



MICHIGAN AVENUE

MATCHLINE STA. 891+00

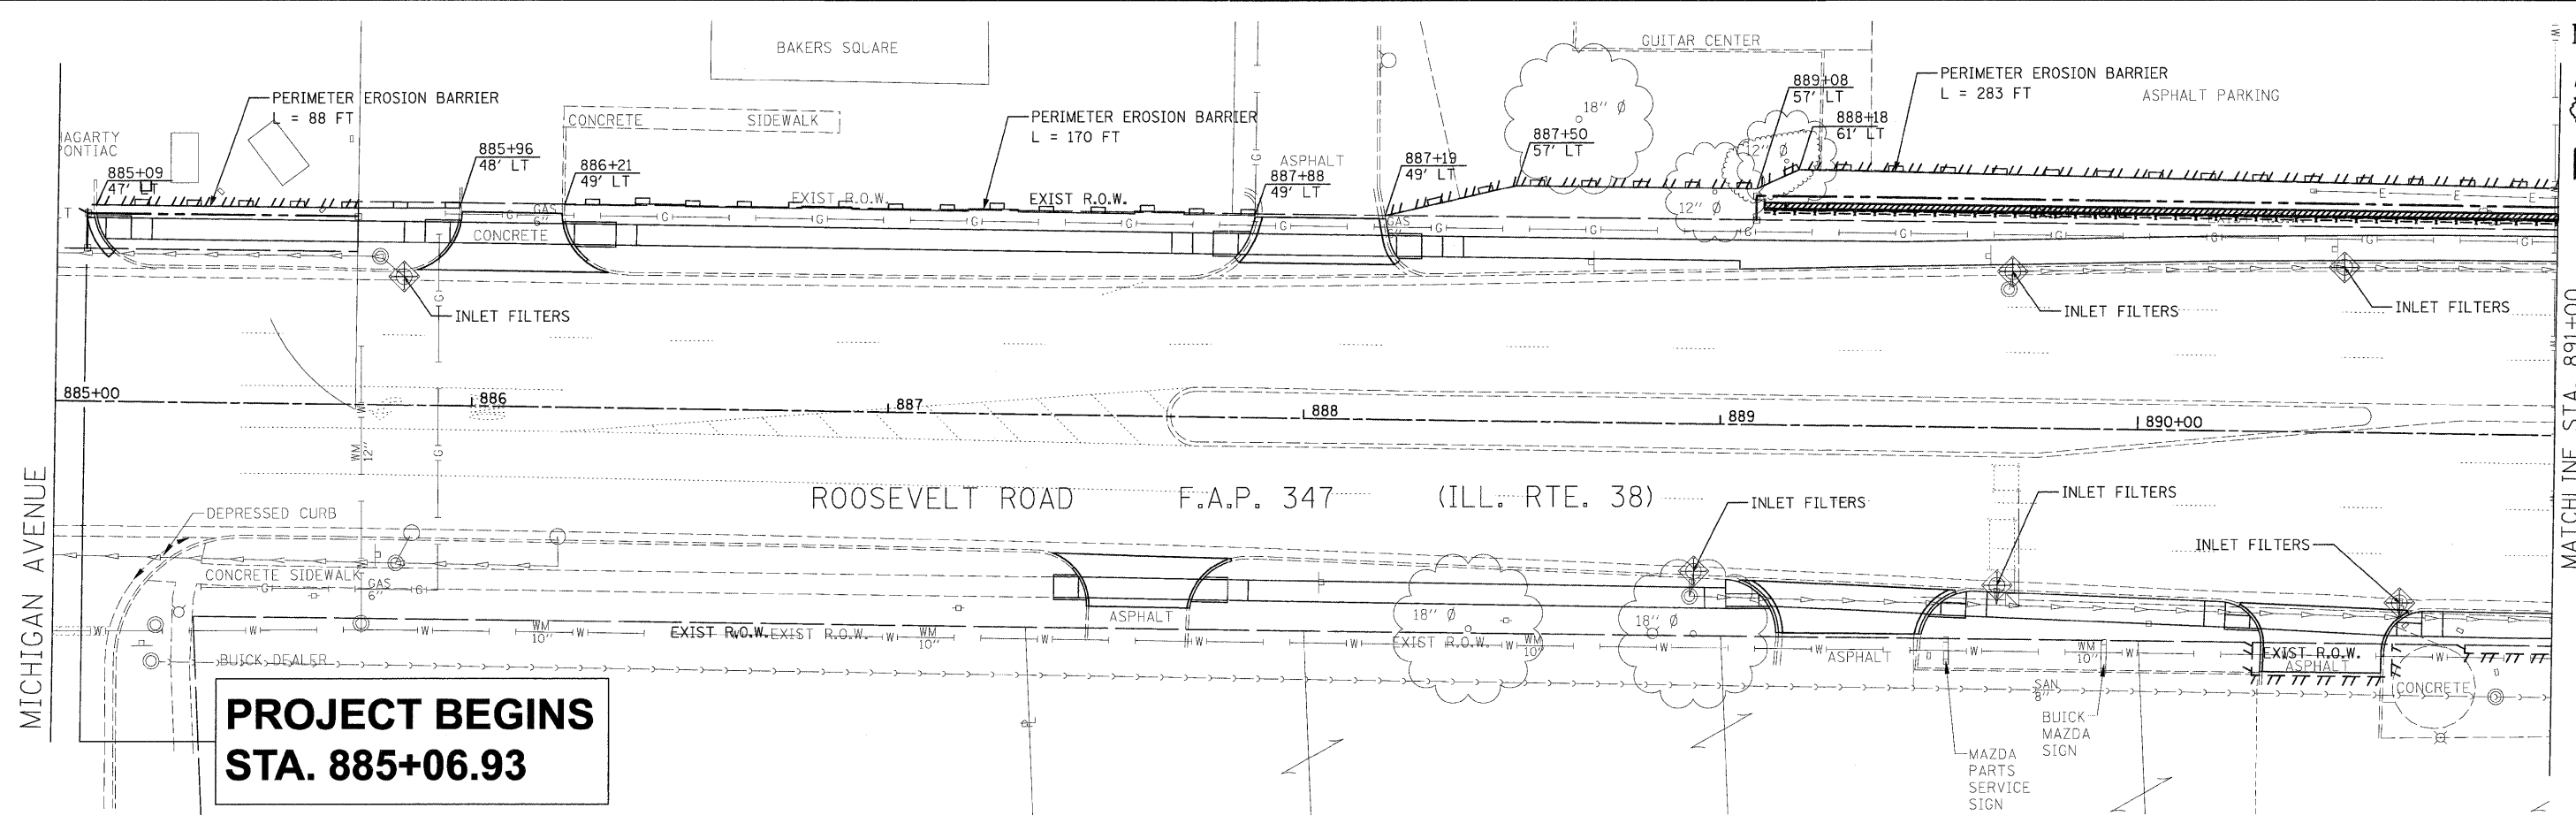

**PROJECT BEGINS  
STA. 885+06.93**

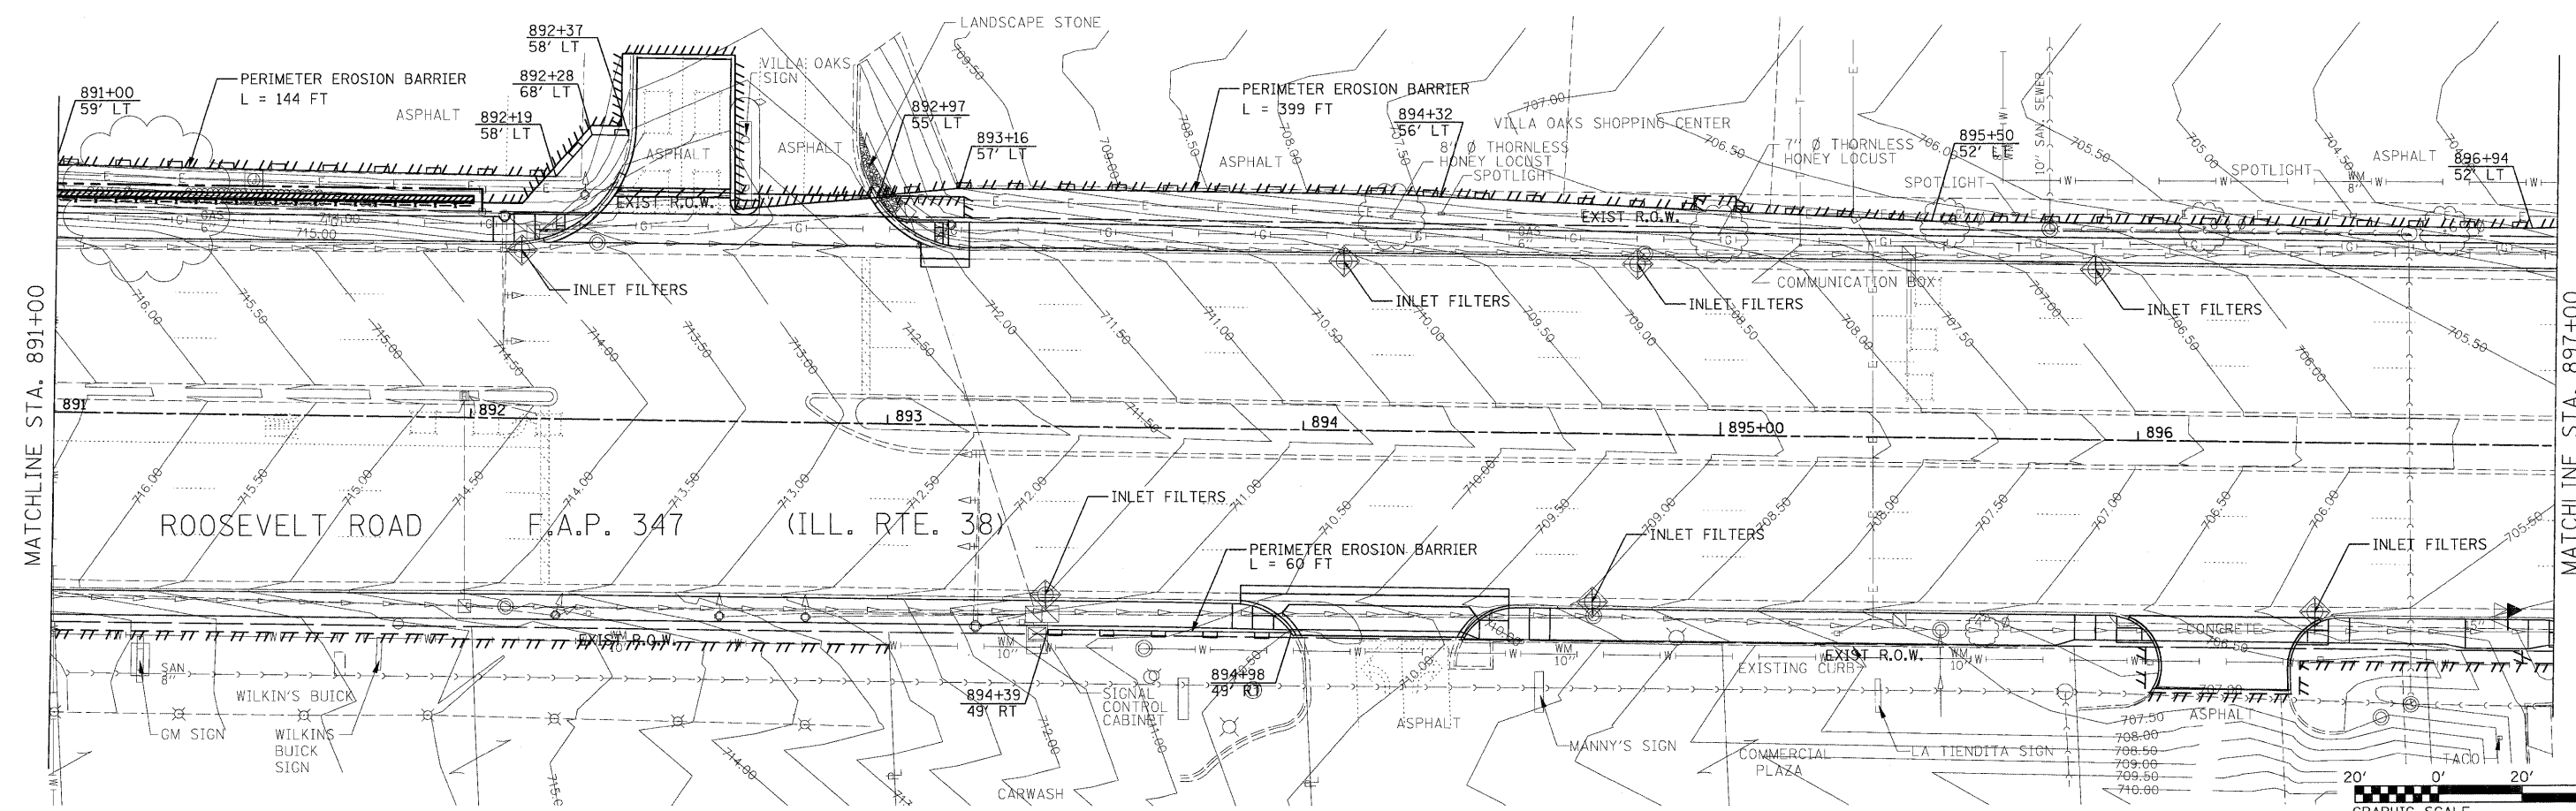

MATCHLINE STA. 891+00

MATCHLINE STA. 897+00

FILE NAME = D163197-ah-eros01.dgn	USER NAME IDOT	DESIGNED DA/SC	REVISED 10/24/2011	<b>STATE OF ILLINOIS DEPARTMENT OF TRANSPORTATION</b>	<b>EROSION AND SEDIMENT CONTROL PLAN FROM STA 885+06.93 TO STA 897+00</b>				F.A.P. RTE. 347	SECTION 02-00077-00-SW	COUNTY DUPAGE	TOTAL SHEETS 73	SHEET NO. 24	
PLOT SCALE 28,0000' / IN.					SCALE: AS SHOWN	SHEET NO. 1 OF 2 SHEETS	STA. 885+07 TO STA. 897+00	CONTRACT NO. 63197						
PLOT DATE 10/25/2011									FED. ROAD DIST. NO. ILLINOIS FED. AID PROJECT					
CHECKED DA														
DATE 06/08/2011														