


FINAL SURVEY	SURVEYED	BY	DATE
NOTE BOOK	TEMPLATE		
NO.	AREAS CHECKED		

ORIGINAL SURVEY	SURVEYED	BY	DATE
NOTE BOOK	TEMPLATE		
NO.	AREAS CHECKED		

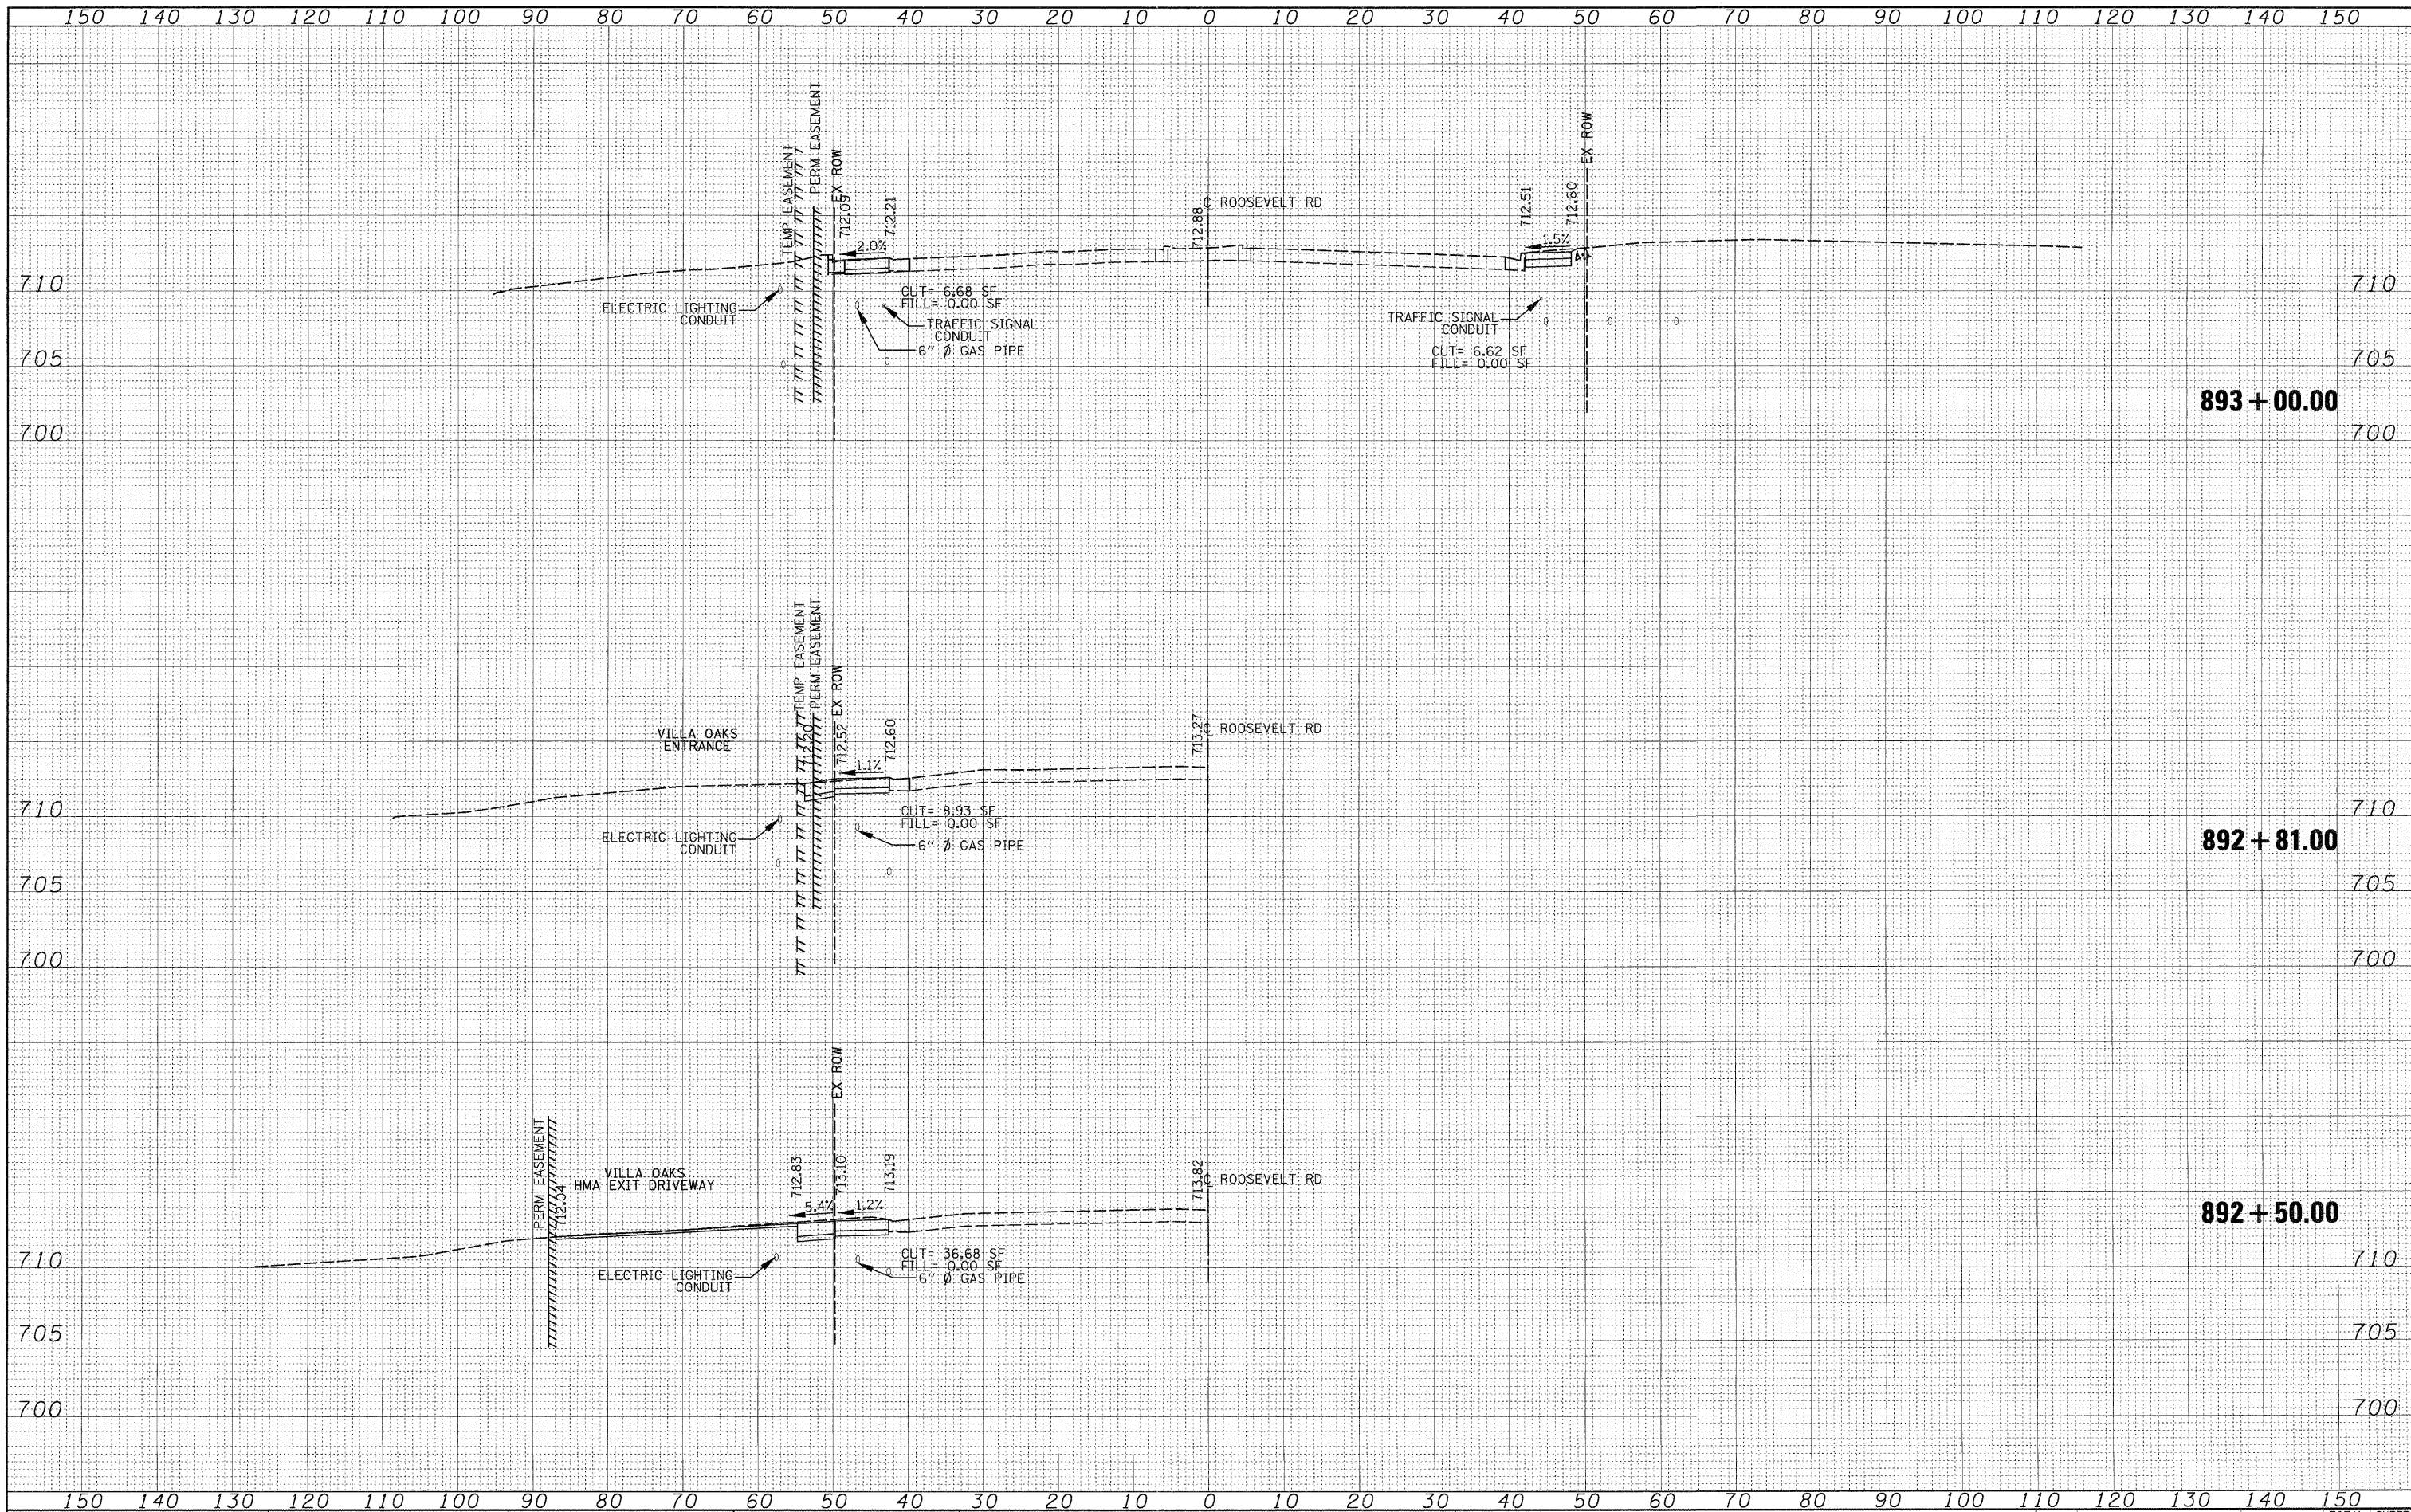

FILE NAME = D:\63197-ah-t-xsh-t04.dgn

USER NAME = IDOT  
DESIGNED - DA  
DRAWN - CC  
CHECKED - DA/JJ  
DATE - 06/08/2011

REVISED - 10/24/2011  
REVISED -  
REVISED -  
REVISED -

**STATE OF ILLINOIS  
DEPARTMENT OF TRANSPORTATION**

**CROSS SECTIONS**  
SCALE: 1"=20'  
SHEET NO. 4 OF 11 SHEETS  
STA. 892+50.00 TO STA. 893+00.00

F.A.P. RTE.	SECTION	COUNTY	TOTAL SHEETS	SHEET NO.
347	02-00077-00-SW	DUPAGE	73	66
CONTRACT NO. 63197				