


DATE	BY	DESIGNED	PLOTTED	DATE
		DA	CC	
		DA/JJ		
		06/08/2011		

DATE	BY	DESIGNED	PLOTTED	DATE
		DA	CC	
		DA/JJ		
		06/08/2011		

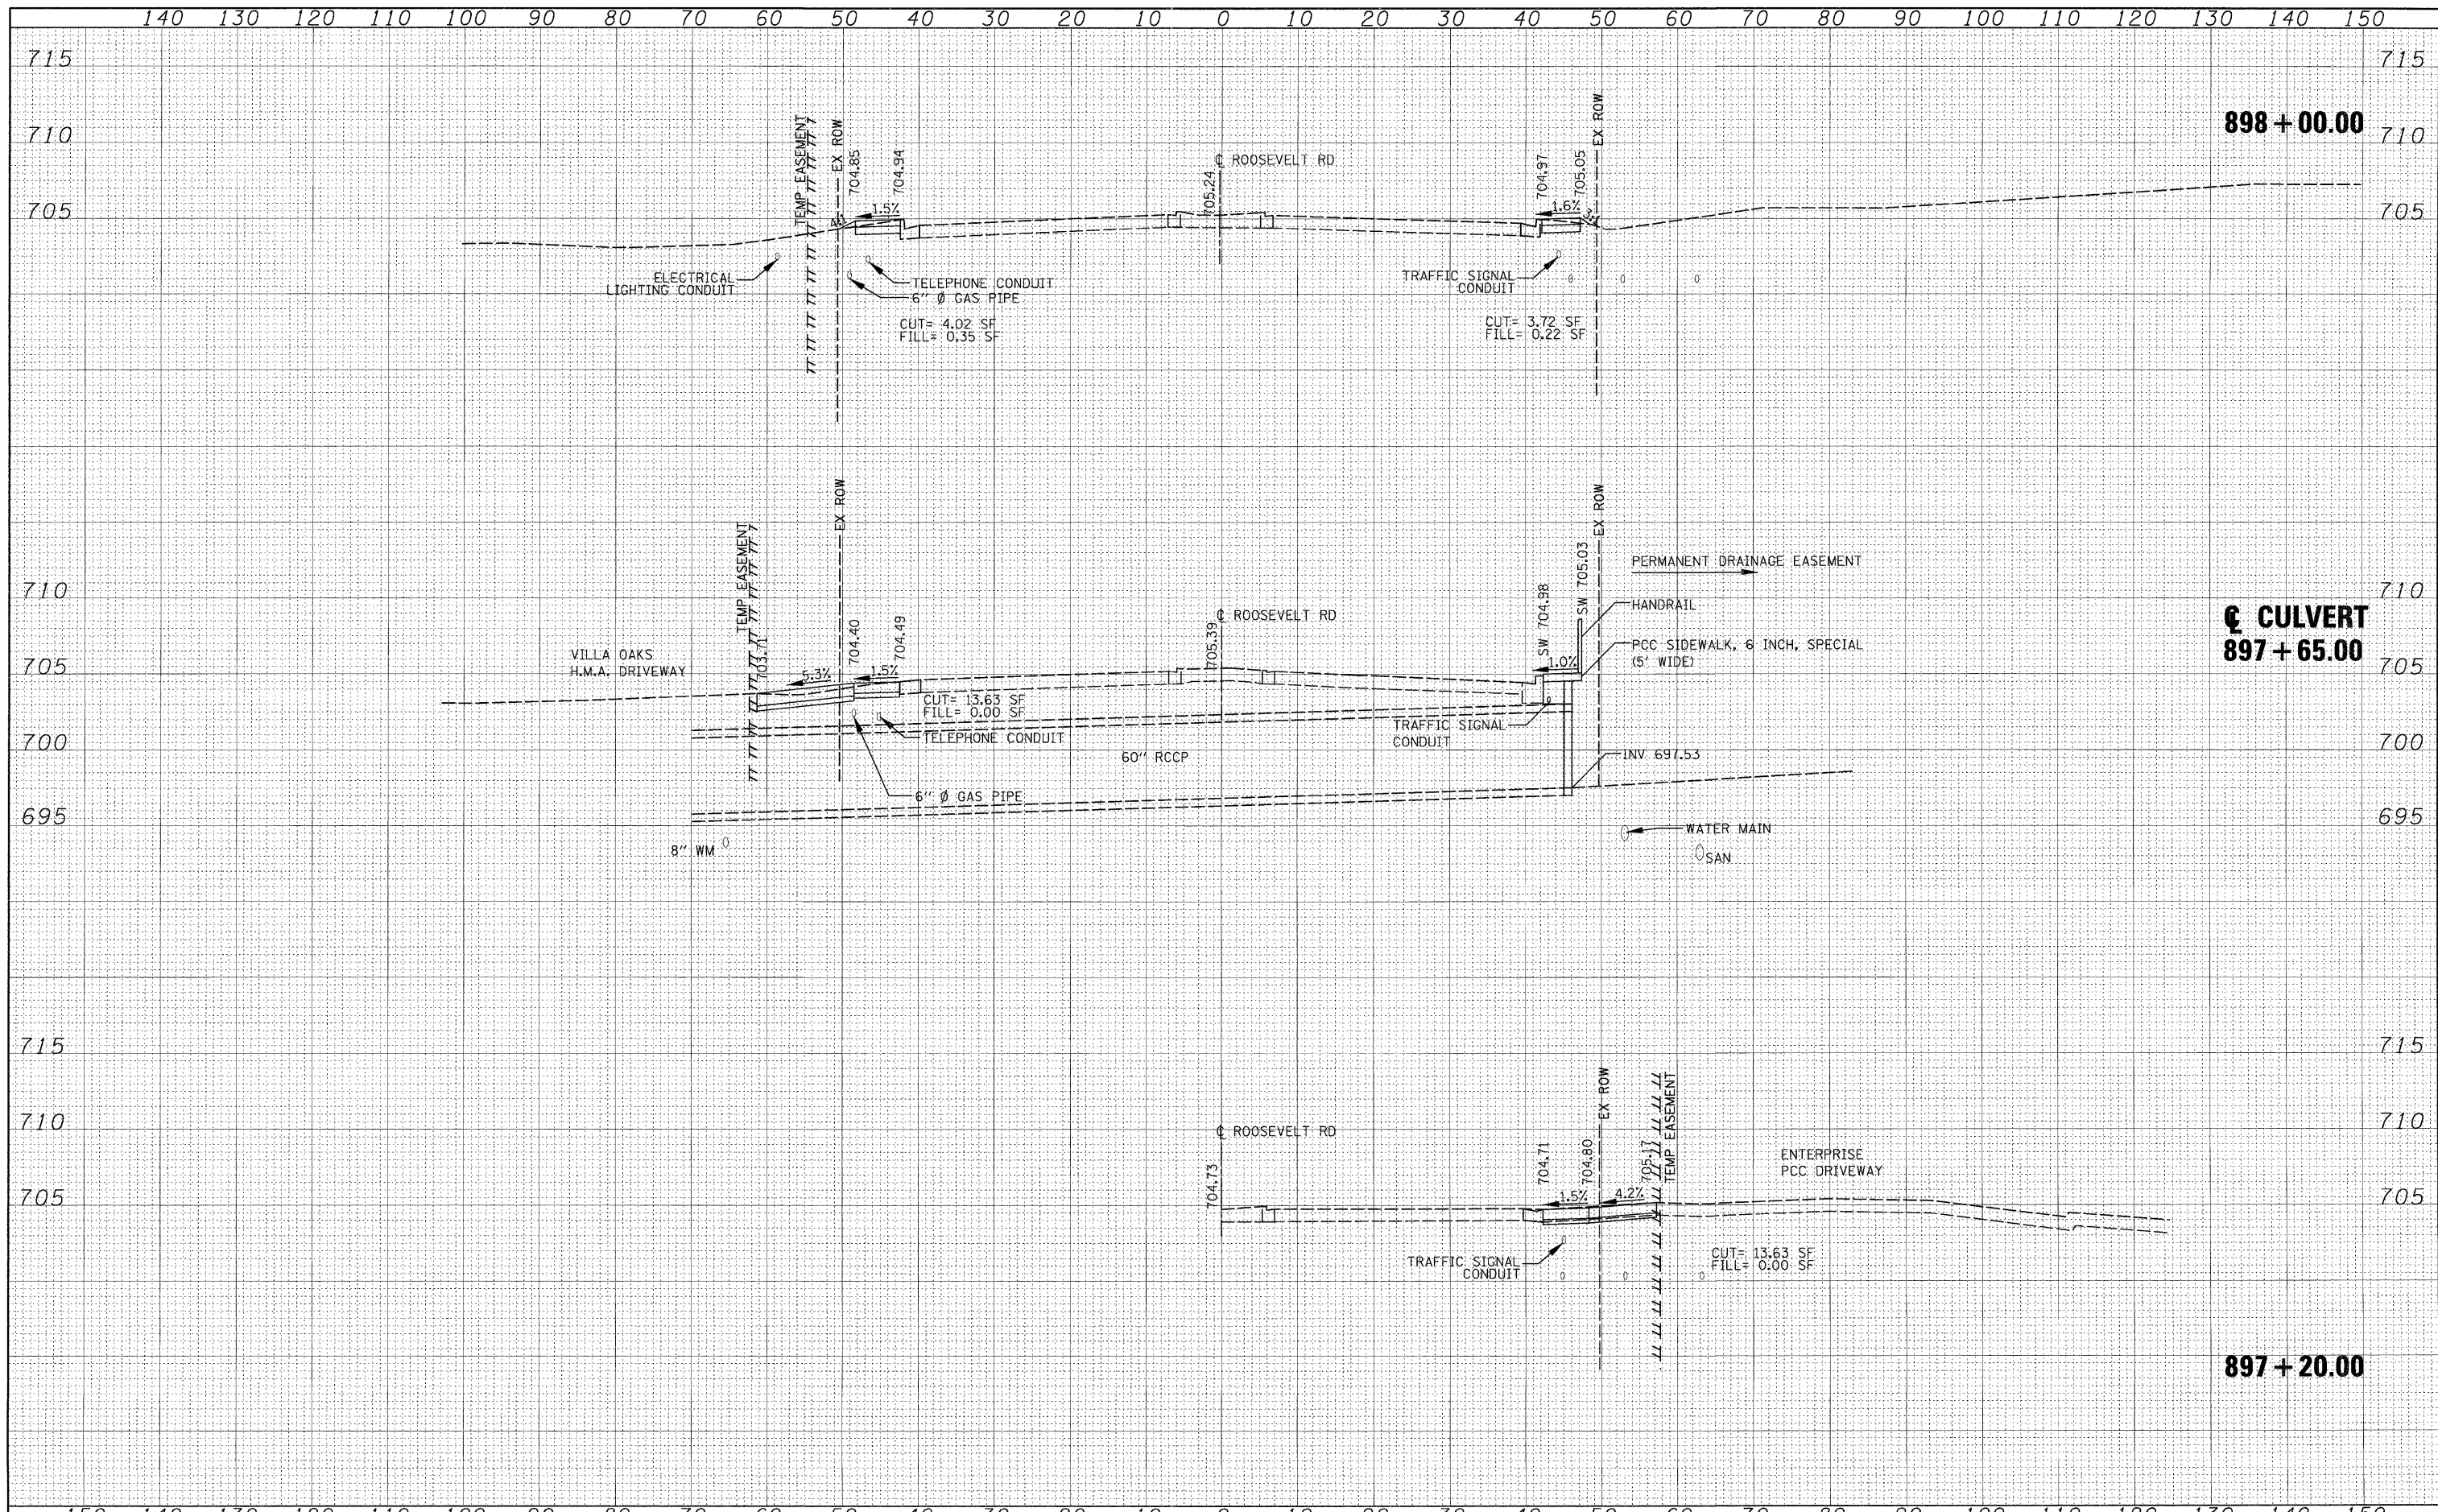

FILE NAME =	USER NAME =	DESIGNED -	REVISOR -	STATE OF ILLINOIS DEPARTMENT OF TRANSPORTATION	CROSS SECTIONS			F.A.P. RTE.	SECTION	COUNTY	TOTAL SHEETS	SHEET NO.
D163197-sh1-xssh107.dgn	IDOT	DA	10/24/2011					347	02-00077-00-SW	DUPAGE	73	69
PLOT SCALE =	CHECKED -	DA/JJ						SCALE: 1"=20'	SHEET NO. 7 OF 11 SHEETS	STA. 897+20.00 TO STA. 898+00.00	FED. ROAD DIST. NO.	ILLINOIS FED. AID PROJECT
10/25/2011	DATE -	06/08/2011						CONTRACT NO. 63197				