
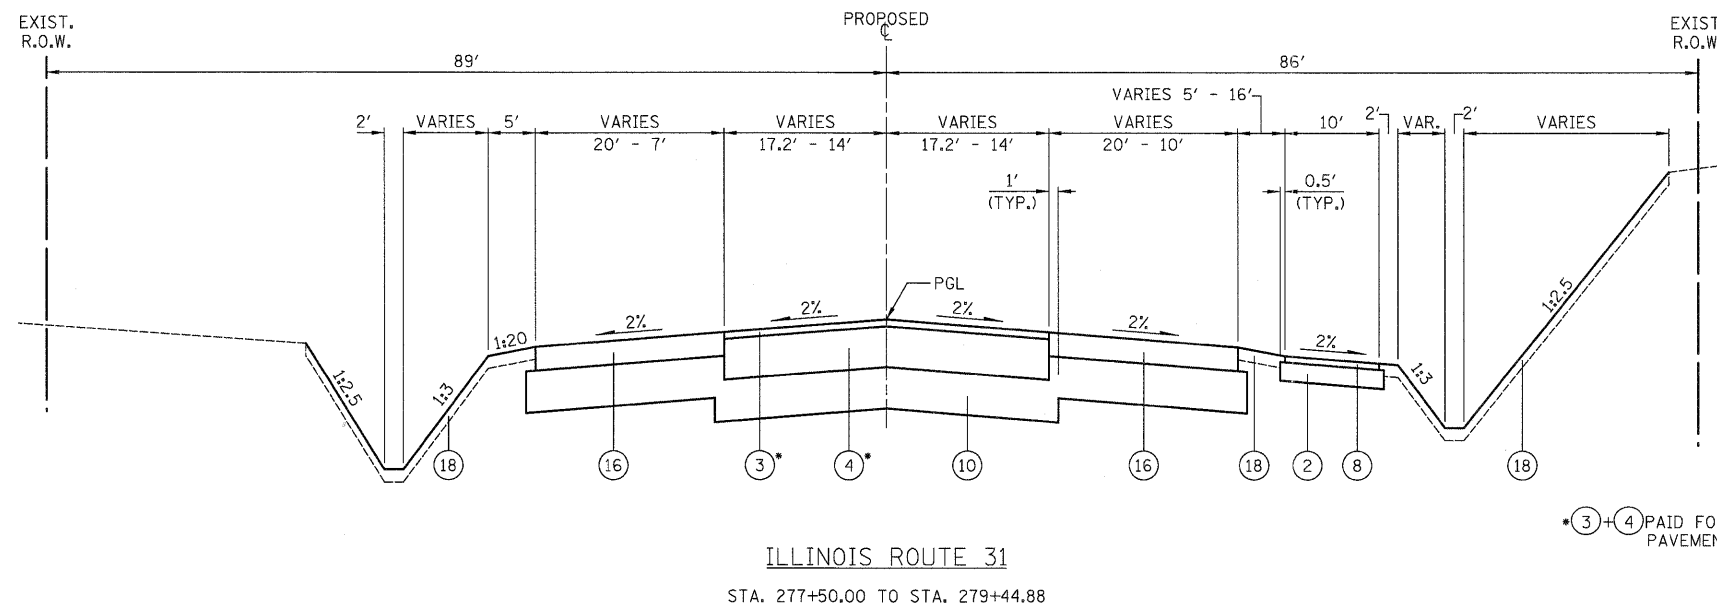


PROPOSED LEGEND

- ① PORTLAND CEMENT CONCRETE PAVEMENT, 10" (JOINTED)
- ② SUB-BASE GRANULAR MATERIAL, TYPE B, 6"
- ③ POLYMERIZED HOT-MIX ASPHALT SURFACE COURSE, MIX "F", N90 (IL 9.5mm), 1 3/4"
- ④ POLYMERIZED HOT-MIX ASPHALT BINDER COURSE, IL-19.0, N90, 12 1/4"
- ⑤ HOT-MIX ASPHALT SURFACE COURSE, MIX "D", N70, 2"
- ⑥ HOT-MIX ASPHALT BINDER COURSE, IL-19.0, N70, 2"
- ⑦ HOT-MIX ASPHALT BINDER COURSE, IL-19.0, N50, 11 1/2"
- ⑧ HOT-MIX ASPHALT SURFACE COURSE, MIX "D", N50, 2"
- ⑨ HOT-MIX ASPHALT BINDER COURSE, IL-19.0, N50, 4"
- ⑩ AGGREGATE SUBGRADE, 12"
- ⑪ POROUS GRANULAR EMBANKMENT, SUBGRADE, VARIABLE DEPTH - SEE TABLE ON SHEET NO. 12
- ⑫ NUMBER NOT USED
- ⑬ CONCRETE MEDIAN, TYPE SB-6.12
- ⑭ CONCRETE MEDIAN, TYPE SB-6.24
- ⑮ COMBINATION CONCRETE CURB AND GUTTER, B-6.24
- ⑯ HOT-MIX ASPHALT SHOULDERS, 6"
- ⑰ AGGREGATE SHOULDERS, TYPE B 6"
- ⑱ TOPSOIL FURNISH AND PLACE, 4" SEEDING, FERTILIZER, AND EROSION MAT

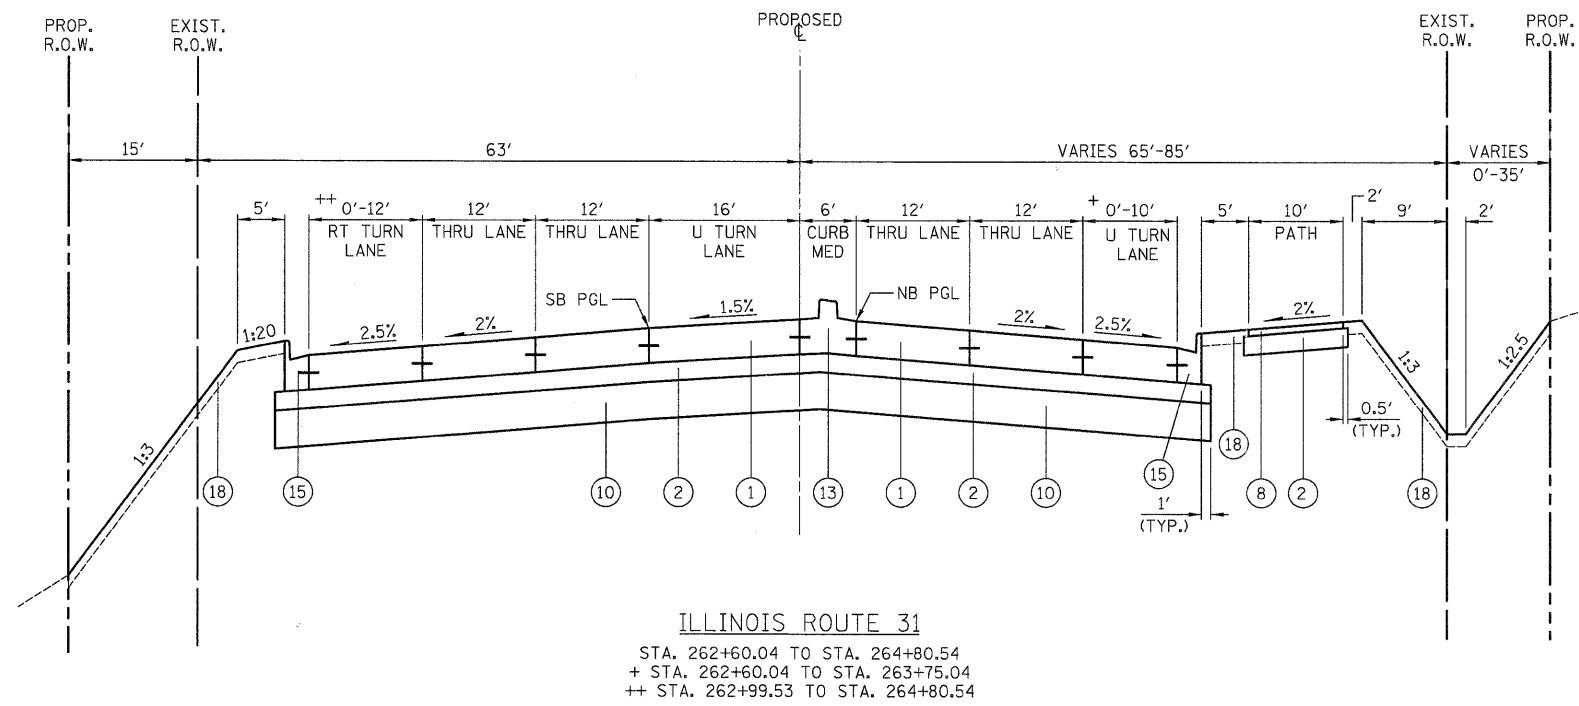

③+④ PAID FOR AS HOT-MIX ASPHALT PAVEMENT (FULL DEPTH), 14"

FILE NAME =	USER NAME = dta	DESIGNED - KWH	REVISED -	STATE OF ILLINOIS DEPARTMENT OF TRANSPORTATION	PROPOSED TYPICAL SECTIONS			F.A.U. RTE.	SECTION	COUNTY	TOTAL SHEETS	SHEET NO.
Y:\2278 Virginia Kleson\cod\sheet\03-Typicals\2278_TYP_02.dgn		DRAWN - CTB	REVISED -		3887	96-00209-01-PV	McHENRY	271	14			
PLOT SCALE = 1/8" = 1'		CHECKED - GAB	REVISED -		CONTRACT NO. 63553							
PLOT DATE = 10/24/2011		DATE - 10/24/11	REVISED -		SCALE: NONE	SHEET NO. 6 OF 8 SHEETS	STA.	TO STA.	FED. ROAD DIST. NO. 1 ILLINOIS FED. AID PROJECT HPP-40640031			