
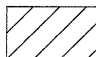
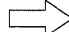











LEGEND

-  TEMPORARY PAVEMENT
-  CONSTRUCTION WORK ZONE
-  DIRECTION OF TRAFFIC FLOW
-  ARROW BOARD
-  TYPE I OR II BARRICADE
-  TYPE I OR II BARRICADE WITH FLASHING LIGHT
-  TYPE I OR II DIRECTION INDICATOR BARRICADE
-  VERTICAL PANEL
-  TYPE III BARRICADE WITH FLASHING LIGHTS



NOTE: TEMPORARY PAVEMENT IS TO BE INSTALLED ON TOP OF EXISTING PAVEMENT OR SUBBASE GRANULAR MATERIAL TYPE B IN ORDER TO ACCOMMODATE ELEVATION DIFFERENCE BETWEEN EXISTING IL ROUTE 31 AND PROPOSED IL ROUTE 31.

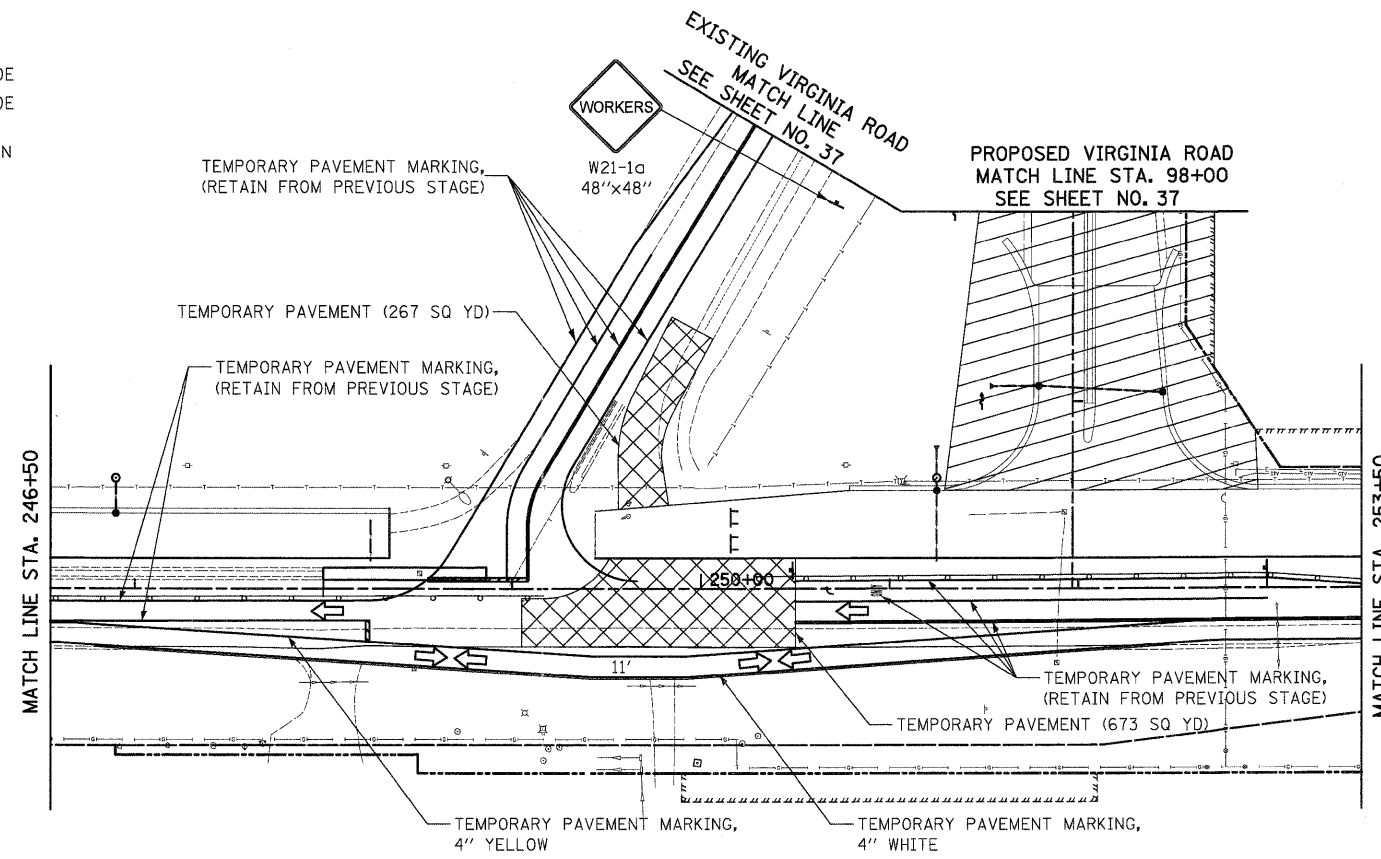PRE-STAGE 1C
ILLINOIS ROUTE 31

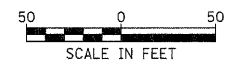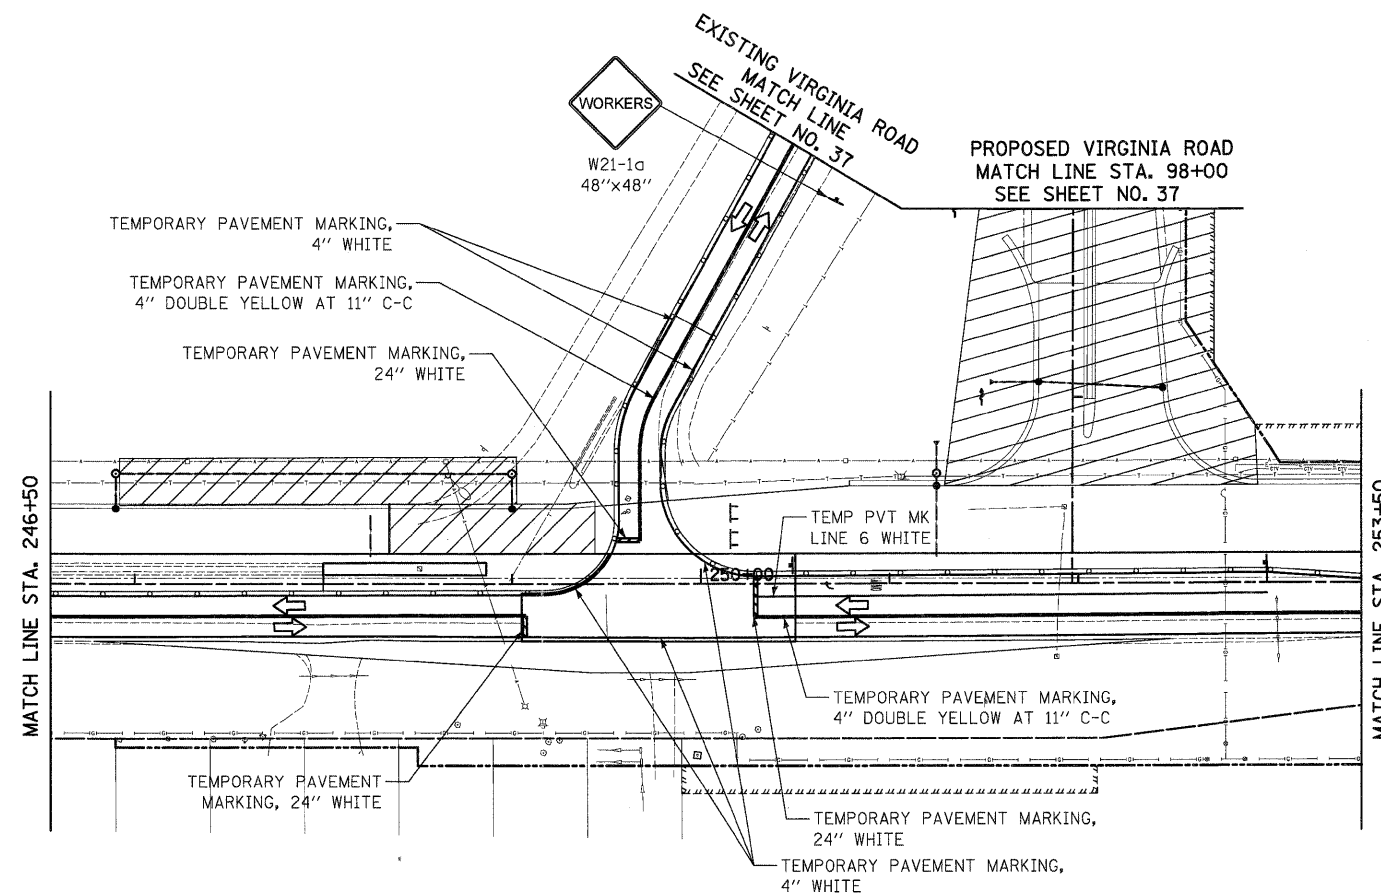

ILLINOIS ROUTE 31

FILE NAME = Y:\2278 Virginia Klassen\cad\sheet\06-MO	USER NAME = dte	DESIGNED - KWH	REVISED -	STATE OF ILLINOIS DEPARTMENT OF TRANSPORTATION	MAINTENANCE OF TRAFFIC - STAGE 1C	F.A.J. RTE. 3887	SECTION 96-00209-01-PV	COUNTY MCHENRY	TOTAL SHEETS 271	SHEET NO. 36		
	2278_MDT_1C.dgn	DRAWN - DTE	REVISED -			SCALE: 1" = 50'	SHEET NO. 13 OF 31 SHEETS	STA. 221+50	TO STA. 250+00	CONTRACT NO. 63553		
	PLOT SCALE = 50.0000' / 1in.	CHECKED - GAB	REVISED -			FED. ROAD DIST. NO. 1 ILLINOIS FED. AID PROJECT HPP-406410031						
	PLOT DATE = 10/24/2011	DATE - 10/24/11	REVISED -									