








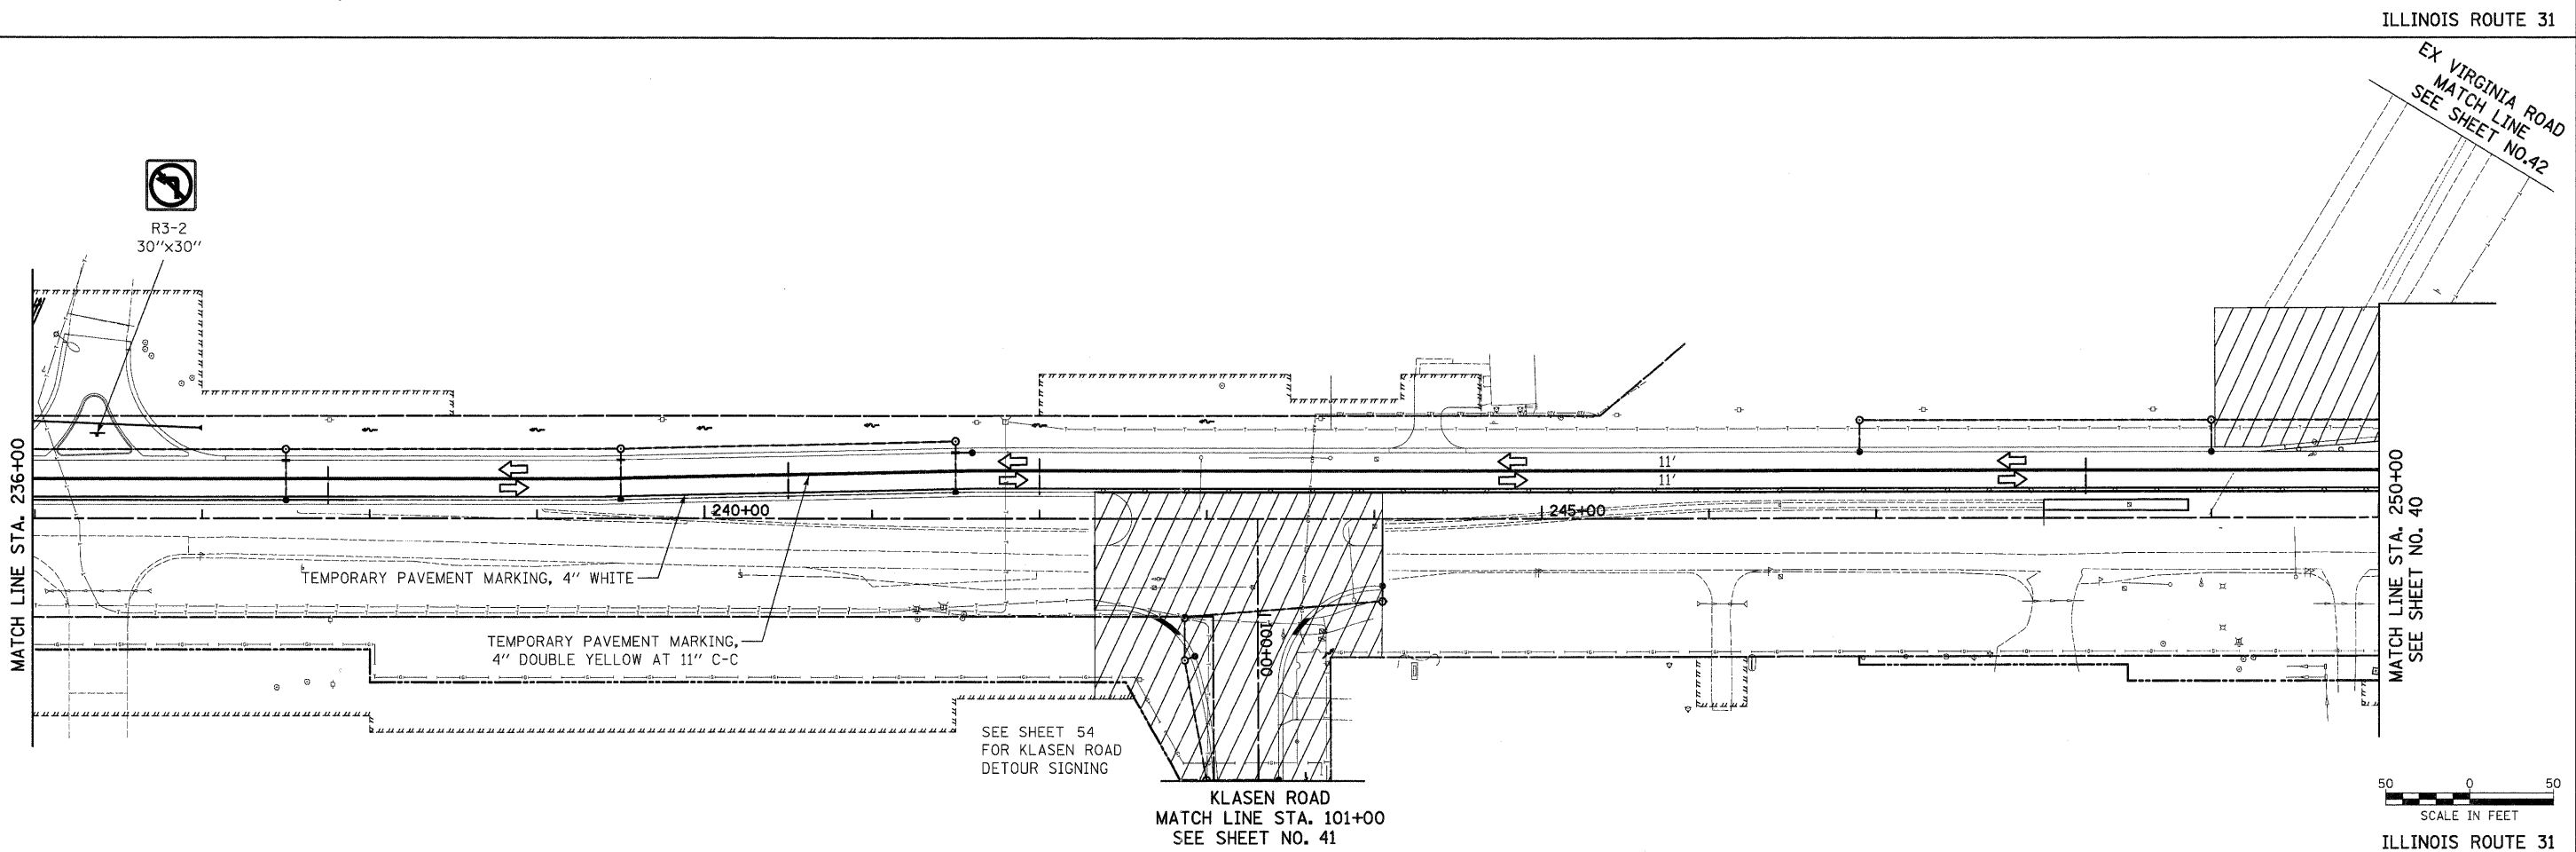
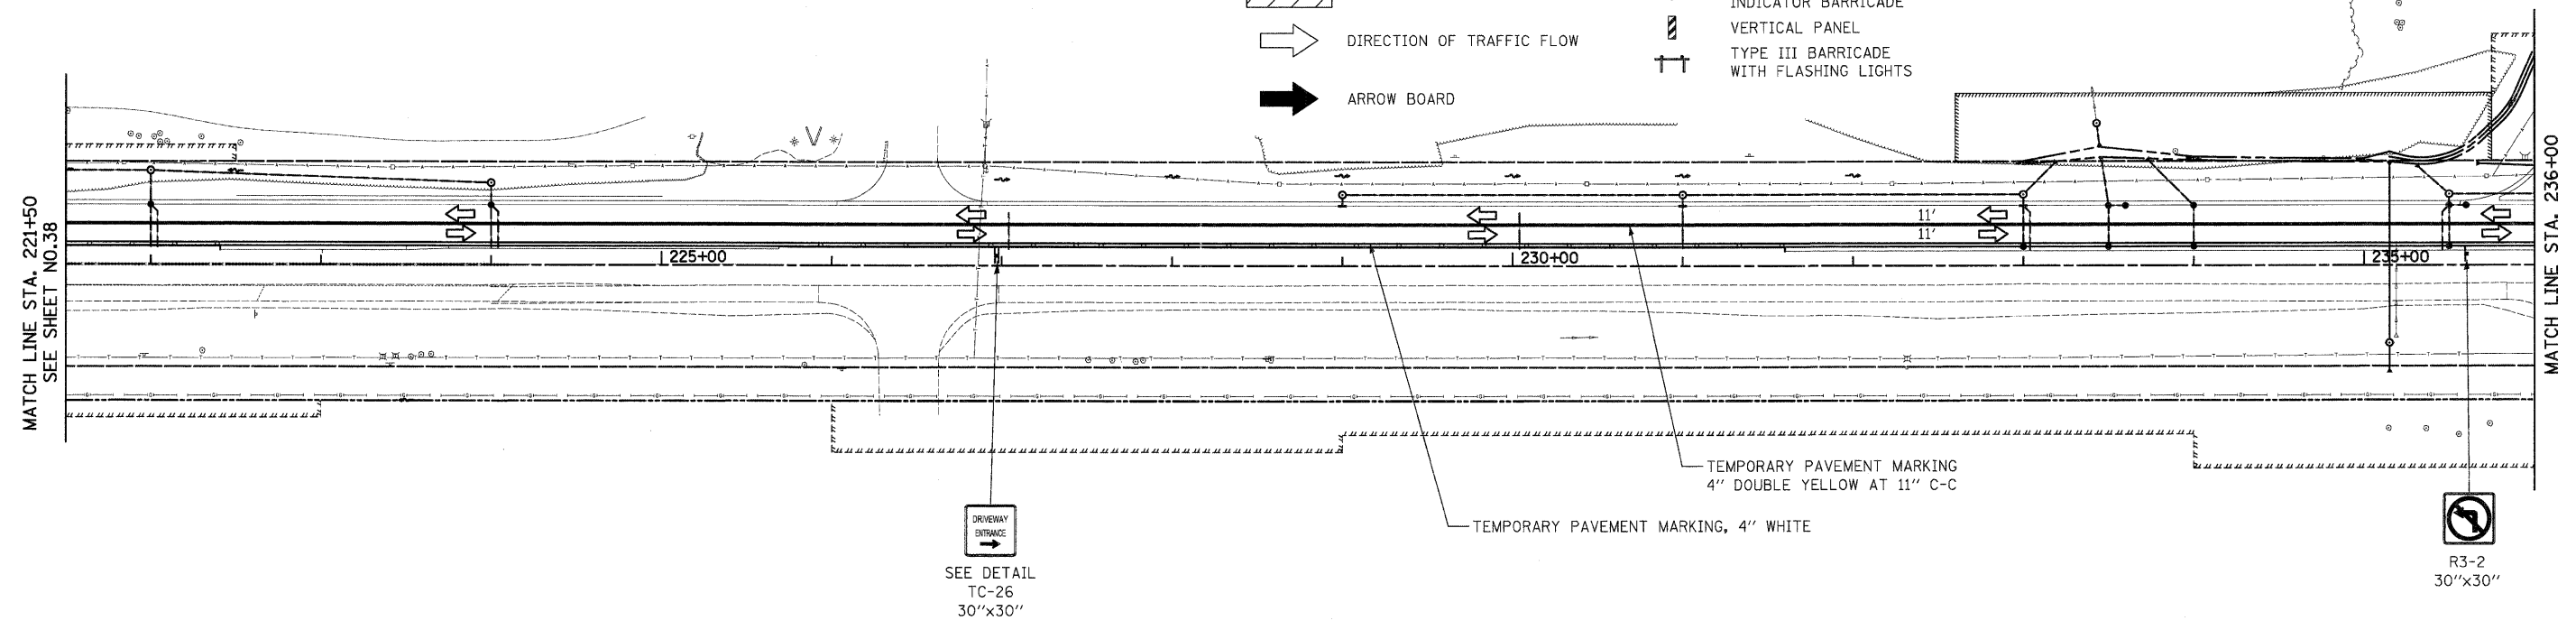


**LEGEND**

-  TEMPORARY PAVEMENT
-  CONSTRUCTION WORK ZONE
-  DIRECTION OF TRAFFIC FLOW
-  ARROW BOARD
-  TYPE I OR II BARRICADE
-  TYPE I OR II BARRICADE WITH FLASHING LIGHT
-  TYPE I OR II DIRECTION INDICATOR BARRICADE
-  VERTICAL PANEL
-  TYPE III BARRICADE WITH FLASHING LIGHTS




ILLINOIS ROUTE 31

EX VIRGINIA ROAD  
MATCH LINE  
SEE SHEET NO. 42

R3-2  
30"x30"

SEE SHEET 54  
FOR KLASSEN ROAD  
DETOUR SIGNING

KLASEEN ROAD  
MATCH LINE STA. 101+00  
SEE SHEET NO. 41

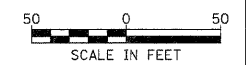

ILLINOIS ROUTE 31

|  |                             |                 |           |   |  |  |                |                           |                 |                            |  |
|--|-----------------------------|-----------------|-----------|---|--|--|----------------|---------------------------|-----------------|----------------------------|--|
| FILE NAME =                              | USER NAME = dte             | DESIGNED - KWH  | REVISED - | <b>STATE OF ILLINOIS<br/>DEPARTMENT OF TRANSPORTATION</b> | <b>MAINTENANCE OF TRAFFIC - STAGE 2A</b> | F.A.J.<br>RTE.   | SECTION        | COUNTY                    | TOTAL<br>SHEETS | SHEET<br>NO.               |  |
| Y:\2278 Virginia Klaseen\oad\sheet\06-MD | \2278_MOT_2A_02.dgn         | DRAWN - DTE     | REVISED - |   |  | 3887   | 96-00209-01-PV | McHENRY                   | 271             | 39                         |  |
|  | PLOT SCALE = 50.0000' / in. | CHECKED - GAB   | REVISED - |   |  | SCALE: 1" = 50'  |                | SHEET NO. 16 OF 31 SHEETS |                 | STA. 221+50 TO STA. 250+00 |  |
|  | PLOT DATE = 10/24/2011      | DATE - 10/24/11 | REVISED - |   |  | FED. ROAD DIST. NO. 1 [ILLINOIS] FED. AID PROJECT HPP-40640031 |                | CONTRACT NO. 63553        |                 |                            |  |