
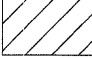







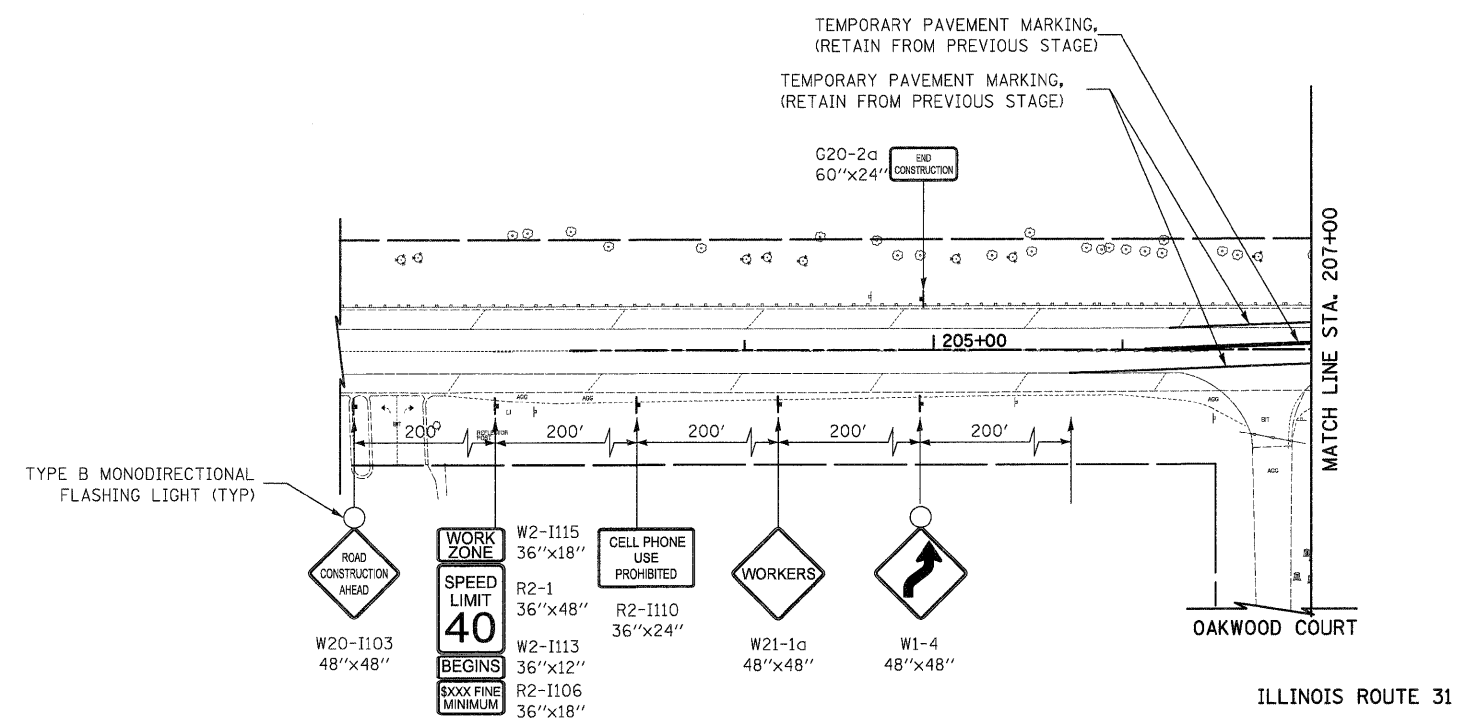
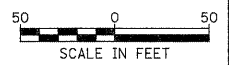
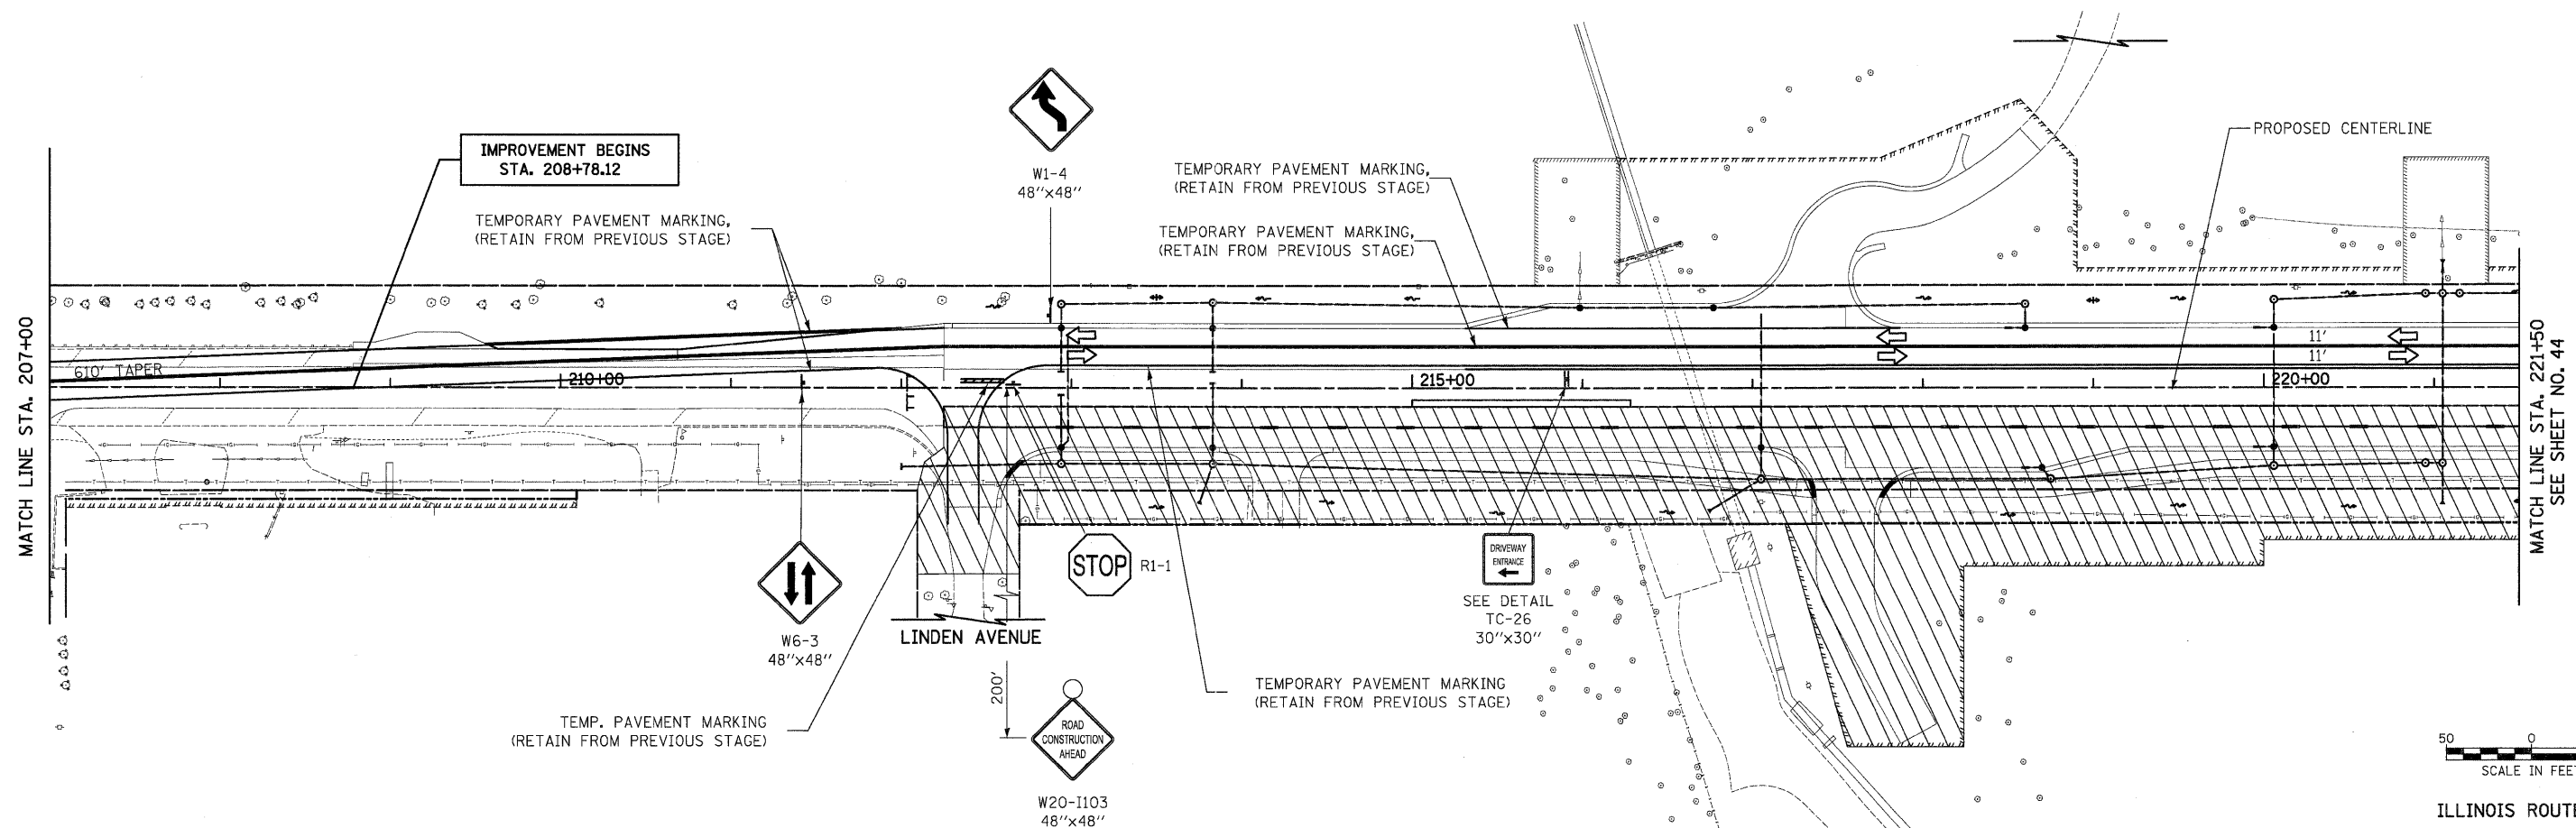


LEGEND

-  TEMPORARY PAVEMENT
-  CONSTRUCTION WORK ZONE
-  DIRECTION OF TRAFFIC FLOW
-  ARROW BOARD
-  TYPE I OR II BARRICADE
-  TYPE I OR II BARRICADE WITH FLASHING LIGHT
-  TYPE I OR II DIRECTION INDICATOR BARRICADE
-  VERTICAL PANEL
-  TYPE III BARRICADE WITH FLASHING LIGHTS



ILLINOIS ROUTE 31



ILLINOIS ROUTE 31

FILE NAME = Y:\2278 Virginia Klassen\cad\sheet\06-MO	USER NAME = dte	DESIGNED - DTE	REVISED -	STATE OF ILLINOIS DEPARTMENT OF TRANSPORTATION	MAINTENANCE OF TRAFFIC - STAGE 2B	F.A.U. RTE. 3887	SECTION 96-00209-01-PV	COUNTY McHENRY	TOTAL SHEETS 271	SHEET NO. 43	
PLOT SCALE = 50.0000' / 1" /						SCALE: 1" = 50'		SHEET NO. 20 OF 31 SHEETS		STA. 208+78.12 TO STA. 221+50	
PLOT DATE = 10/24/2011						DATE - 10/24/11		CONTRACT NO. 63553		FED. ROAD DIST. NO. 1 ILLINOIS FED. AID PROJECT HPP-4064003	
DRAWN - DTE						REVISI					
CHECKED - GAB						REVISI					