



STAGE 2B, 2C & 3

ILLINOIS ROUTE 31

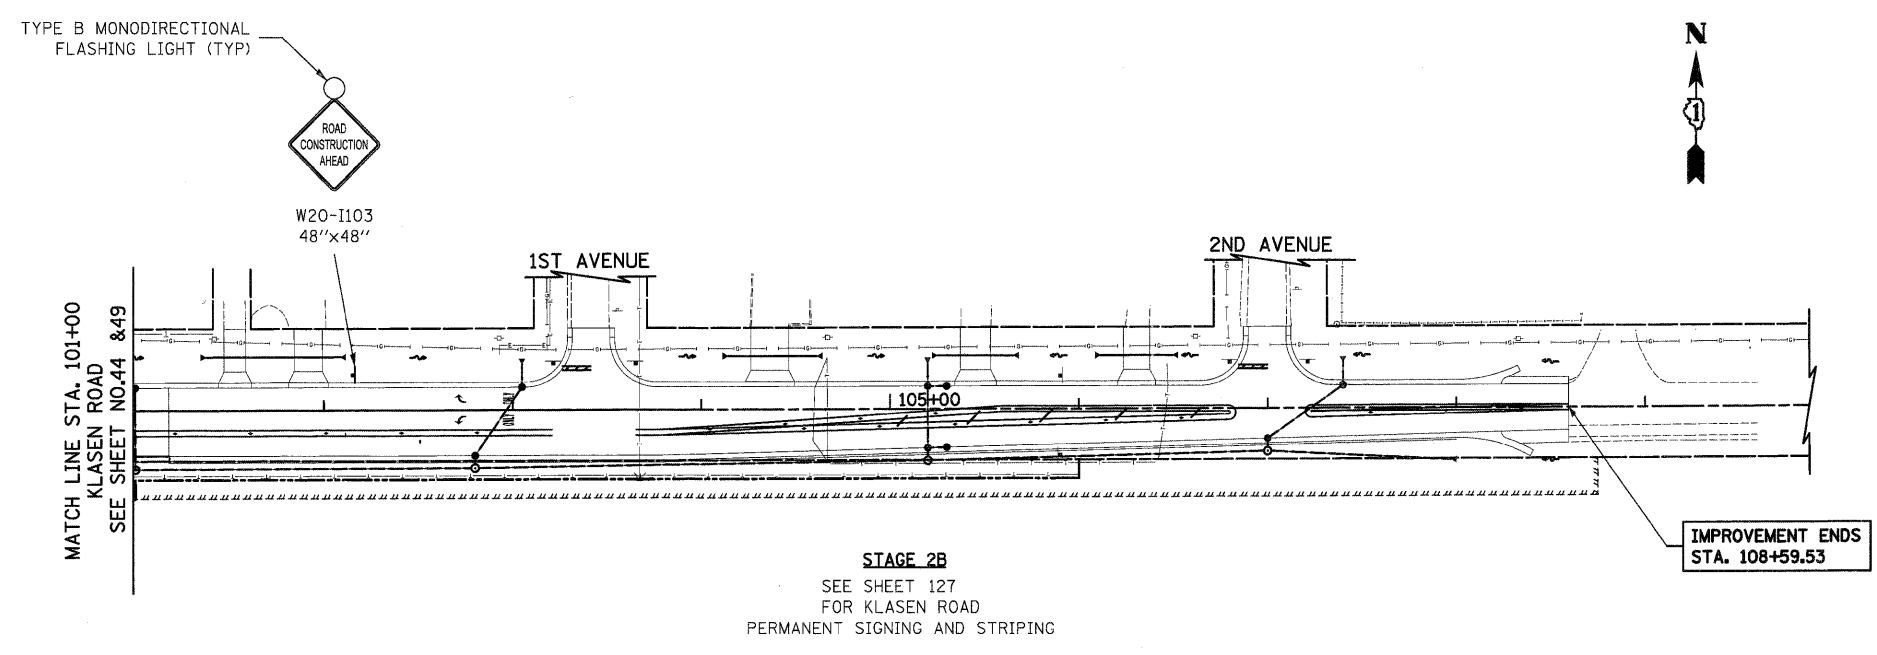

STAGE 2B
SEE SHEET 127
FOR KLASSEN ROAD
PERMANENT SIGNING AND STRIPING

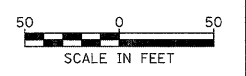

| | | | | | | | | | | | |
|--|----------------------------|-----------------|-----------|---|--|--------------------|----------------|---------------------------|--------------|------------|--|
| FILE NAME = | USER NAME = dte | DESIGNED - DTE | REVISED - | STATE OF ILLINOIS DEPARTMENT OF TRANSPORTATION | MAINTENANCE OF TRAFFIC - STAGE 2B | F.A.U. RTE. | SECTION | COUNTY | TOTAL SHEETS | SHEET NO. | |
| Y:\2278 Virginia Klaseen\cad\sheet\06-MO | \2278_MOT_2B_04.dgn | DRAWN - DTE | REVISED - | | | 3887 | 96-00209-01-PV | McHENRY | 271 | 46 | |
| | PLOT SCALE = 50.0000' / 1" | CHECKED - GAB | REVISED - | | | CONTRACT NO. 63553 | | | | | |
| | PLOT DATE = 10/24/2011 | DATE - 10/24/11 | REVISED - | | | SCALE: 1" = 50' | | SHEET NO. 23 OF 31 SHEETS | | STA TO STA | |