
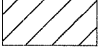
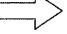



 







**LEGEND**

-  TEMPORARY PAVEMENT
-  CONSTRUCTION WORK ZONE
-  DIRECTION OF TRAFFIC FLOW
-  ARROW BOARD
-  TYPE I OR II BARRICADE
-  TYPE I OR II BARRICADE WITH FLASHING LIGHT
-  TYPE I OR II DIRECTION INDICATOR BARRICADE
-  VERTICAL PANEL
-  TYPE III BARRICADE WITH FLASHING LIGHTS



ILLINOIS ROUTE 31

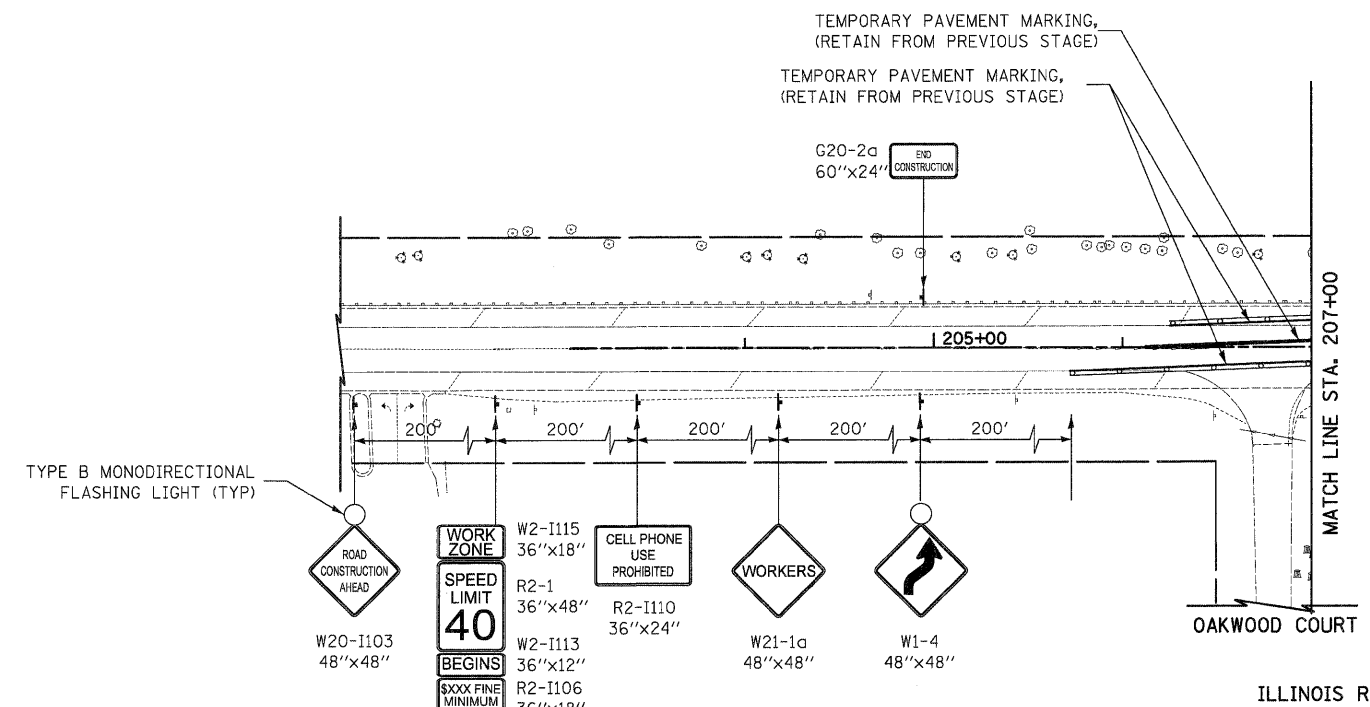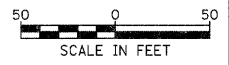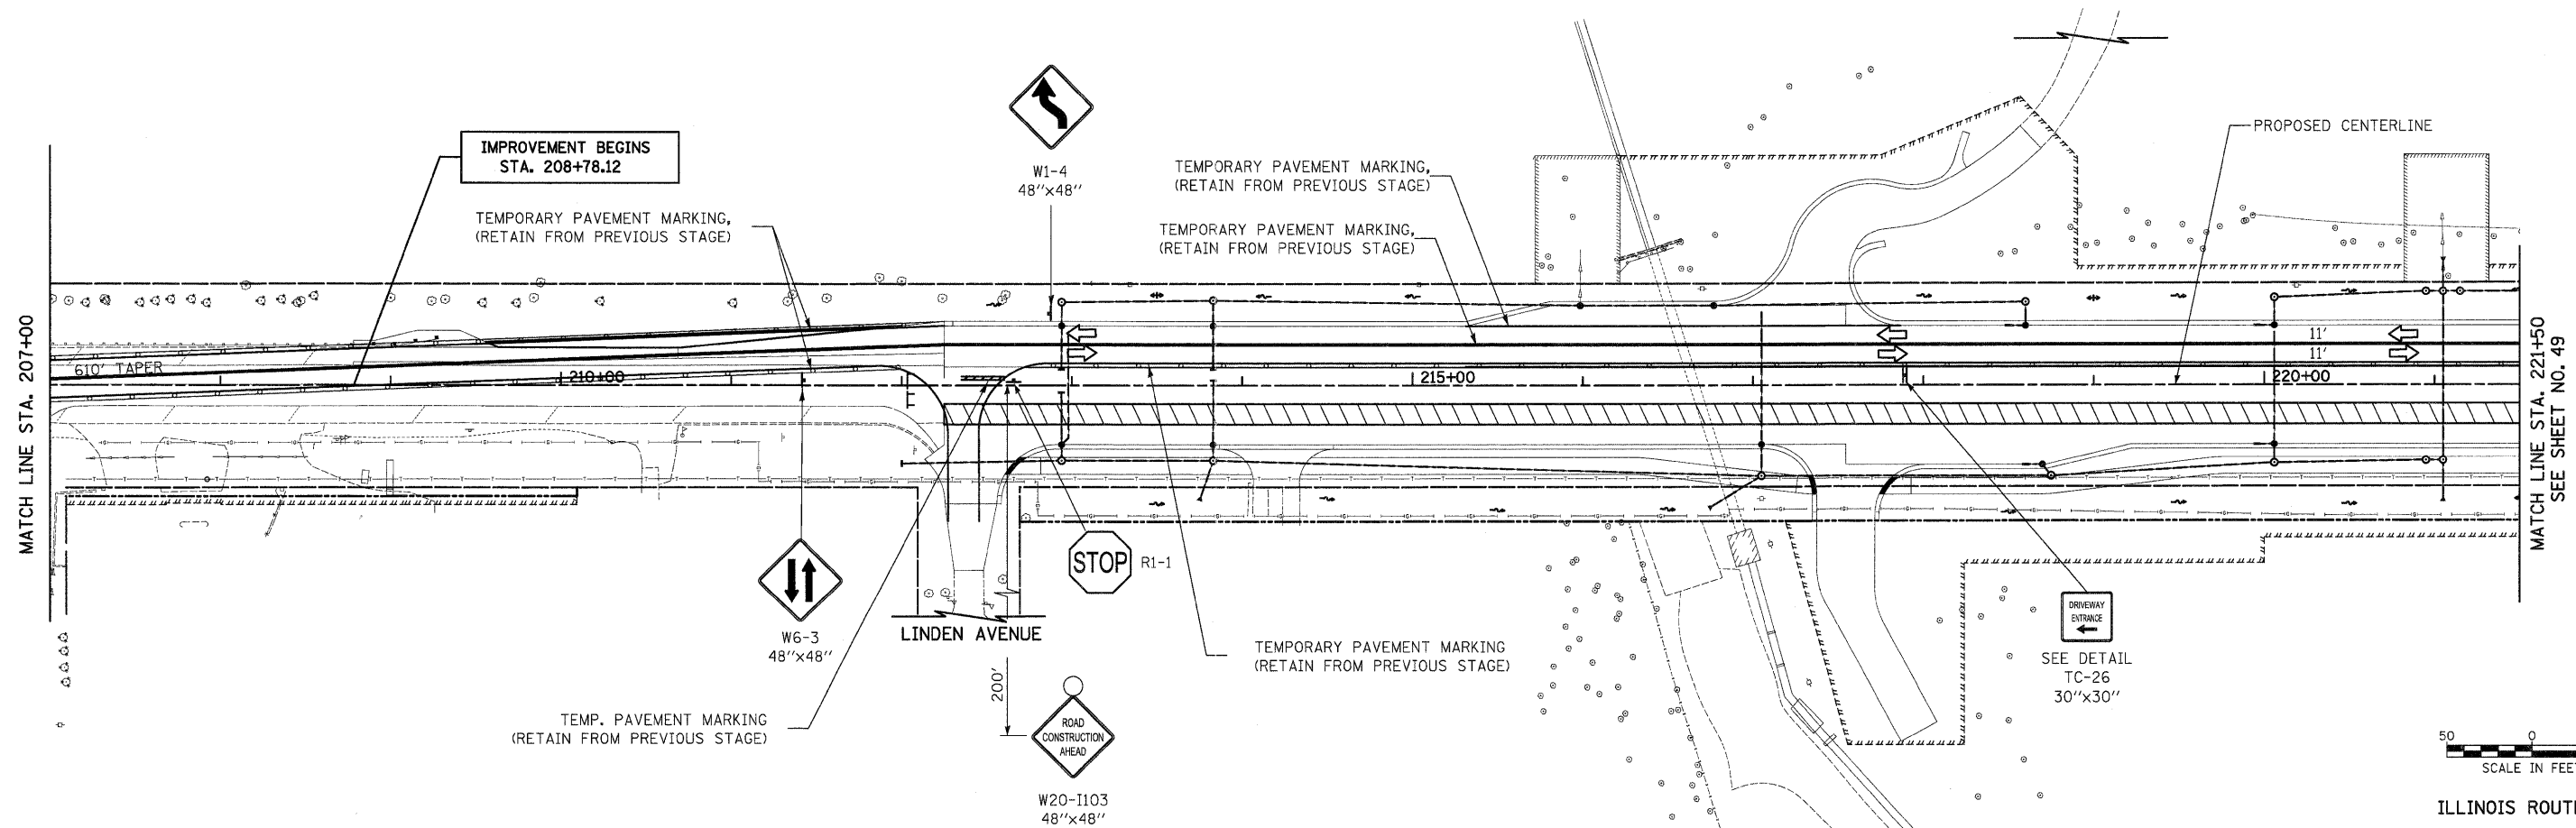

ILLINOIS ROUTE 31

FILE NAME = Y:\2278 Virginia Klassen\cod\sheet\06-MD	USER NAME = dte V2278_MOT_2C_01.dgn	DESIGNED - DTE	REVISED -	<b>STATE OF ILLINOIS DEPARTMENT OF TRANSPORTATION</b>	<b>MAINTENANCE OF TRAFFIC - STAGE 2C</b>	F.A.J. RTE. 3887	SECTION 96-00209-01-PV	COUNTY McHENRY	TOTAL SHEETS 271	SHEET NO. 48	
PLOT SCALE = 50.0000' / 1in.		CHECKED - GAB	REVISED -			SCALE: 1" = 50'		SHEET NO. 25 OF 31 SHEETS		STA. 208+78.12 TO STA. 221+50	
PLOT DATE = 10/24/2011		DATE - 10/24/11	REVISED -			FED. ROAD DIST. NO. 1 ILLINOIS		FED. AID PROJECT HPP-4064(003)		CONTRACT NO. 63553	
						ILLINOIS ROUTE 31					