


ILLINOIS ROUTE 31

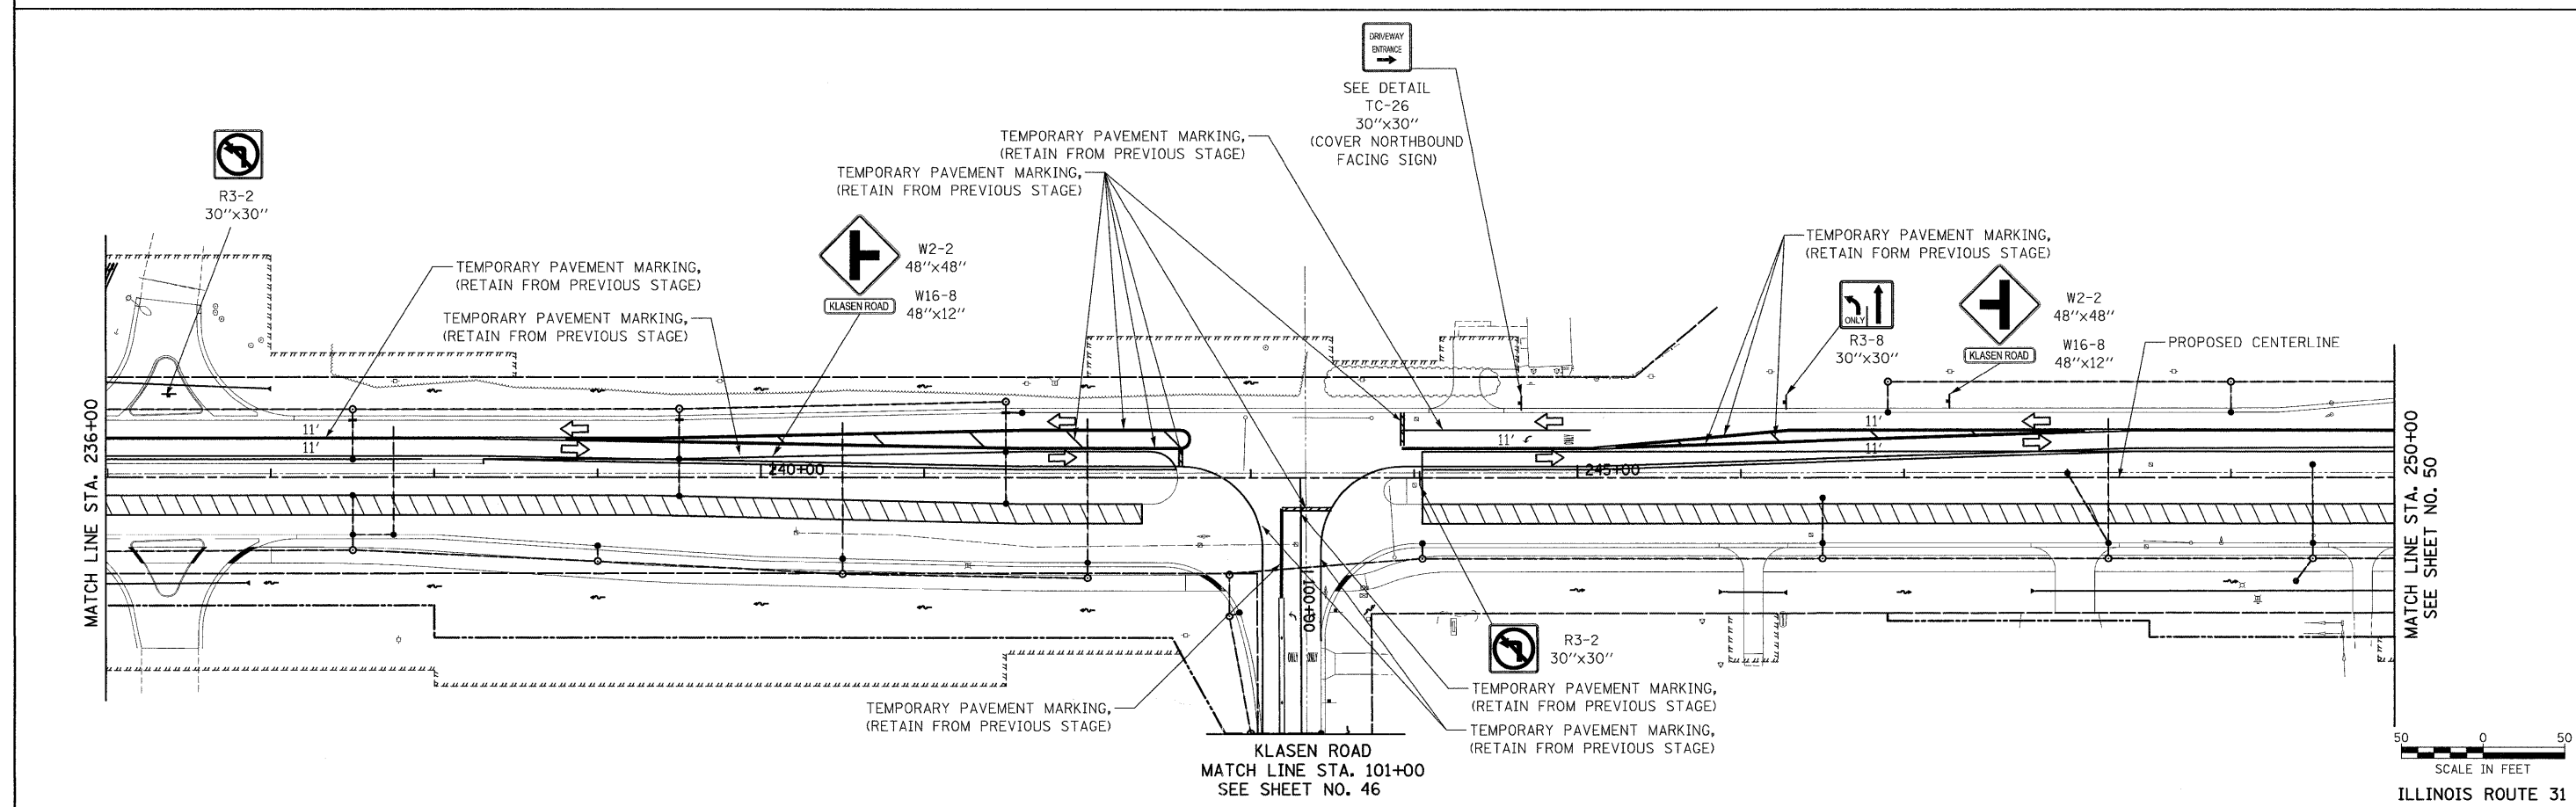

ILLINOIS ROUTE 31

FILE NAME = Y:\2278_Virginia Klase\oad\sheet\05-MO	USER NAME = kwh.str	DESIGNED - KWH	REVISED -	STATE OF ILLINOIS DEPARTMENT OF TRANSPORTATION	MAINTENANCE OF TRAFFIC - STAGE 2C	F.A.U. RTE. = 3887	SECTION = 96-00209-01-PV	COUNTY = McHENRY	TOTAL SHEETS = 271	SHEET NO. = 49		
	PLOT SCALE = 50.0000' / in.	CHECKED - GAB	REVISED -			SCALE: 1" = 50'	SHEET NO. 26 OF 31 SHEETS	STA. 221+50	TO STA. 250+00	CONTRACT NO. 63553		
	PLOT DATE = 12/9/2011	DATE - 10/24/11	REVISED -			FED. ROAD DIST. NO. 1 ILLINOIS FED. AID PROJECT HPP-4064003						