













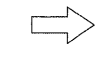


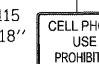






LEGEND

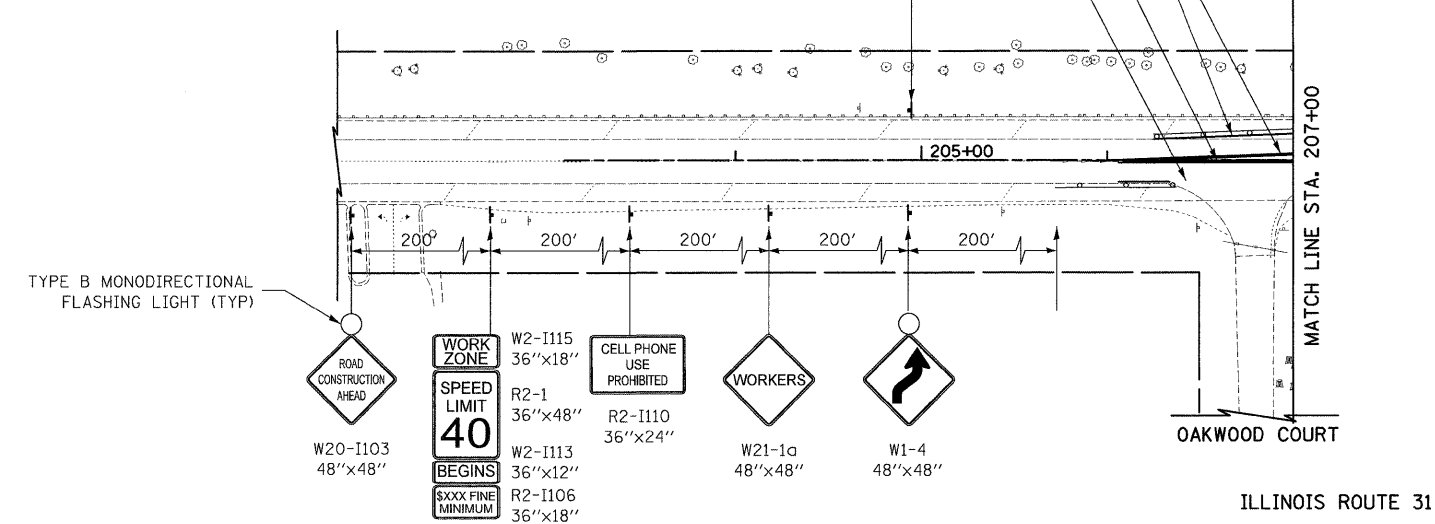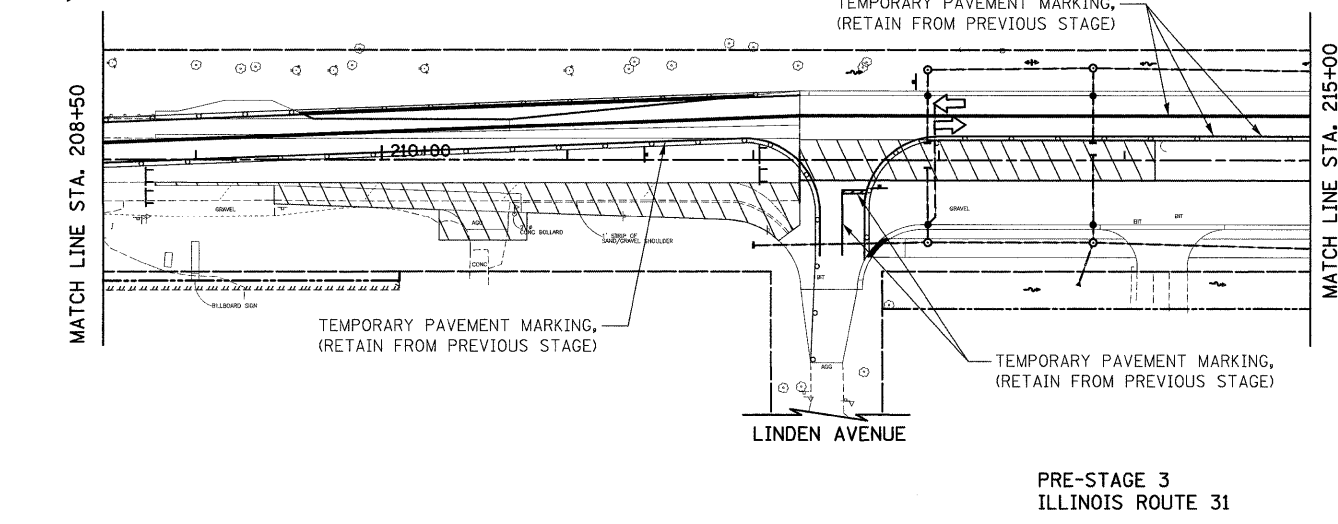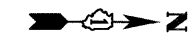-  TEMPORARY PAVEMENT
-  CONSTRUCTION WORK ZONE
-  DIRECTION OF TRAFFIC FLOW
-  ARROW BOARD
-  TYPE I OR II BARRICADE
-  TYPE I OR II BARRICADE WITH FLASHING LIGHT
-  TYPE I OR II DIRECTION INDICATOR BARRICADE
-  VERTICAL PANEL
-  TYPE III BARRICADE WITH FLASHING LIGHTS



-  W20-I103 48"x48"
-  W2-I115 36"x18"
-  R2-1 36"x48"
-  W2-I113 36"x12"
-  R2-I106 36"x18"
-  R2-I110 36"x24"
-  W21-1a 48"x48"
-  W1-4 48"x48"

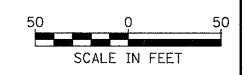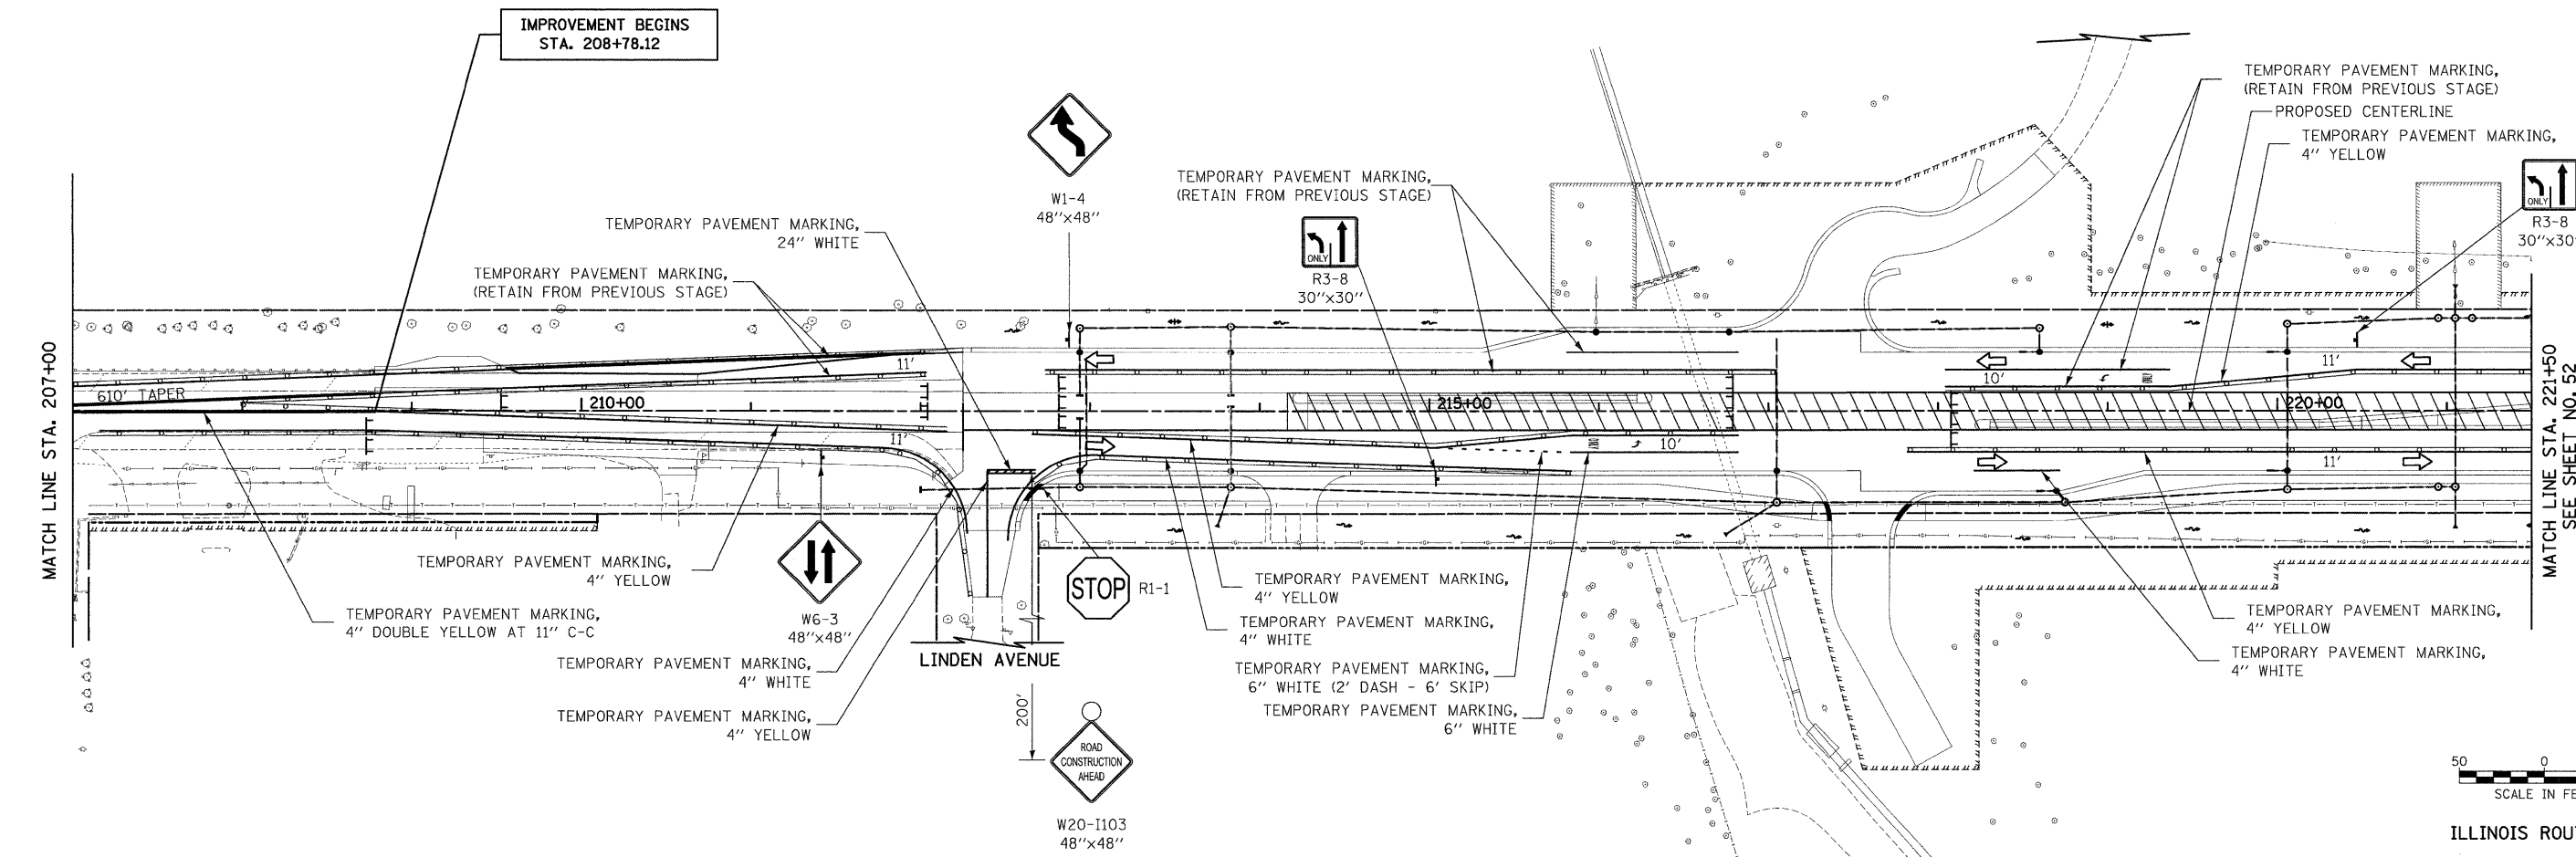

FILE NAME = Y:\2278 Virginia Klassen\cad\sheet\05-M0	USER NAME = kwh.str V2278_MOT_3_01.dgn	DESIGNED - DTE	REVISED -	STATE OF ILLINOIS DEPARTMENT OF TRANSPORTATION	MAINTENANCE OF TRAFFIC - STAGE 3	F.A.U. RTE. 3887	SECTION 96-00209-01-PV	COUNTY McHENRY	TOTAL SHEETS 271	SHEET NO. 51
PLOT SCALE = 50,0000 1/ in.				SCALE: 1" = 50'	SHEET NO. 28 OF 31 SHEETS	STA. 208+78.12 TO STA. 221+50		CONTRACT NO. 63553		
PLOT DATE = 12/9/2011				DATE - 10/24/11			FED. ROAD DIST. NO. 1 ILLINOIS		FED. AID PROJECT HPP-4064003	