


**TRAFFIC SIGN LEGEND**

- 1 STOP R1-1, 30"x30"
- 2 SPEED LIMIT 45 R2-1, 30"x36"
- 3 SPEED LIMIT 25 R2-1, 30"x36"
- 4 NO LEFT TURN R3-2, 30"x30"
- 5 NO RIGHT TURN R3-4, 30"x30"
- 6 ONLY R3-5R, 30"x36"
- 7 ONLY R3-5L, 30"x36"
- 8 ONLY ONLY R3-8, 36"x36"
- 9 NO U-TURN R4-7, 24"x30"
- 10 NO TRUCKS R1-2, 36"x36"x36"
- 11 NO PARKING 2:00 AM TO 6:00 AM R7-2, 12"x18"
- 12 SNOW OBSTACLES NO PARKING AFTER 11:00 PM R7-203, 20"x18"
- 13 DO NOT BLOCK WHEELS R10-SPECIAL, 24"x30"
- 14 W2-2L, 36"x36"
- 15 W2-2R, 36"x36"
- 16 W3-3, 36"x36"
- 17 W4-2R, 36"x36"
- 18 W11-10, 30"x30"
- 19 NO PASSING ZONE W14-3, 36"x48"x48"
- 20 KLASSEN RD W16-8, 24"x12" (TEXT AS SHOWN ON PLANS)
- 21 SCHOOL BUS STOP AHEAD S3-1, 30"x30"
- 22 M1-6, 24"x24"
- 23 M1-I100, 24"x24"
- 24 D11-1, 24"x18"
- 25 M6-4, 21"x15"
- 26 SPECIAL, 20"x15"
- 27 SPECIAL, 30"x30"
- 28 M4-6, 24"x12"
- 29 SIGN PANEL ASSEMBLY, TYPE A TO BE RELOCATED
- 30 W6-3, 36"x36"
- 31 NORTH M3-1, 24"x12"
- 32 SOUTH M3-3, 24"x12"
- 33 R3-SPECIAL, 48"x30"
- 34 R3-SPECIAL, 60"x30"
- 35 R3-SPECIAL, 48"x30"
- 36 R3-SPECIAL, 60"x30"
- 37 R1-2a, 24"x18"
- 38 R3-SPECIAL, 30"x36"
- 39 R3-SPECIAL, 36"x36"
- 40 W9-2, 36"x36"
- 41 W16-2aP, 30"x18"
- 42 W6-1, 36"x36"
- 43 JCT M2-1, 30"x15"
- 44 NO TRESPASSING VIOLATORS WILL BE PROSECUTED SPECIAL, 18"x10"
- 45 TRINITY DR D3-1, 24"x8"
- 46 IL RTE 31 D3-1, 24"x8"
- 47 FIRST AVE D3-1, 24"x8"
- 48 SECOND AVE D3-1, 24"x8"
- 49 KLASSEN RD D3-1, 24"x8"
- 50 LINDEN AVE D3-1, 24"x8"
- 51 NO PARKING ON SHOULDER R7-SPECIAL, 12"x18"
- 52 TRUCKS CHECK AIR BRAKES W5-SPECIAL, 48"x48"
- 53 M6-1, 21"x15"
- 54 M6-1, 21"x15"
- 55 M5-1, 21"x15"
- 56 M5-1, 21"x15"

**RAISED PAVEMENT MARKINGS LEGEND**

- ◀ ONE-WAY CRYSTAL
  - ◀ ONE-WAY AMBER
  - ◆ TWO-WAY AMBER
- NOTE: ALL PERMANENT PAVEMENT MARKINGS SHALL BE POLYUREA TYPE I UNLESS OTHERWISE NOTED.

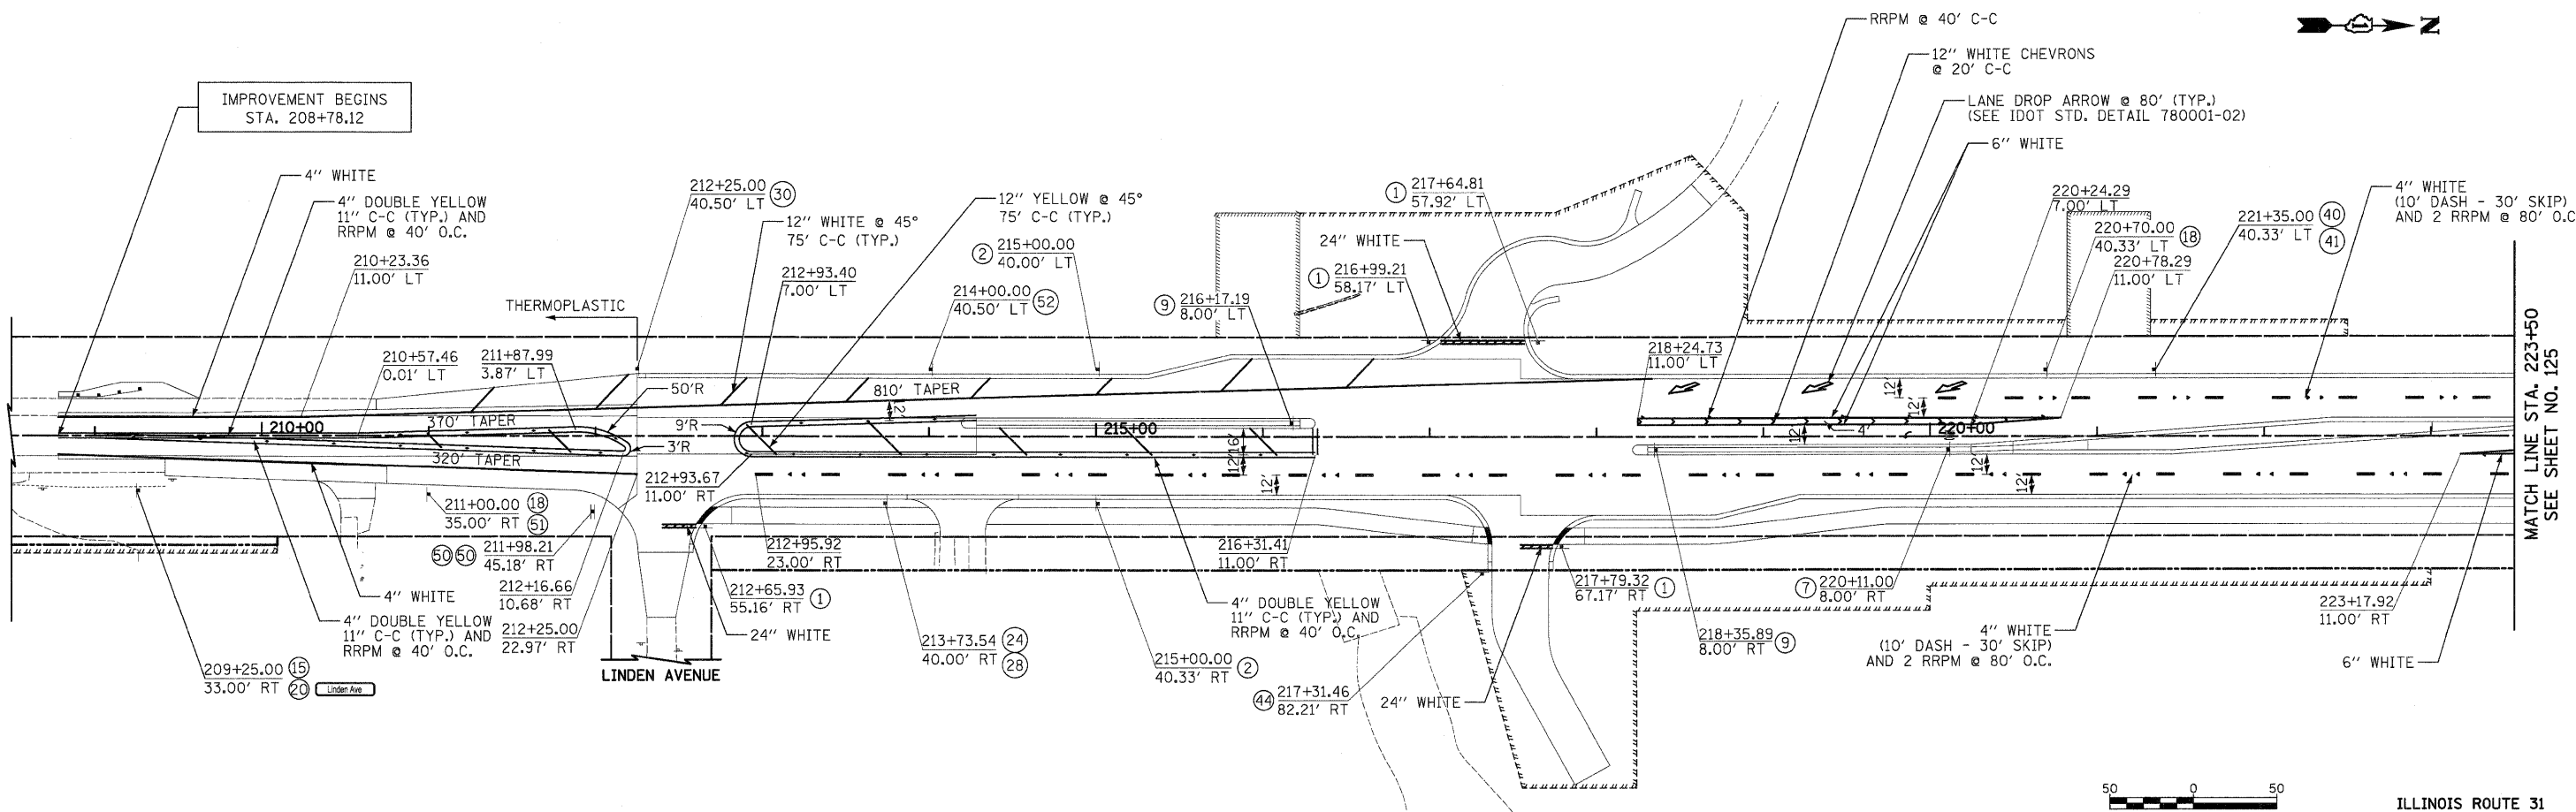

FILE NAME =	USER NAME = dte	DESIGNED - KWH	REVISED -	<b>STATE OF ILLINOIS DEPARTMENT OF TRANSPORTATION</b>	<b>PAVEMENT MARKING AND SIGNING PLAN</b>	F.A.J. RTE. 3887	SECTION 96-00209-01-PV	COUNTY MCHENRY	TOTAL SHEETS 271	SHEET NO. 124		
Y:\2278 Virginia Klassen\cadd\sheet\13-SigningAndStriping\2278_PMK_01.dgn	PLOT SCALE = 50.0000' / in.	CHECKED - GAB	REVISED -			SCALE: 1" = 50'	SHEET NO. 1 OF 4 SHEETS	STA. 208+78.12	TO STA. 223+50	FED. ROAD DIST. NO. 1 ILLINOIS FED. AID PROJECT HPP-4064(003)		
PLOT DATE = 10/24/2011	DATE = 10/24/11	REVISED -	REVISED -			CONTRACT NO. 63553						