



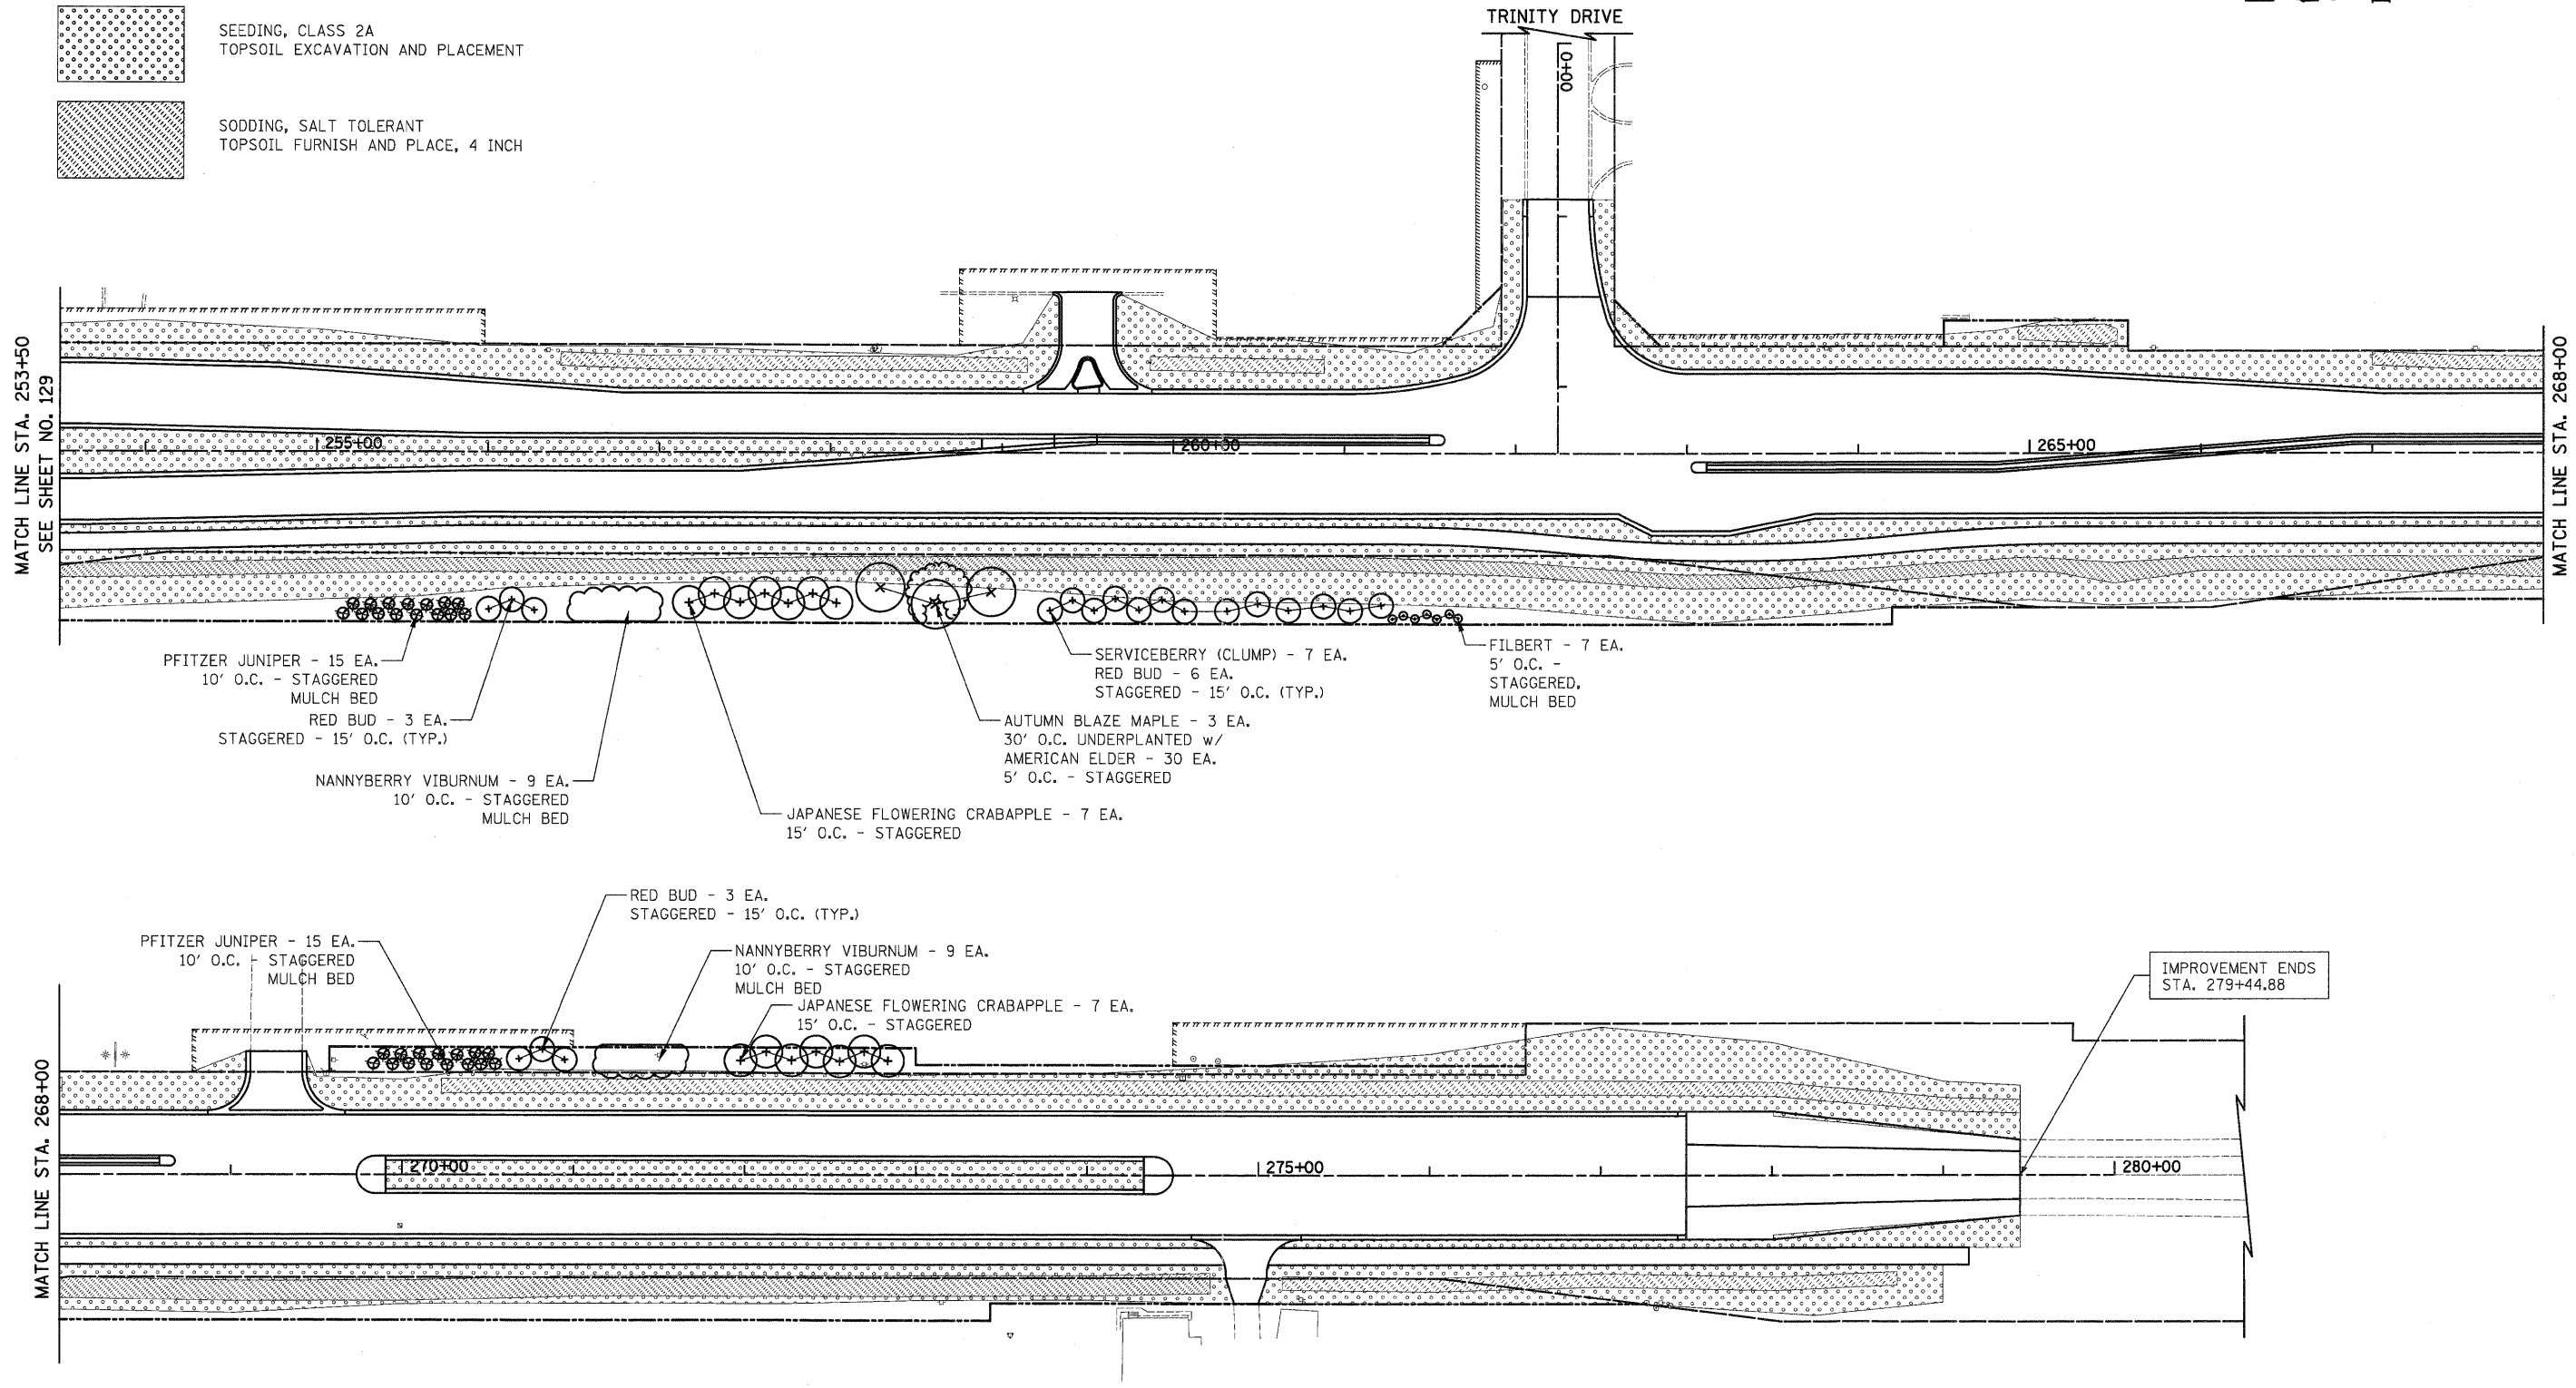

- SEEDING, CLASS 2A
TOPSOIL EXCAVATION AND PLACEMENT
- SODDING, SALT TOLERANT
TOPSOIL FURNISH AND PLACE, 4 INCH



IMPROVEMENT ENDS
STA. 279+44.88

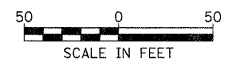

ILLINOIS ROUTE 31

FILE NAME =	USER NAME = dte	DESIGNED - DTE	REVISED -	STATE OF ILLINOIS DEPARTMENT OF TRANSPORTATION	LANDSCAPING PLAN	F.A.J. RTE. 3887	SECTION 96-00209-01-PV	COUNTY MCHENRY	TOTAL SHEETS 271	SHEET NO. 130		
Y:\2278 Virginia Kleson\oad\sheet\14-Landscaping\2278_LSC_03.dgn	PLOT SCALE = 50.0000' / in.	CHECKED - GAB	REVISED -			SCALE: 1" = 50'	SHEET NO. 3 OF 4 SHEETS	STA. 253+50	TO STA. 279+44.88	CONTRACT NO. 63553		
	PLOT DATE = 10/24/2011	DATE - 10/24/11	REVISED -			FED. ROAD DIST. NO. 1 ILLINOIS FED. AID PROJECT HPP-4064(003)						