





MATCH LINE STA. 233+00  
(SEE SHEET 1 OF 4)

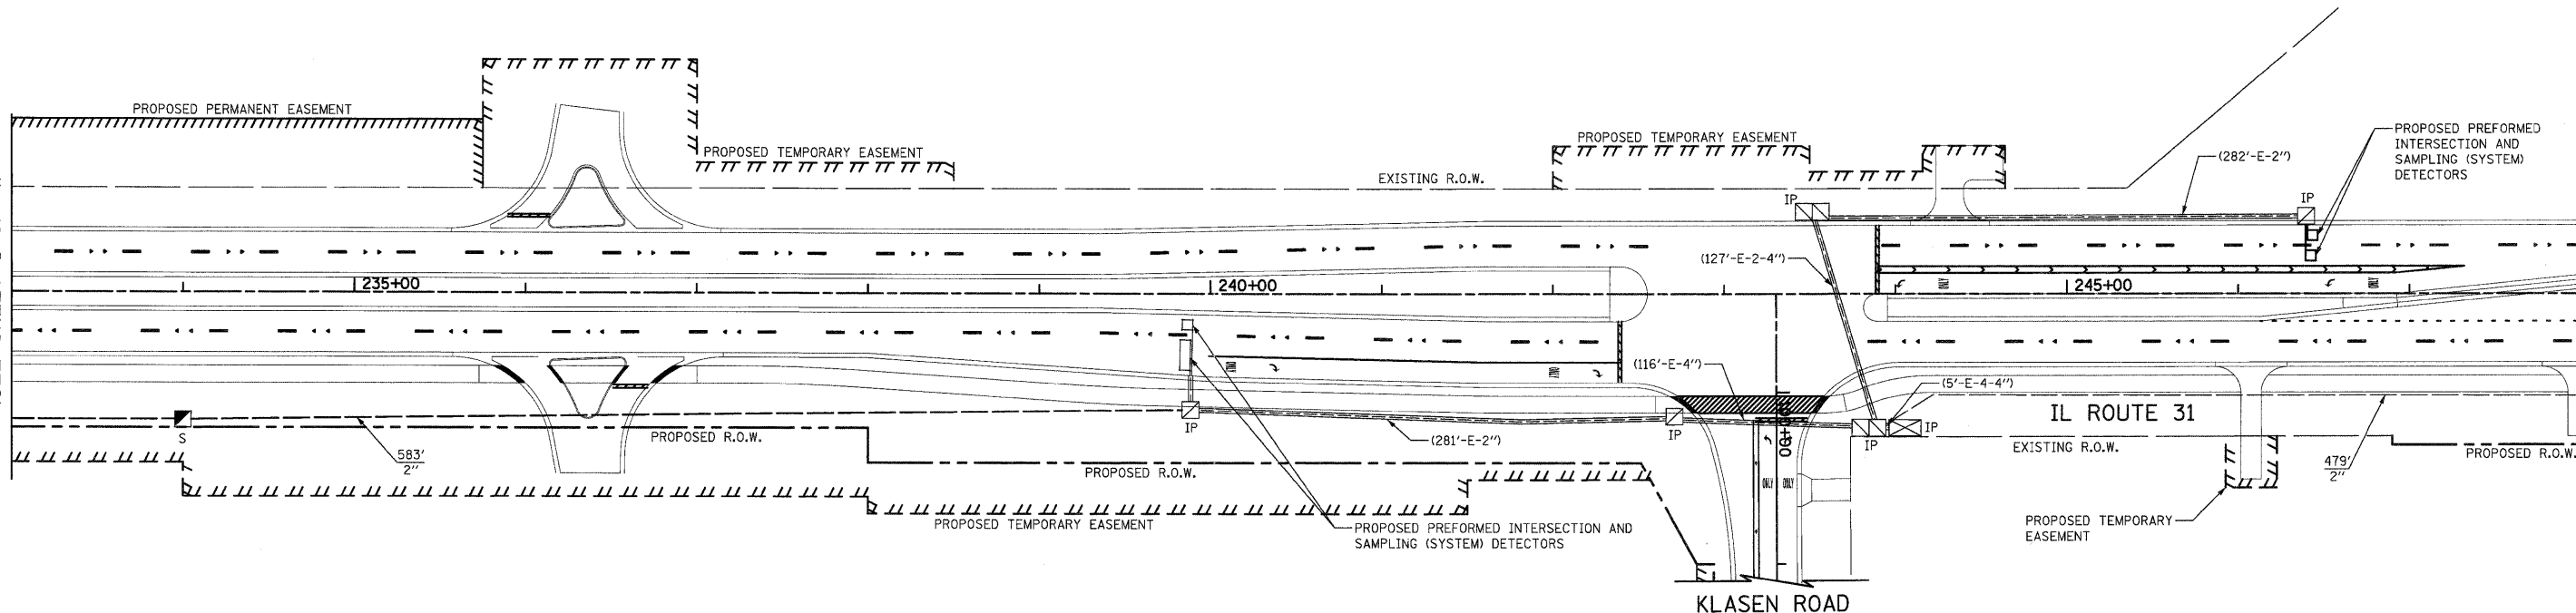

MATCH LINE STA. 248+00



MATCH LINE STA. 248+00

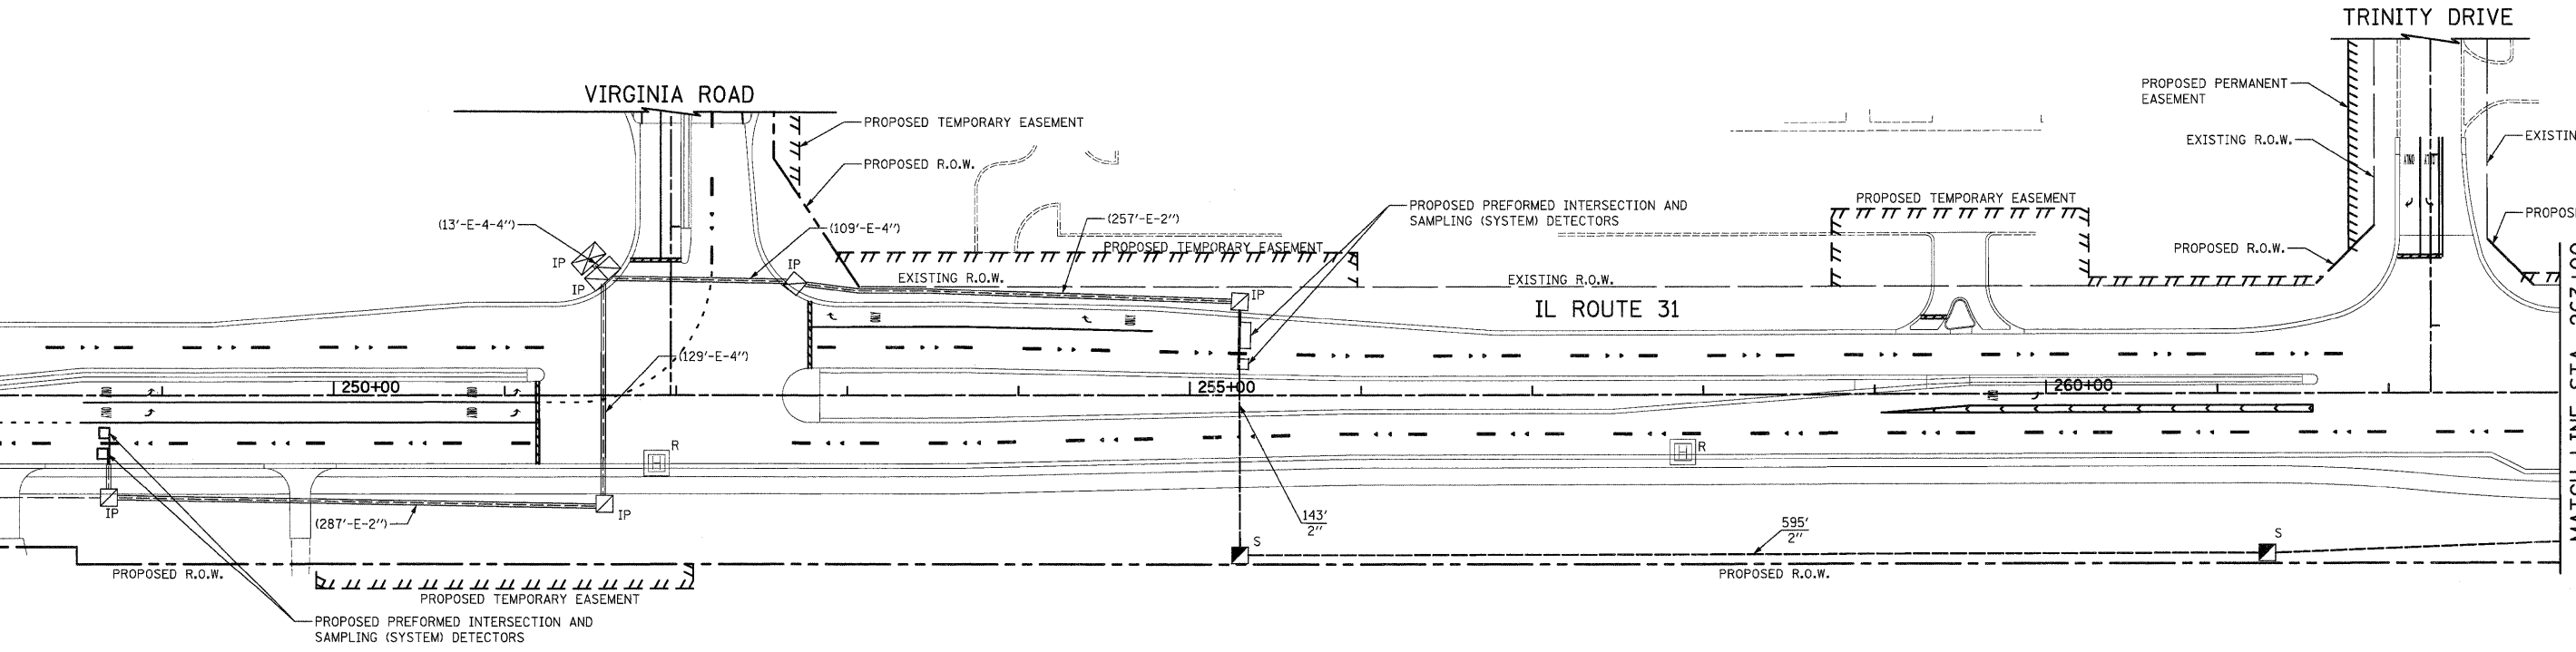

MATCH LINE STA. 263+00  
(SEE SHEET 3 OF 4)

RESTORATION OF WORK AREA.  
 RESTORATION OF THE TRAFFIC SIGNAL WORK AREA SHALL BE INCIDENTAL TO THE RELATED PAY ITEM SUCH AS FOUNDATION, CONDUIT, HANDHOLE, TRENCH AND BACKFILL, ETC., AND NO EXTRA COMPENSATION SHALL BE ALLOWED. ALL ROADWAY SURFACES SUCH AS SHOULDER, MEDIAN, SIDEWALKS, PAVEMENT, ETC. SHALL BE REPLACED IN KIND. ALL DAMAGE TO MOWED LAWNS SHALL BE REPLACED WITH AN APPROVED SALT TOLERANT SOD, AND ALL DAMAGE TO UNMOWED FIELDS SHALL BE SEEDED IN ACCORDANCE WITH STANDARD SPECIFICATIONS 252 AND 250 RESPECTIVELY.

NOTE:  
 THE TRAFFIC SIGNAL CONTROLLER EQUIPMENT FOR THIS PROJECT SHALL BE "ECONOLITE" TO MATCH THE EXISTING ADJACENT SYSTEM.

FILE NAME =	USER NAME = dse	DESIGNED - BRD	REVISED -
Y:\2278 Virginia Klaseen\oad\sheet\15-TrafficSignals\2278_TS_16_Interconnect_2.dgn		DRAWN - OJT	REVISED -
PLOT SCALE = 50.0000' / in.		CHECKED - JJE	REVISED -
PLOT DATE = 10/24/2011		DATE - 10/24/11	REVISED -

**STATE OF ILLINOIS  
 DEPARTMENT OF TRANSPORTATION**

**TRAFFIC SIGNAL INTERCONNECT PLAN  
 IL ROUTE 31 FROM KLASSEN ROAD TO  
 JAMES R. RAKOW ROAD/CENTRAL PARK DRIVE**

SCALE: 1"=50'      SHEET NO. 2 OF 4 SHEETS      STA. TO STA.

F.A.U. RTE. 3887	SECTION 96-00209-01-PV	COUNTY MCHENRY	TOTAL SHEETS 271	SHEET NO. 147
FED. ROAD DIST. NO. 1 ILLINOIS FED. AID PROJECT HPP-4064(003)			CONTRACT NO. 63553	