


DATE	
BY	
SURVEYED	
PLOTTED	
TEMPLATE	
AREAS	
CHECKED	
NO.	

DATE	
BY	
SURVEYED	
PLOTTED	
TEMPLATE	
AREAS	
CHECKED	
NO.	

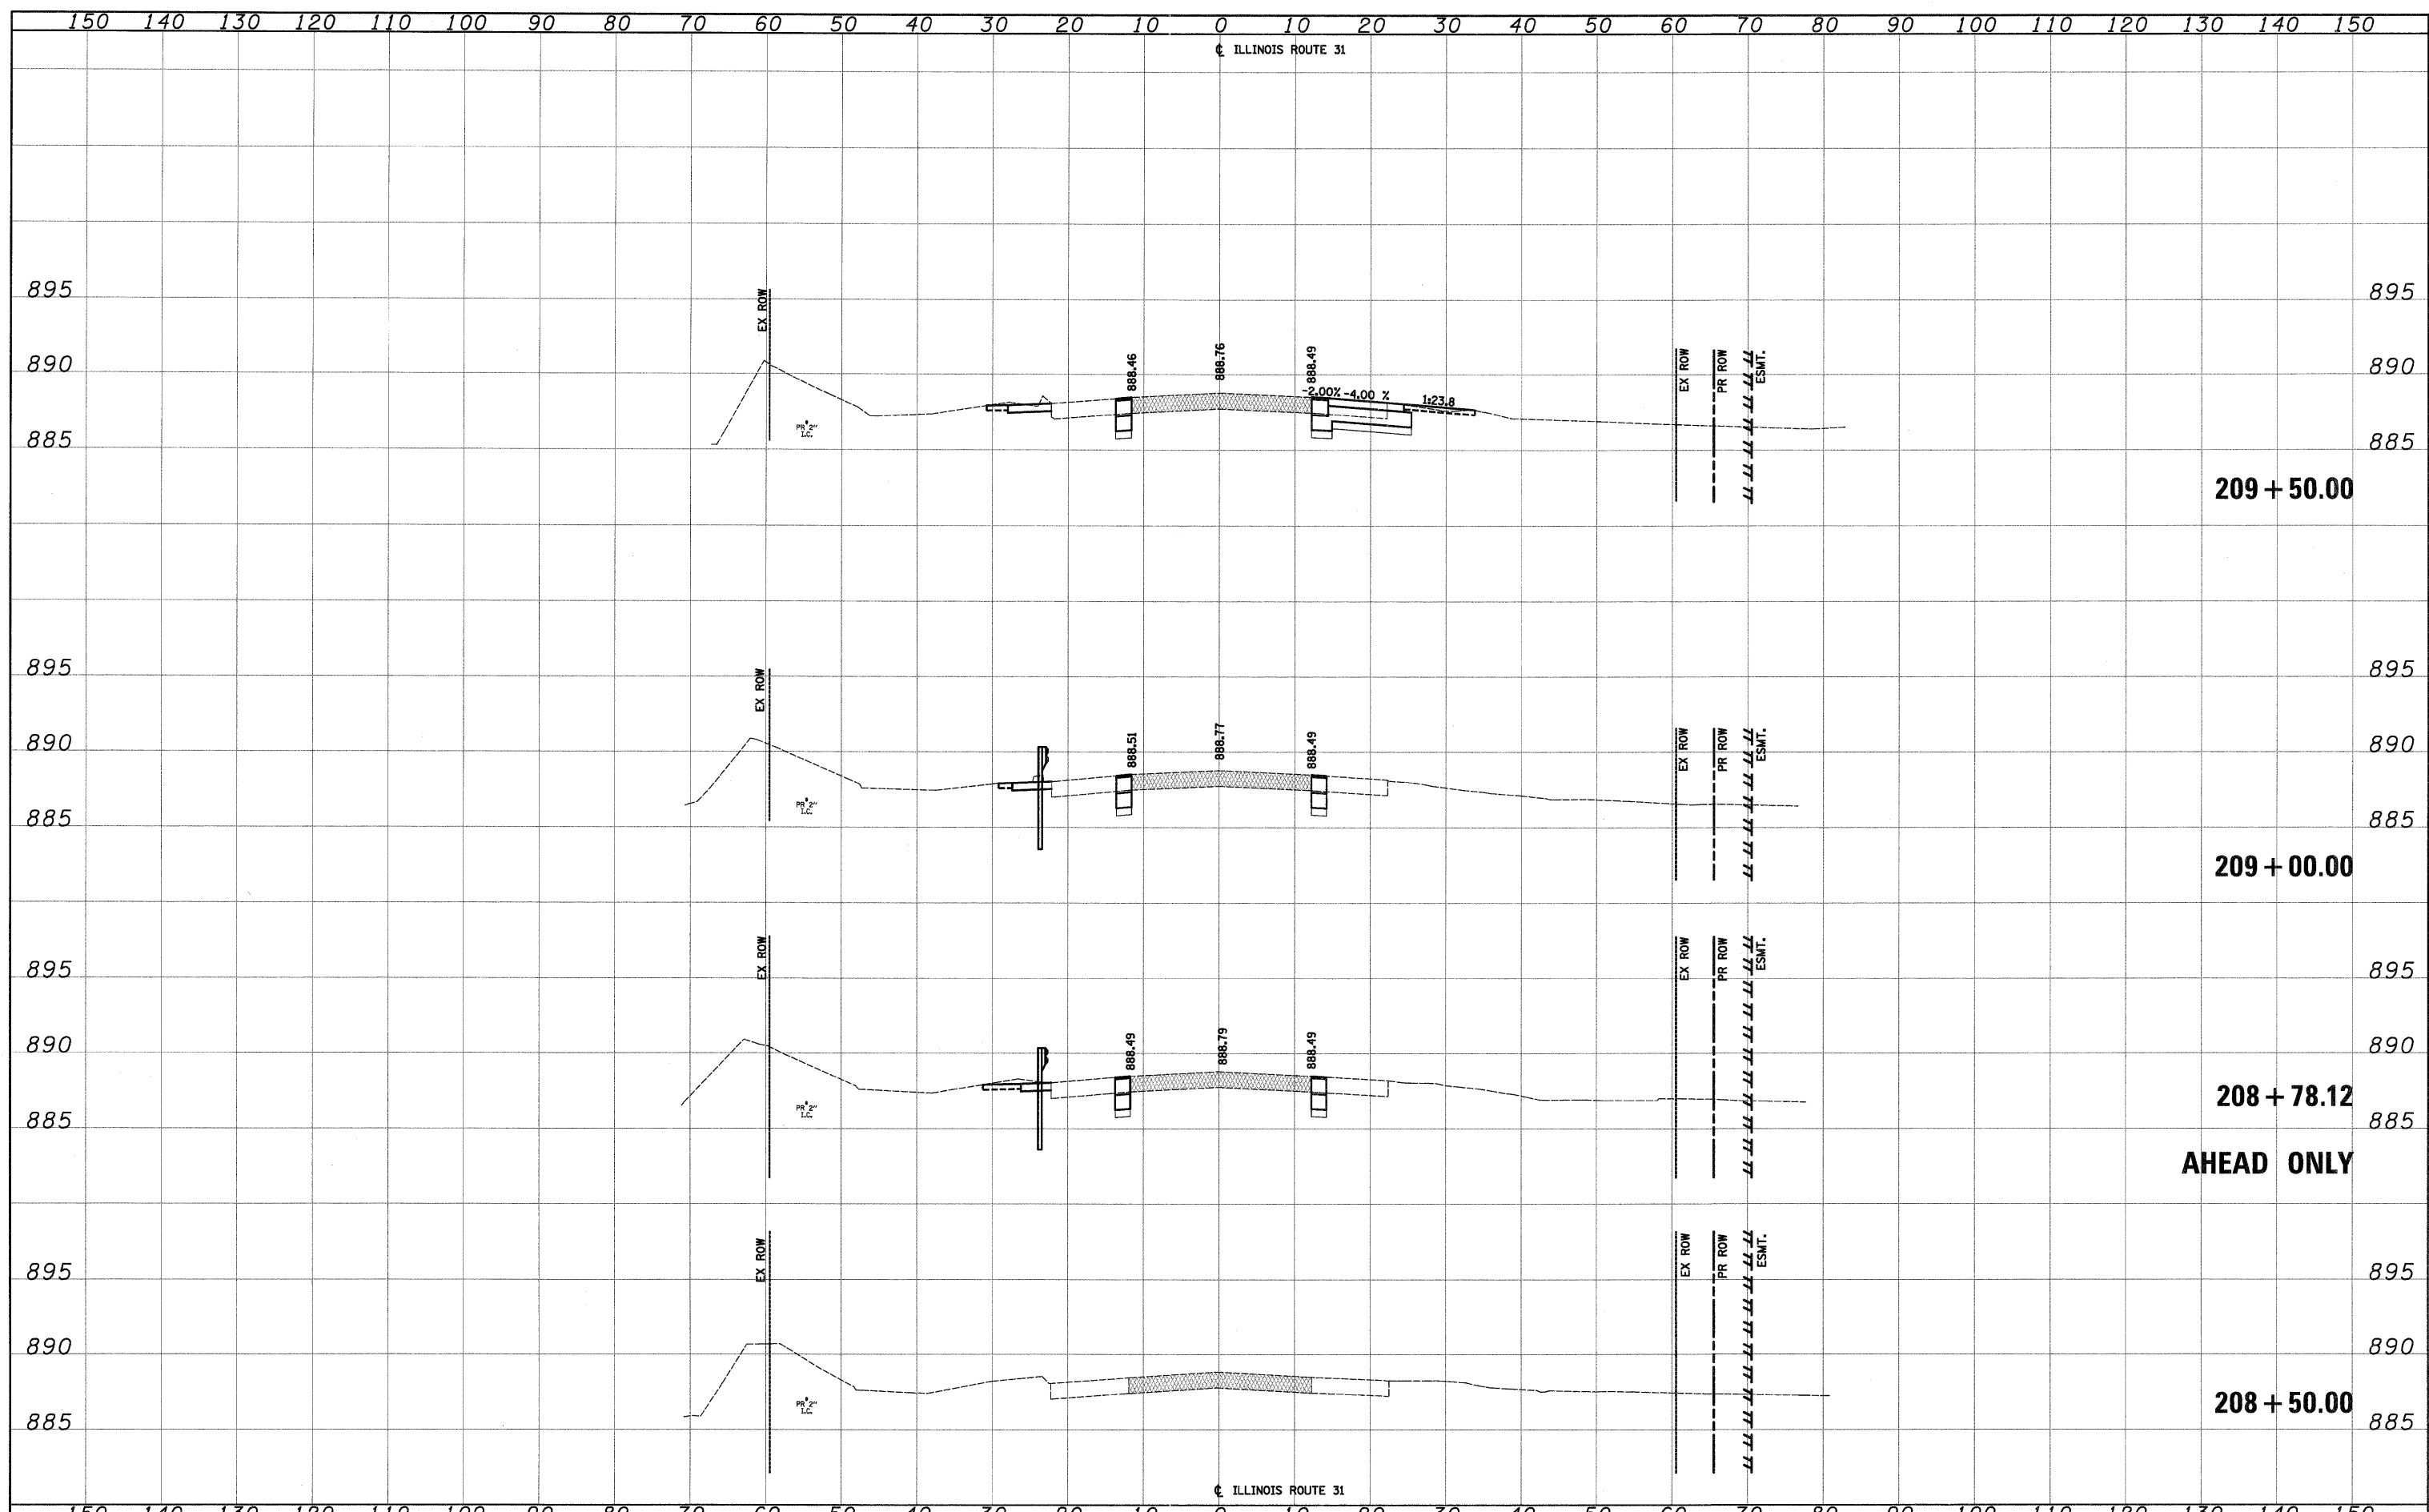

FILE NAME =	USER NAME = dte	DESIGNED - KWH	REVISED -	<b>STATE OF ILLINOIS DEPARTMENT OF TRANSPORTATION</b>	<b>CROSS SECTIONS</b>		F.A.U. RTE. 3887	SECTION 96-00209-01-PV	COUNTY McHENRY	TOTAL SHEETS 271	SHEET NO. 194
Y:\2278 Virginia Klassen\cod\ref\2278-sht-xsshts\psh.dgn		DRAWN - KWH	REVISED -		SCALE: 10'H= 5'V	SHEET NO. 1 OF 78 SHEETS	STA. 208+50.00 TO STA. 209+50.00	CONTRACT NO. 63553		FED. ROAD DIST. NO. 1 ILLINOIS FED. AID PROJECT HPP-40640031	
		CHECKED - GAB	REVISED -								
		DATE - 10/24/11	REVISED -								