


DATE	
BY	
DESIGNED	
DRAWN	
CHECKED	
DATE	
REVISIONS	
NO.	

DATE	
BY	
DESIGNED	
DRAWN	
CHECKED	
DATE	
REVISIONS	
NO.	

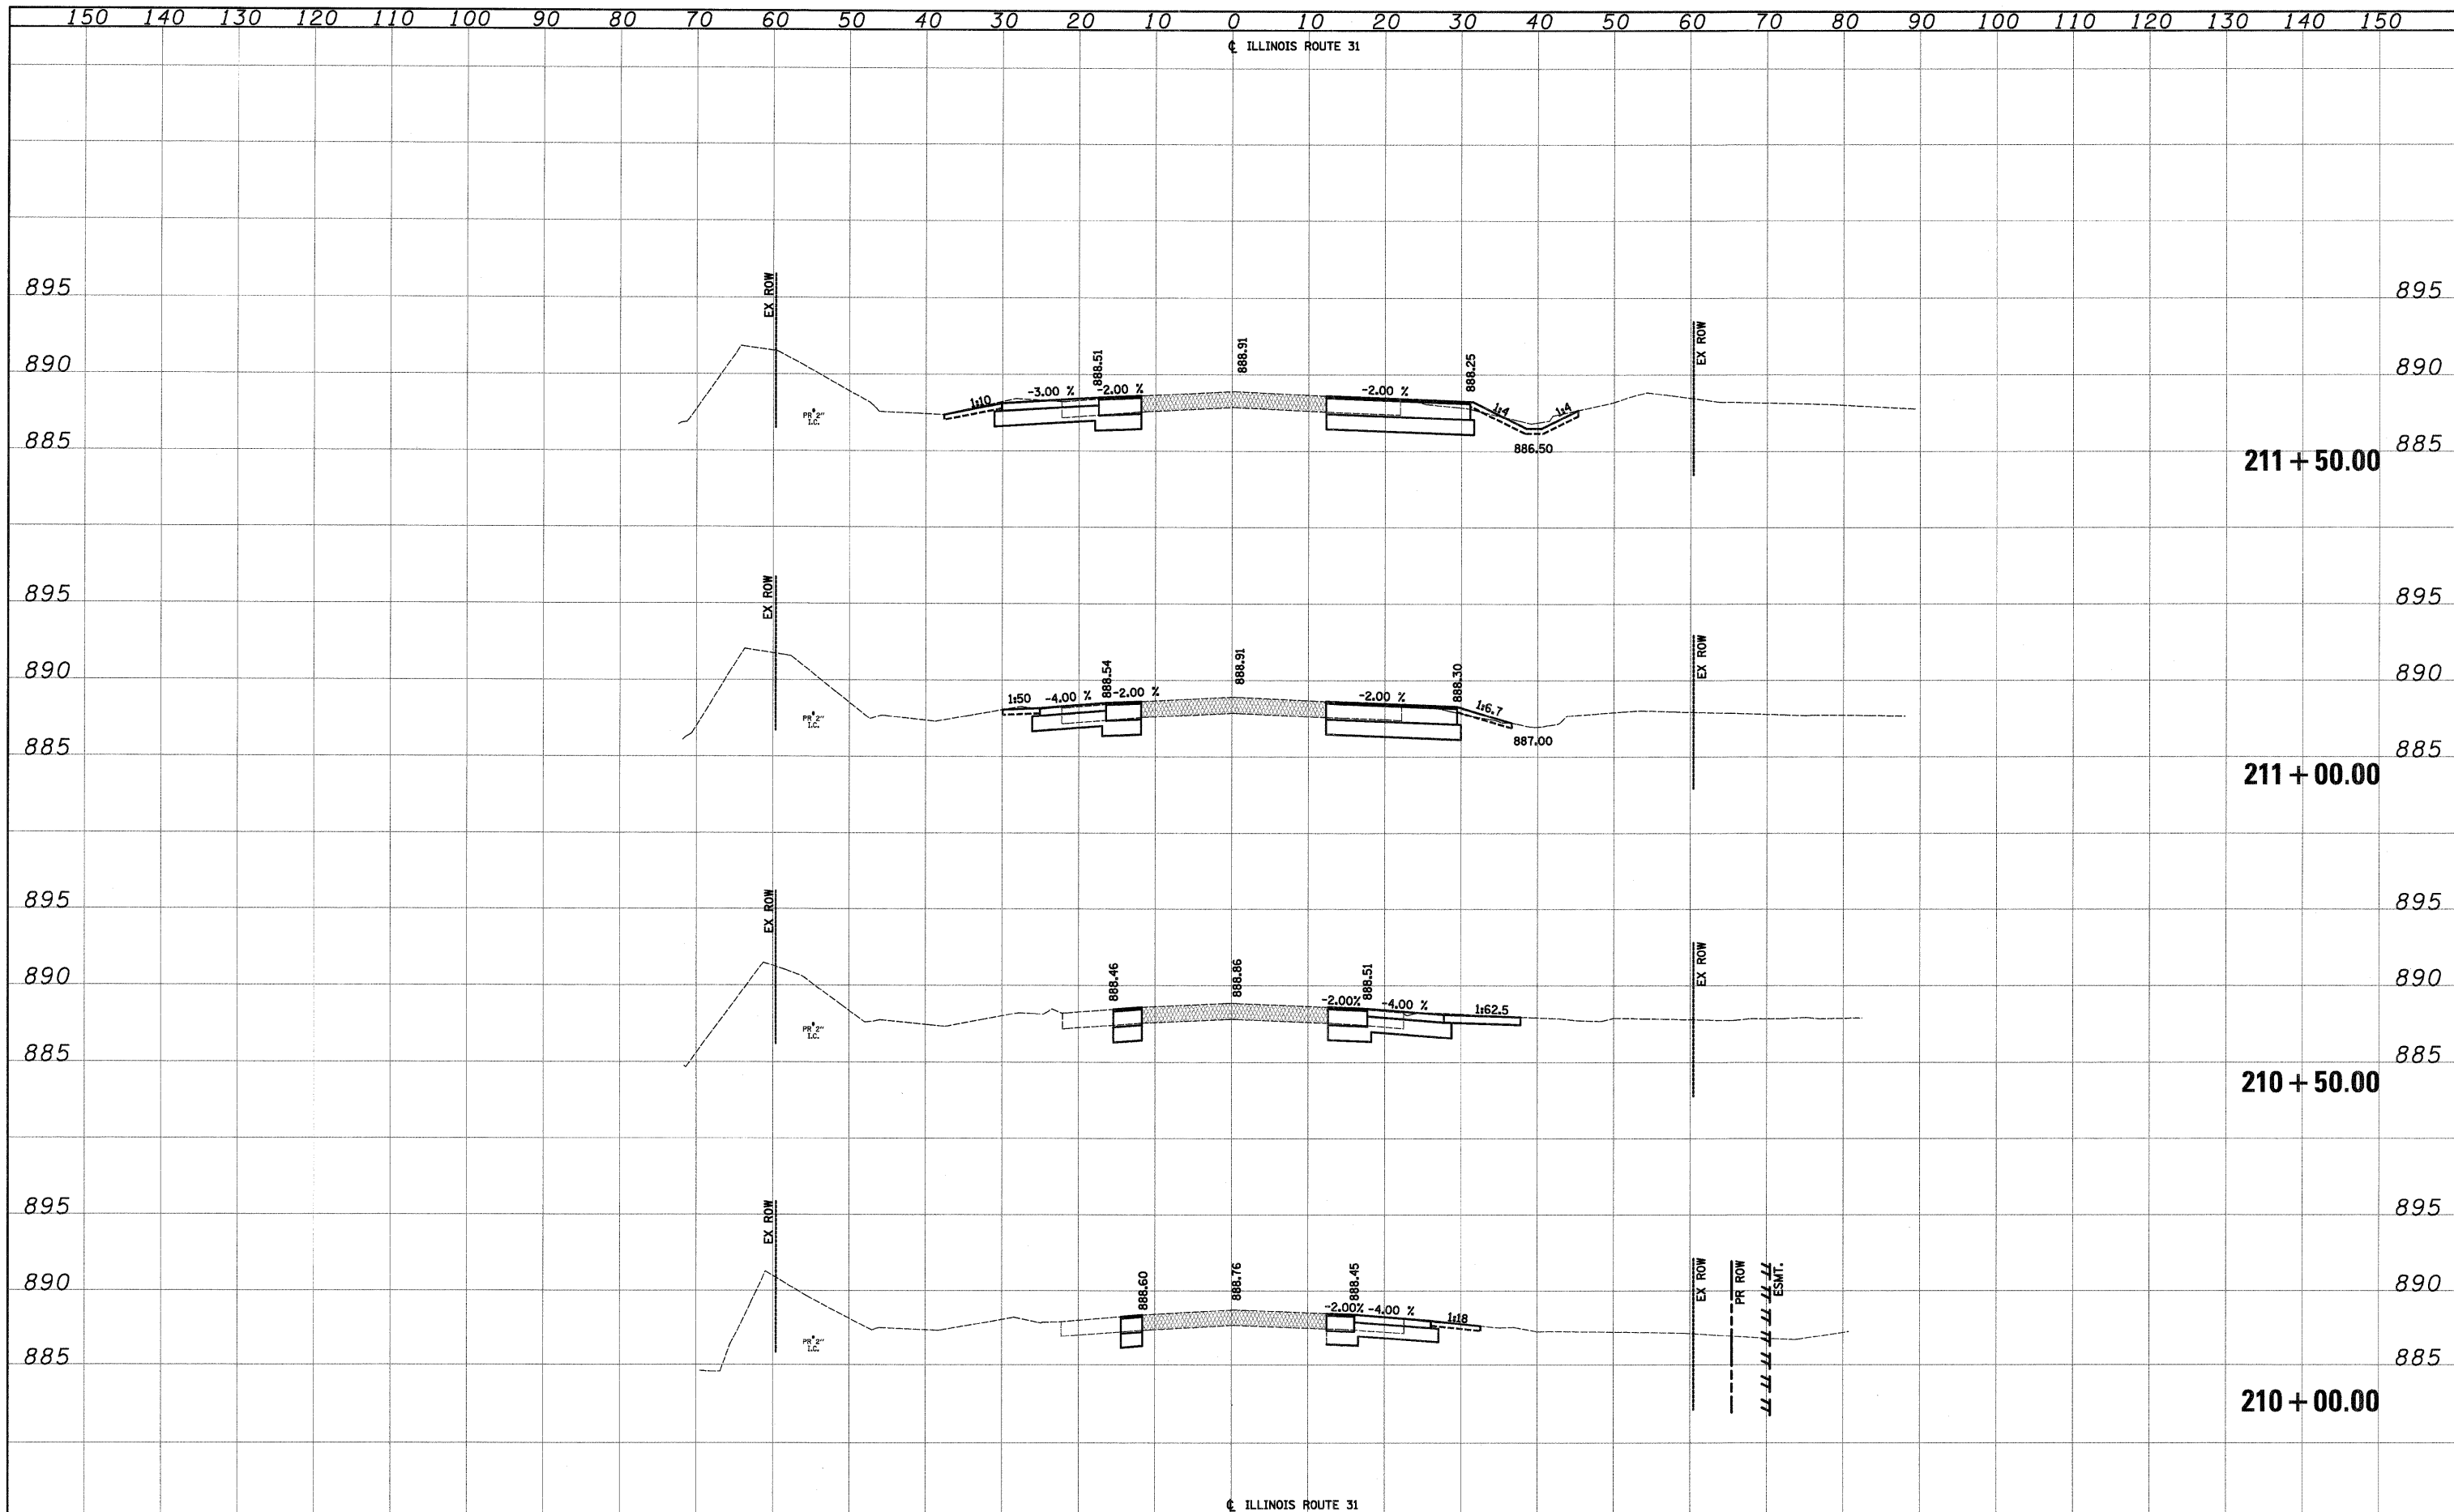

FILE NAME =	USER NAME = dte	DESIGNED - KWH	REVISED -	<b>STATE OF ILLINOIS</b> <b>DEPARTMENT OF TRANSPORTATION</b>	<b>CROSS SECTIONS</b>		F.A.U. RTE. 3887	SECTION 96-00209-01-PV	COUNTY McHENRY	TOTAL SHEETS 271	SHEET NO. 195
Y:\2278 Virginia Klasen\cod\ref\2278-shr-xshs\pouth.dgn	PLOT SCALE = 10.0000' / in.	DRAWN - KWH	REVISED -		SCALE: 10'H= 5'V	SHEET NO. 2 OF 78 SHEETS	STA. 210+00.00 TO STA. 211+50.00	FED. ROAD DIST. NO. 1 ILLINOIS FED. AID PROJECT HPP-4064(003)		CONTRACT NO. 63553	
	PLOT DATE = 10/24/2011	CHECKED - GAB	REVISED -								
		DATE - 10/24/11	REVISED -								