


DATE	
BY	
SURVEYED	
PLOTTED	
TEMPLATE	
NOTE BOOK	
AREAS CHECKED	
NO.	

DATE	
BY	
SURVEYED	
PLOTTED	
TEMPLATE	
NOTE BOOK	
AREAS CHECKED	
NO.	

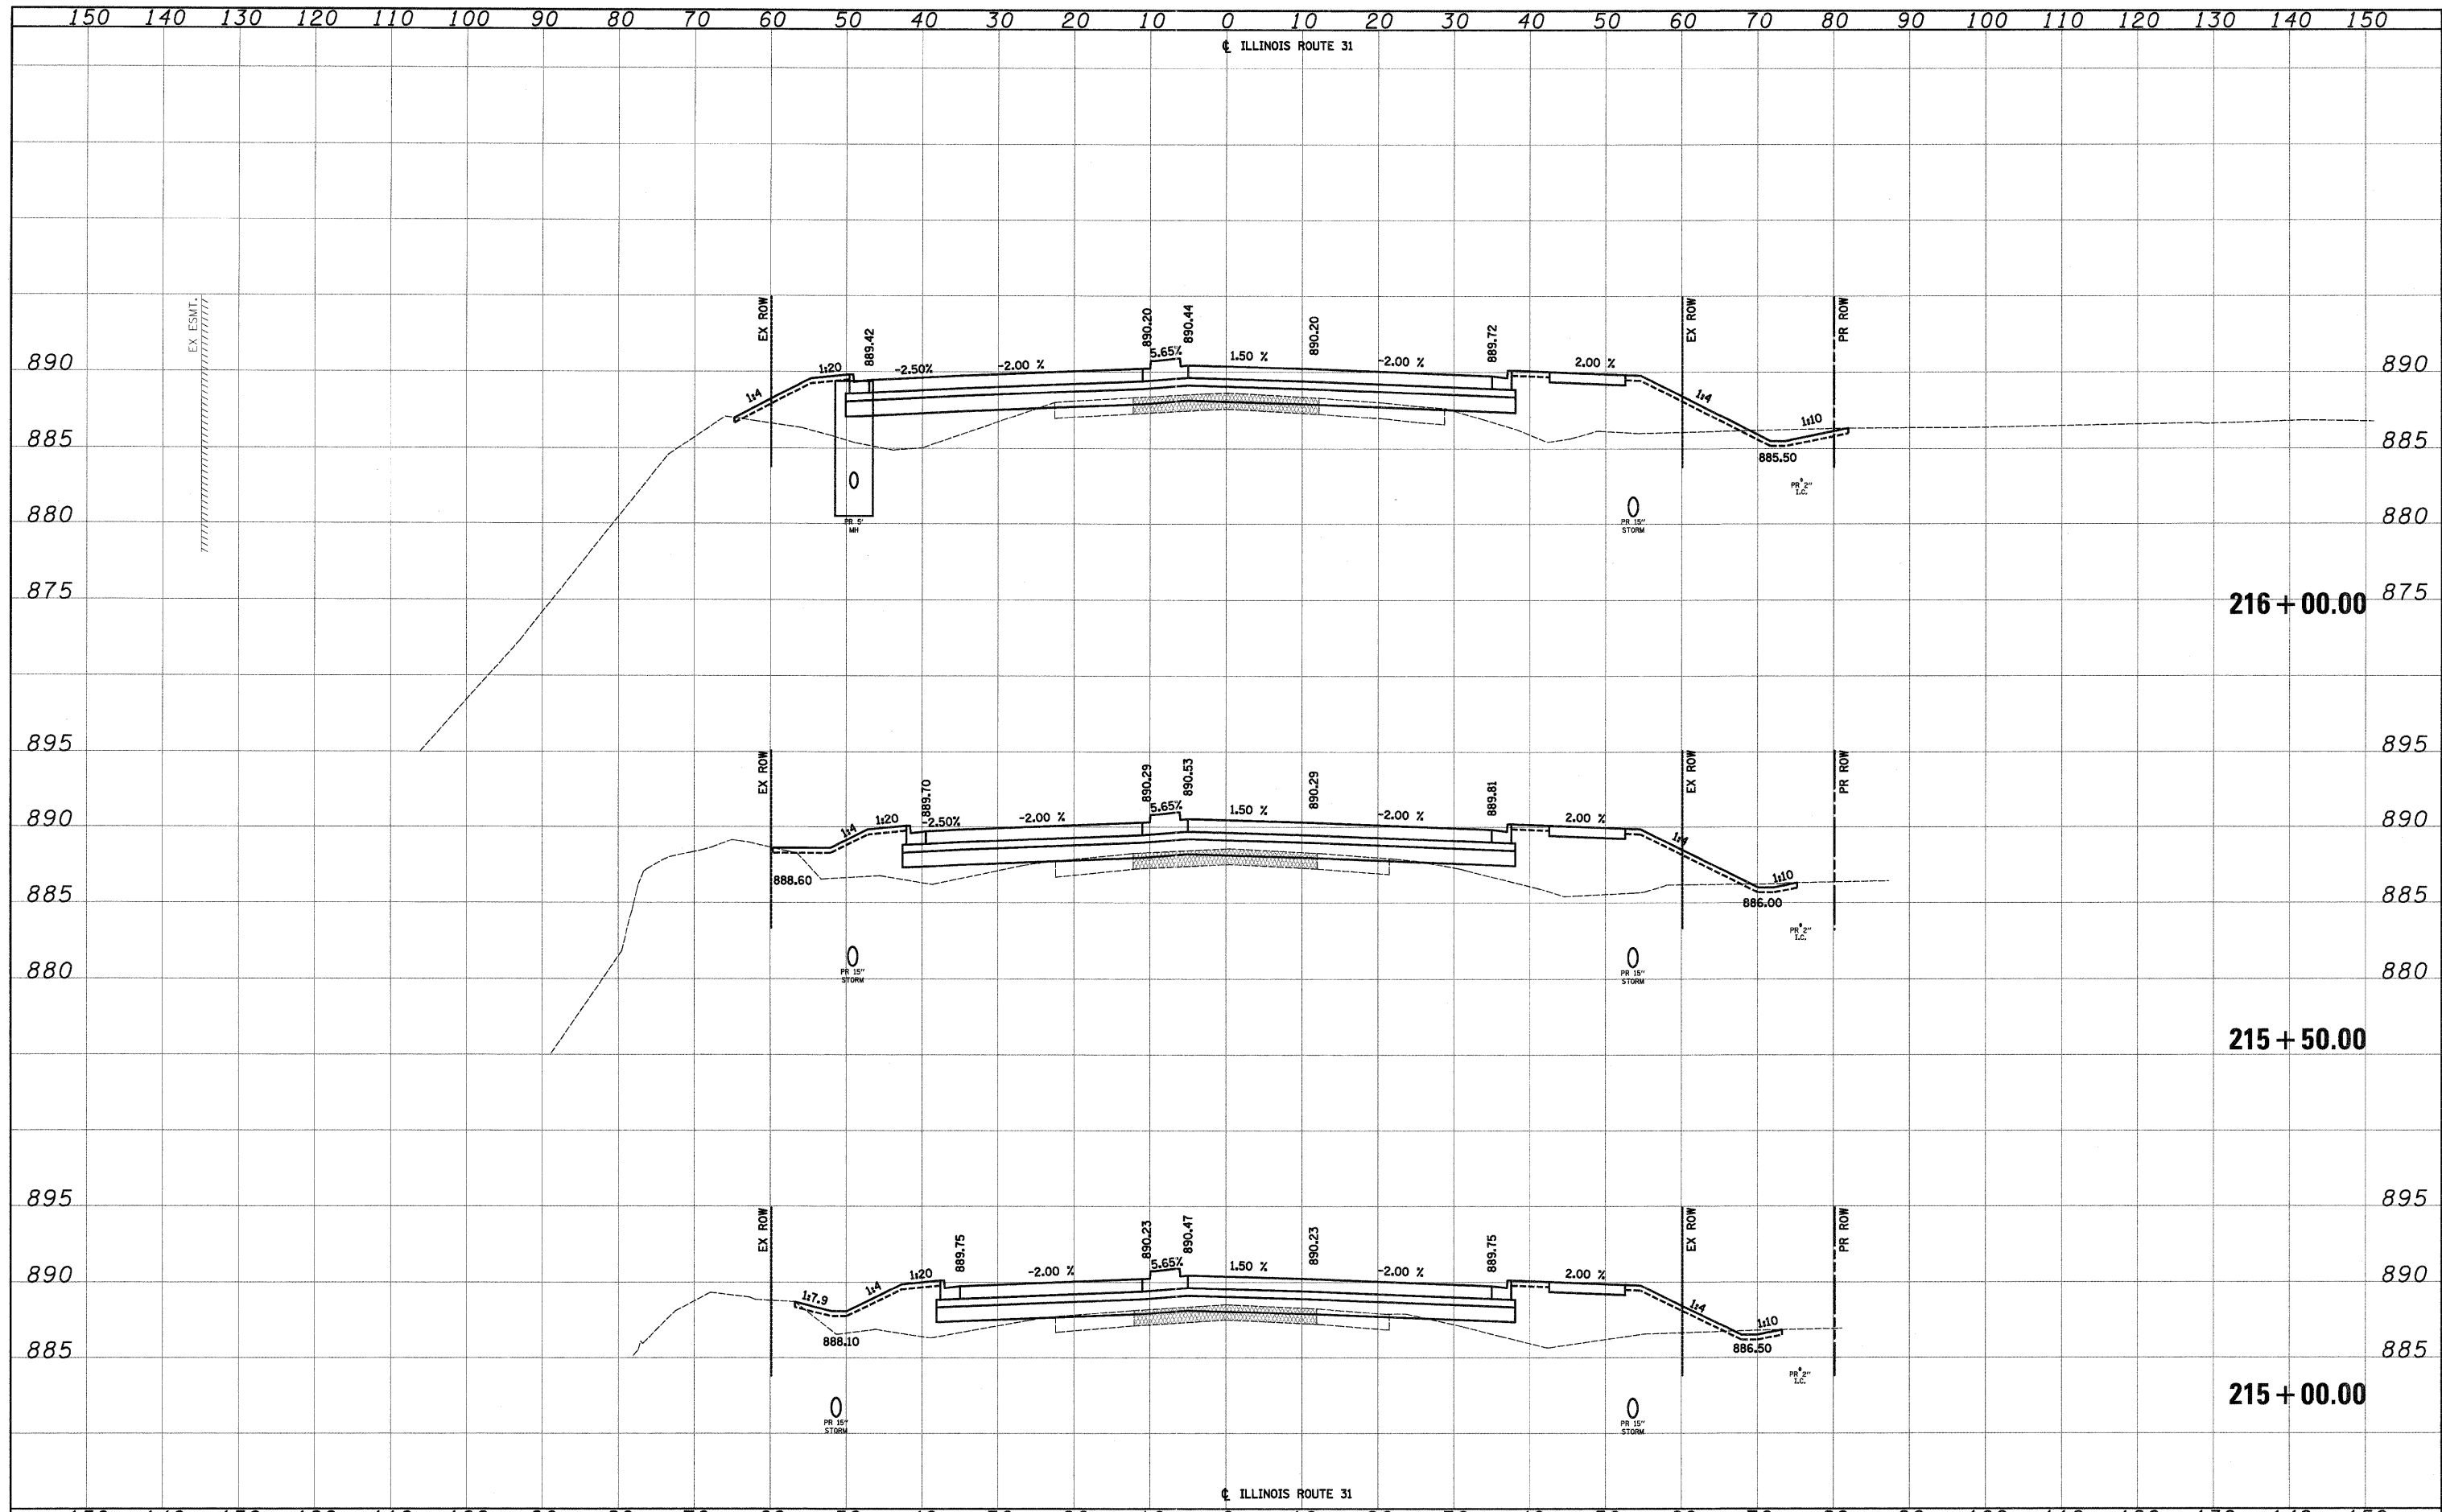

FILE NAME =
 Y:\2278 Virginia Klassen\oad\ref\2278-shr-xsh\sh\sh.dgn

USER NAME = dse
 PLOT SCALE = 10.0000' / 1" / 31.
 PLOT DATE = 10/24/2011

DESIGNED - KWH
 DRAWN - KWH
 CHECKED - GAB
 DATE - 10/24/11

REVISED -
 REVISED -
 REVISED -
 REVISED -

**STATE OF ILLINOIS
 DEPARTMENT OF TRANSPORTATION**

CROSS SECTIONS

SCALE: 10'H: 5'V SHEET NO. 5 OF 78 SHEETS STA. 215+00.00 TO STA. 216+00.00

F.A.U. RTE. 3887	SECTION 96-00209-01-PV	COUNTY McHENRY	TOTAL SHEETS 271	SHEET NO. 198
CONTRACT NO. 63553				
FED. ROAD DIST. NO. 1 ILLINOIS FED. AID PROJECT HPP-406(003)				