


DATE	
BY	
SURVEYED	
PLOTTED	
NOTE BOOK	
AREAS CHECKED	

DATE	
BY	
SURVEYED	
PLOTTED	
NOTE BOOK	
AREAS CHECKED	

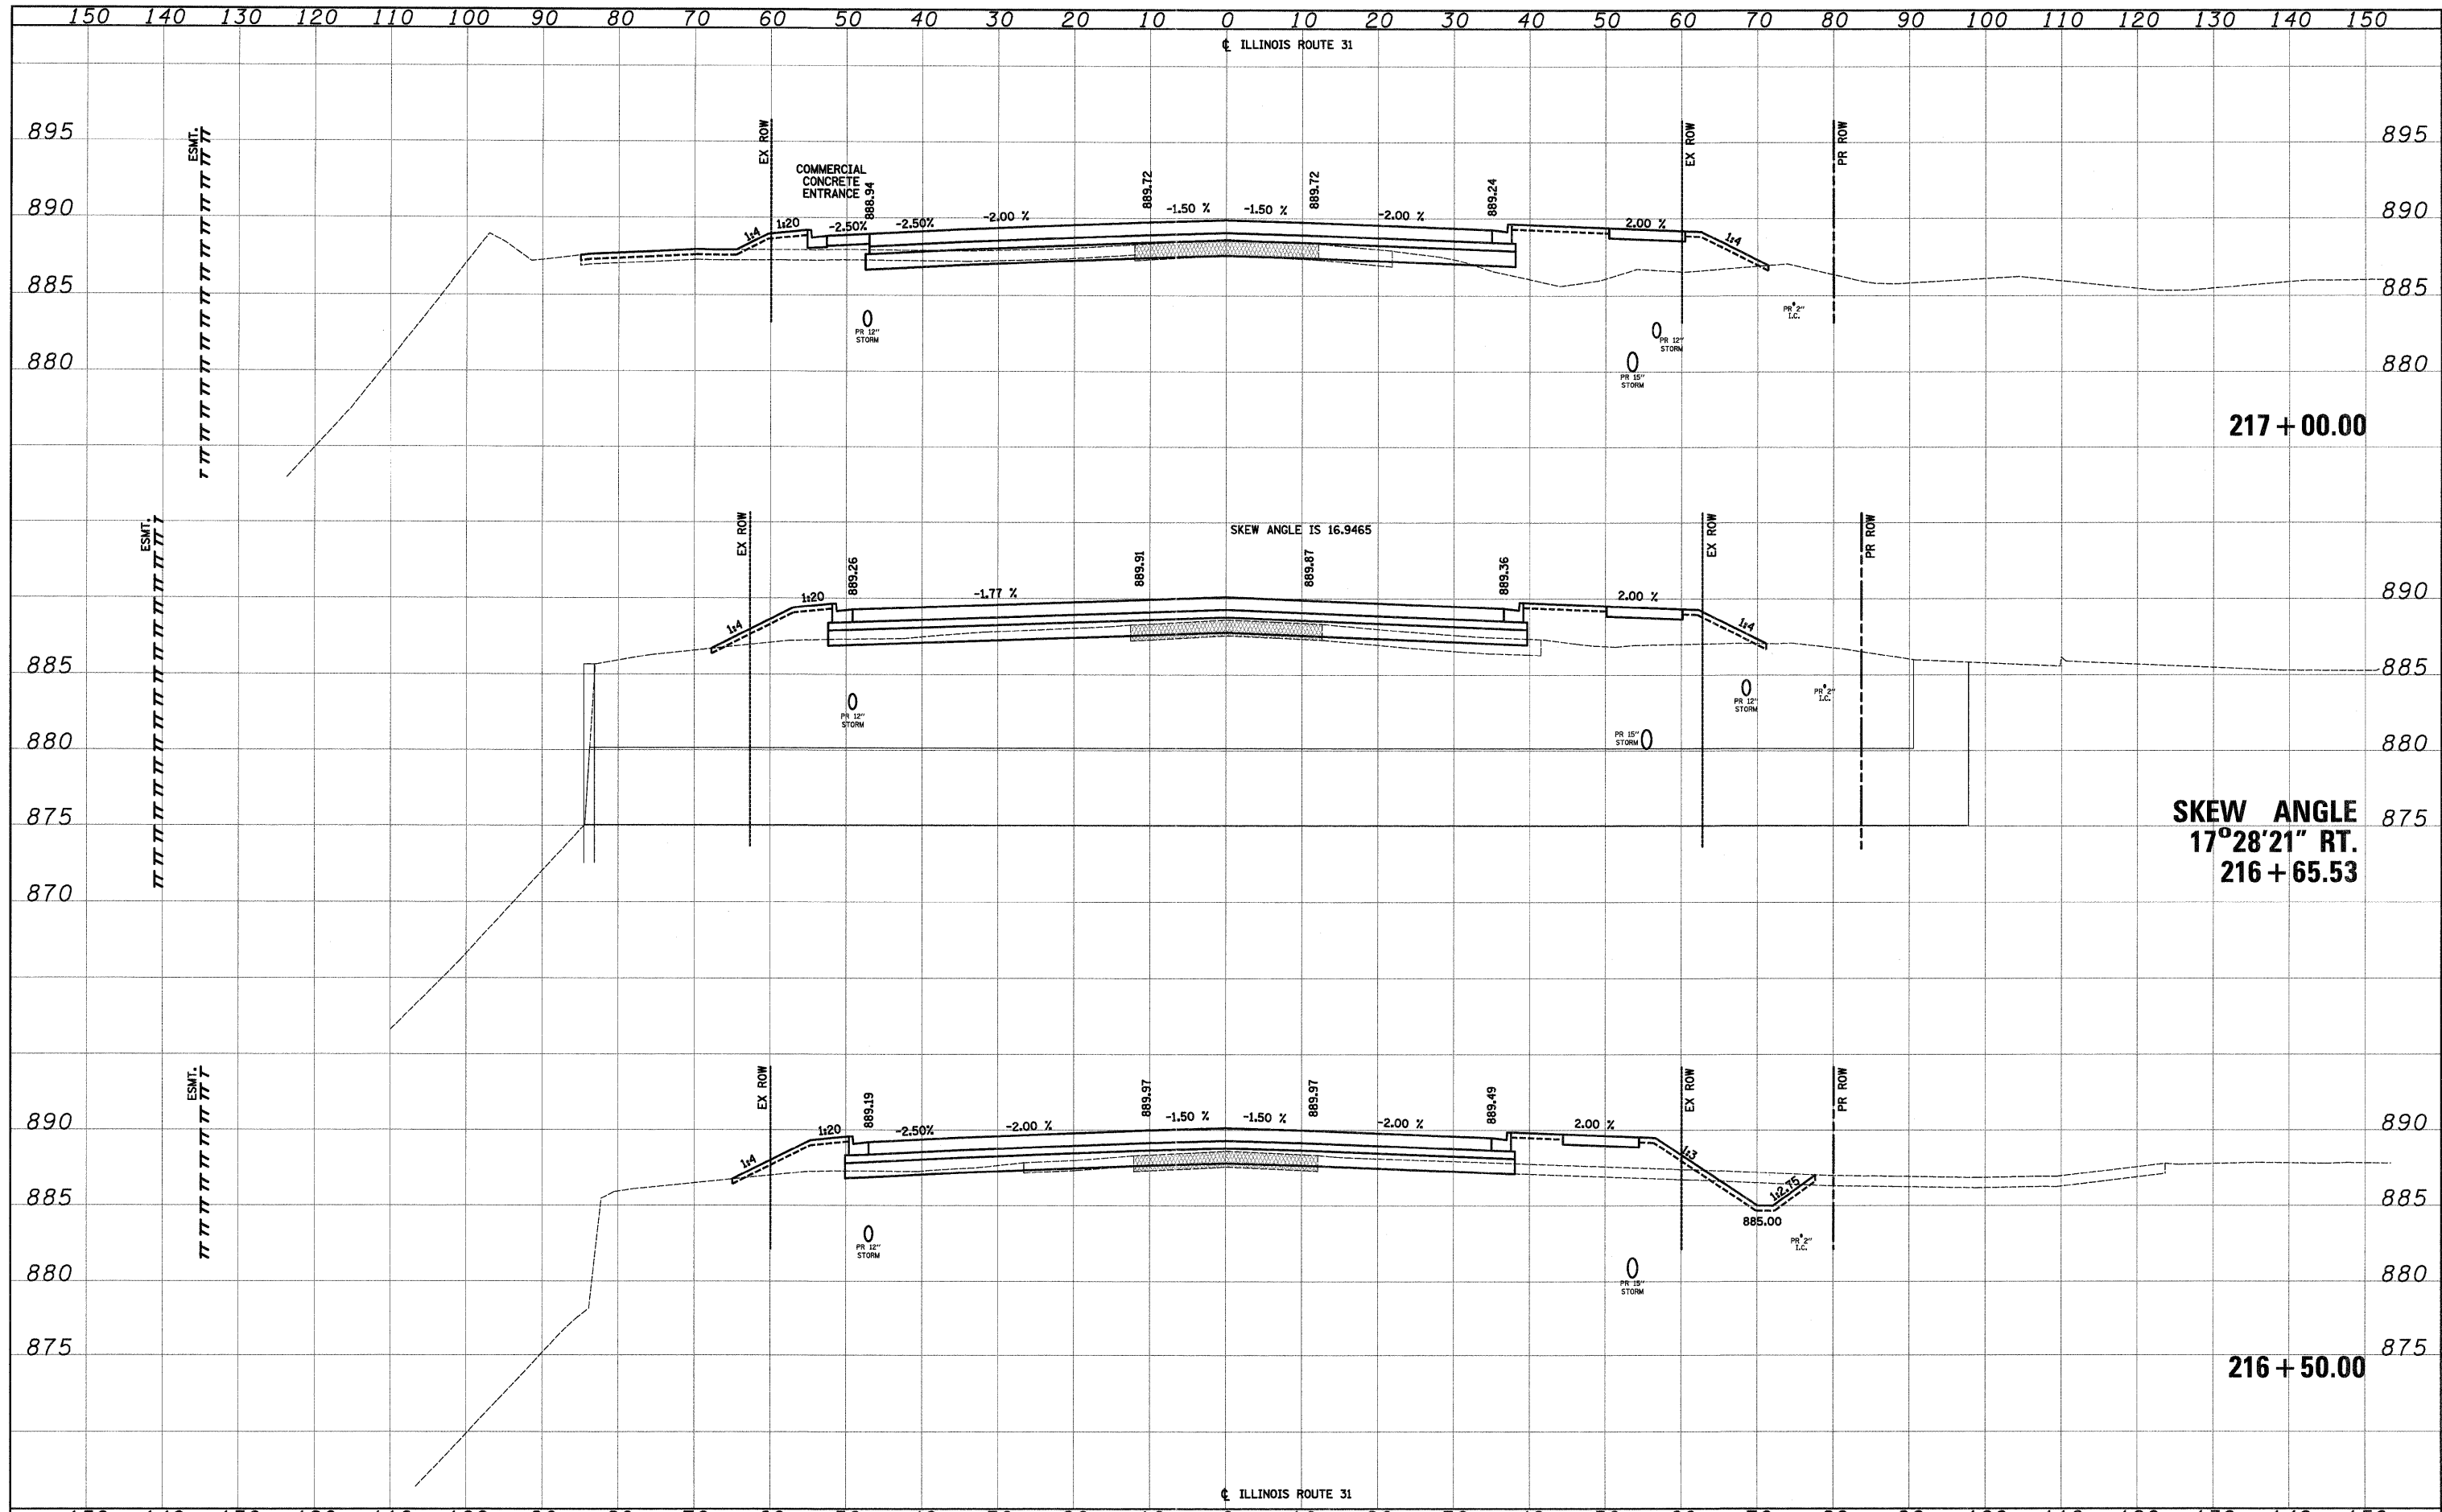

FILE NAME =	USER NAME = dse	DESIGNED - KWH	REVISED -	STATE OF ILLINOIS DEPARTMENT OF TRANSPORTATION	CROSS SECTIONS		F.A.U. RTE. 3887	SECTION 96-00209-01-PV	COUNTY McHENRY	TOTAL SHEETS 271	SHEET NO. 199	
Y:\2278 Virginia Klassen\oad\ref\2278-shr-xsshts\bu.th.dgn	PLOT SCALE = 10.0000' / 1"	DRAWN - KWH	REVISED -		SCALE: 10'H: 5'V	SHEET NO. 6 OF 78 SHEETS	STA. 216+50.00 TO STA. 217+00.00	FED. ROAD DIST. NO. 1 ILLINOIS FED. AID PROJECT HPP-4064003				
	PLOT DATE = 10/24/11	CHECKED - GAB	REVISED -									
		DATE - 10/24/11	REVISED -									