


DATE	
BY	
SURVEYED	
PLOTTED	
TEMPLATE	
AREAS	
CHECKED	
NO.	

DATE	
BY	
SURVEYED	
PLOTTED	
TEMPLATE	
AREAS	
CHECKED	
NO.	

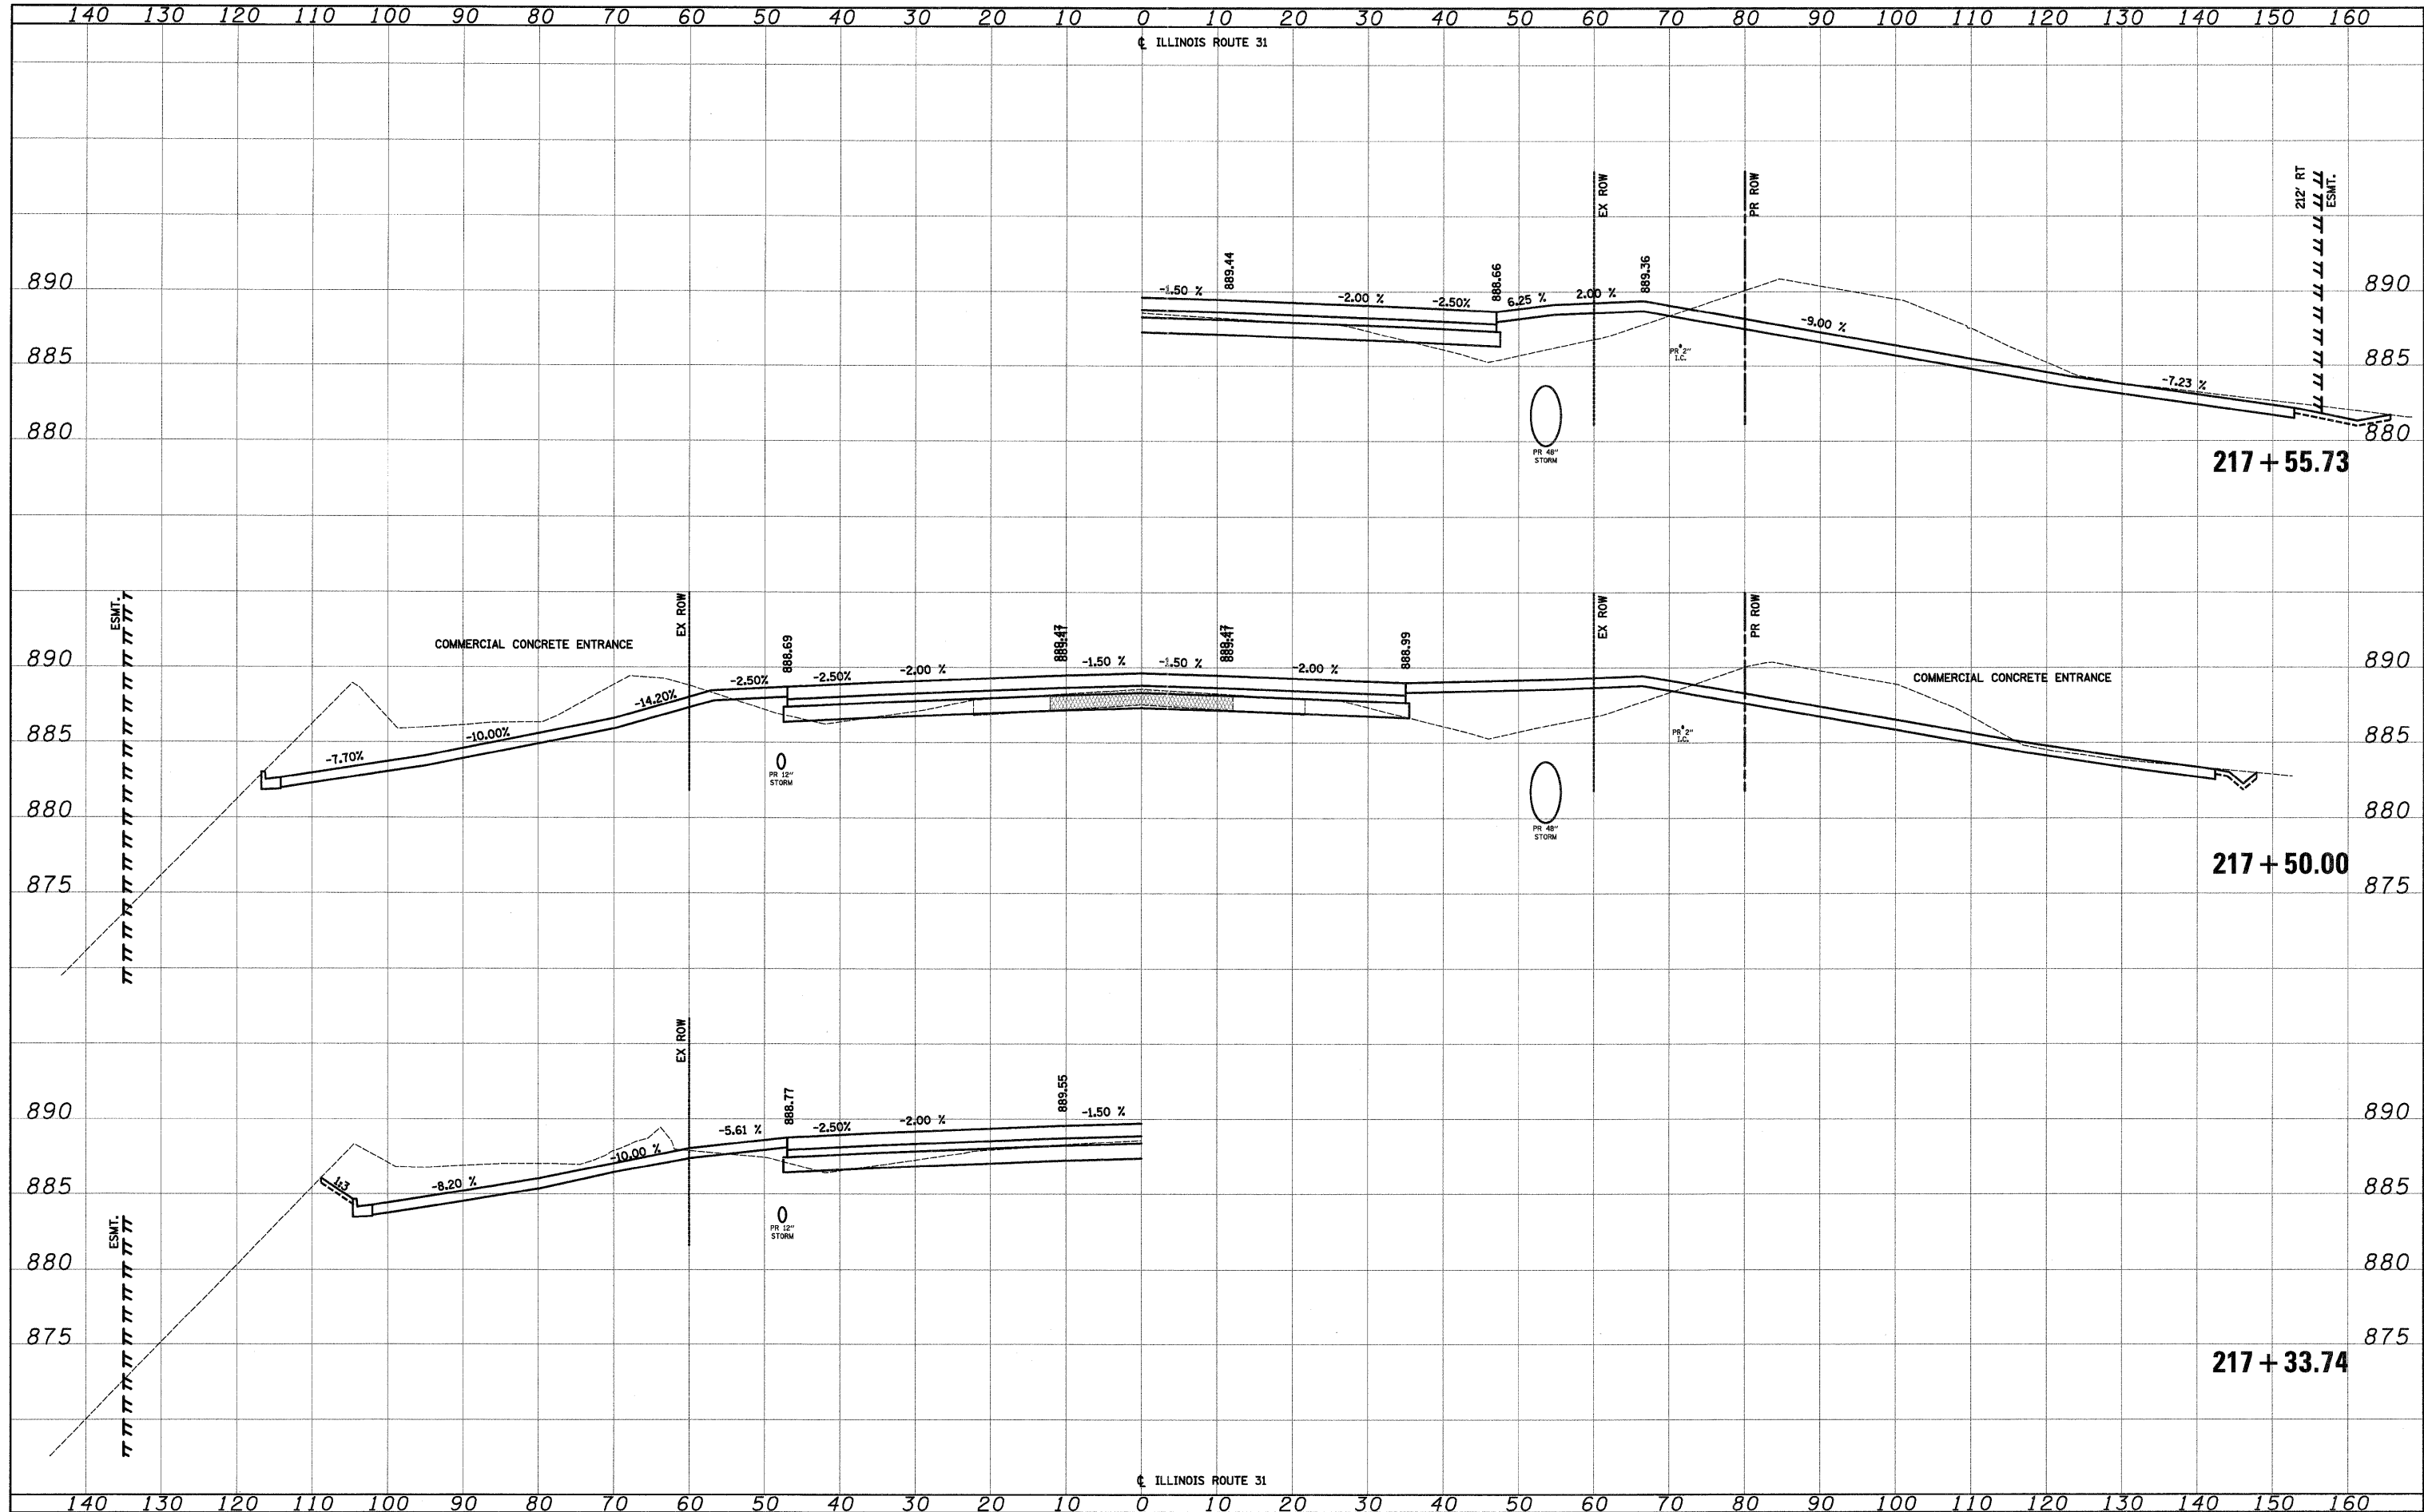

FILE NAME =	USER NAME = dsa	DESIGNED - KWH	REVISED -	STATE OF ILLINOIS DEPARTMENT OF TRANSPORTATION	CROSS SECTIONS		F.A.U. RTE. 3887	SECTION 96-00209-01-PV	COUNTY MCHENRY	TOTAL SHEETS 271	SHEET NO. 200	
Y:\2278 Virginia Klassen\oad\ref\2278-ahc-xshs\sub\th.dgn		DRAWN - KWH	REVISED -		SCALE: 10'H: 5'V	SHEET NO. 7 OF 78 SHEETS	STA. 217+33.74 TO STA. 217+55.73	FED. ROAD DIST. NO. 1 ILLINOIS FED. AID PROJECT HPP-4064(003)				
		CHECKED - GAB	REVISED -		CONTRACT NO. 63553							
		DATE - 10/24/11	REVISED -									