


DATE	
BY	
SURVEYED	
PLOTTED	
TEMPLATE	
AREAS	
CHECKED	
NO.	

DATE	
BY	
SURVEYED	
PLOTTED	
TEMPLATE	
AREAS	
CHECKED	
NO.	

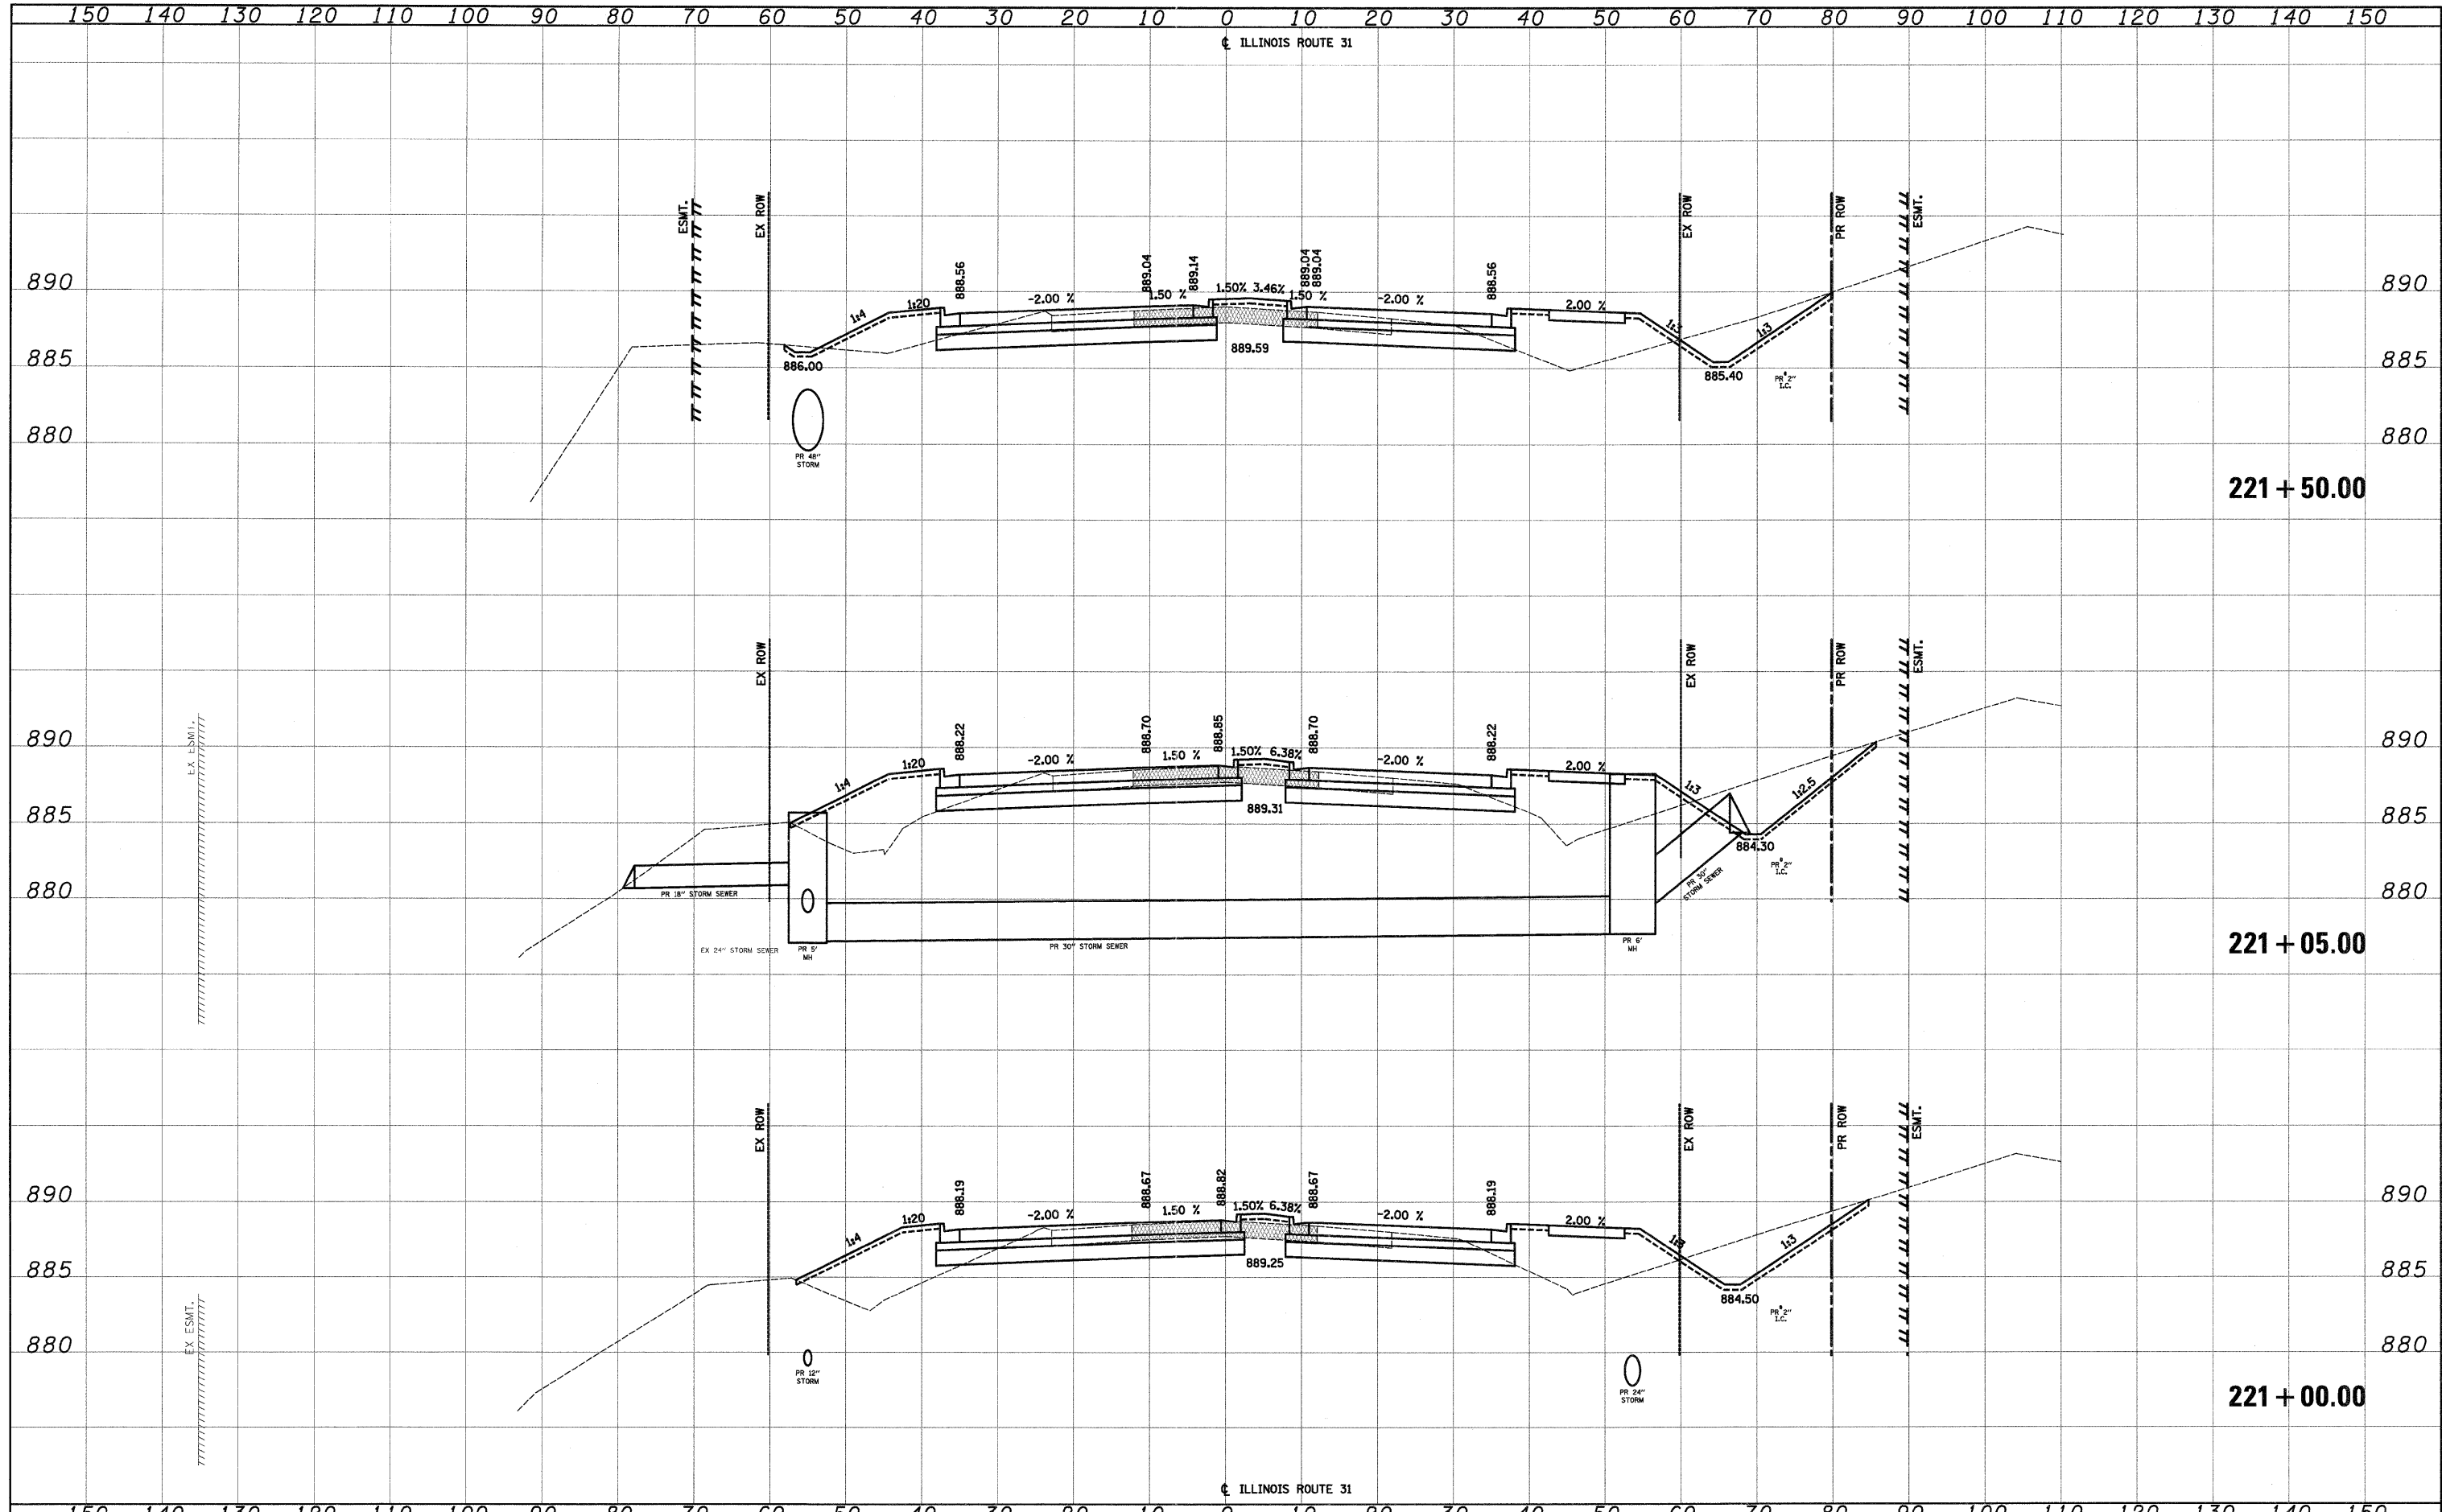

FILE NAME =  
 Y:\2278 Virginia Klasen\oad\ref\2278-shr-xshs\p\th.dgn

USER NAME = dse  
 PLOT SCALE = 10.0000' / 1" / in.  
 PLOT DATE = 10/24/11

DESIGNED - KWH  
 DRAWN - KWH  
 CHECKED - GAB  
 DATE - 10/24/11

REVISED -  
 REVISED -  
 REVISED -  
 REVISED -

**STATE OF ILLINOIS  
 DEPARTMENT OF TRANSPORTATION**

**CROSS SECTIONS**

SCALE: 10"=5'V SHEET NO. 10 OF 78 SHEETS STA. 221+00.00 TO STA. 221+50.00

F.A.U. RTE.	SECTION	COUNTY	TOTAL SHEETS	SHEET NO.
3887	96-00209-01-PV	McHENRY	271	203
CONTRACT NO. 63553			FED. ROAD DIST. NO. 1 ILLINOIS FED. AID PROJECT HPP-4064(003)	