


DATE	
BY	
SURVEYED	
PLOTTED	
TEMPLATE	
AREAS	
CHECKED	
NO.	

DATE	
BY	
SURVEYED	
PLOTTED	
TEMPLATE	
AREAS	
CHECKED	
NO.	

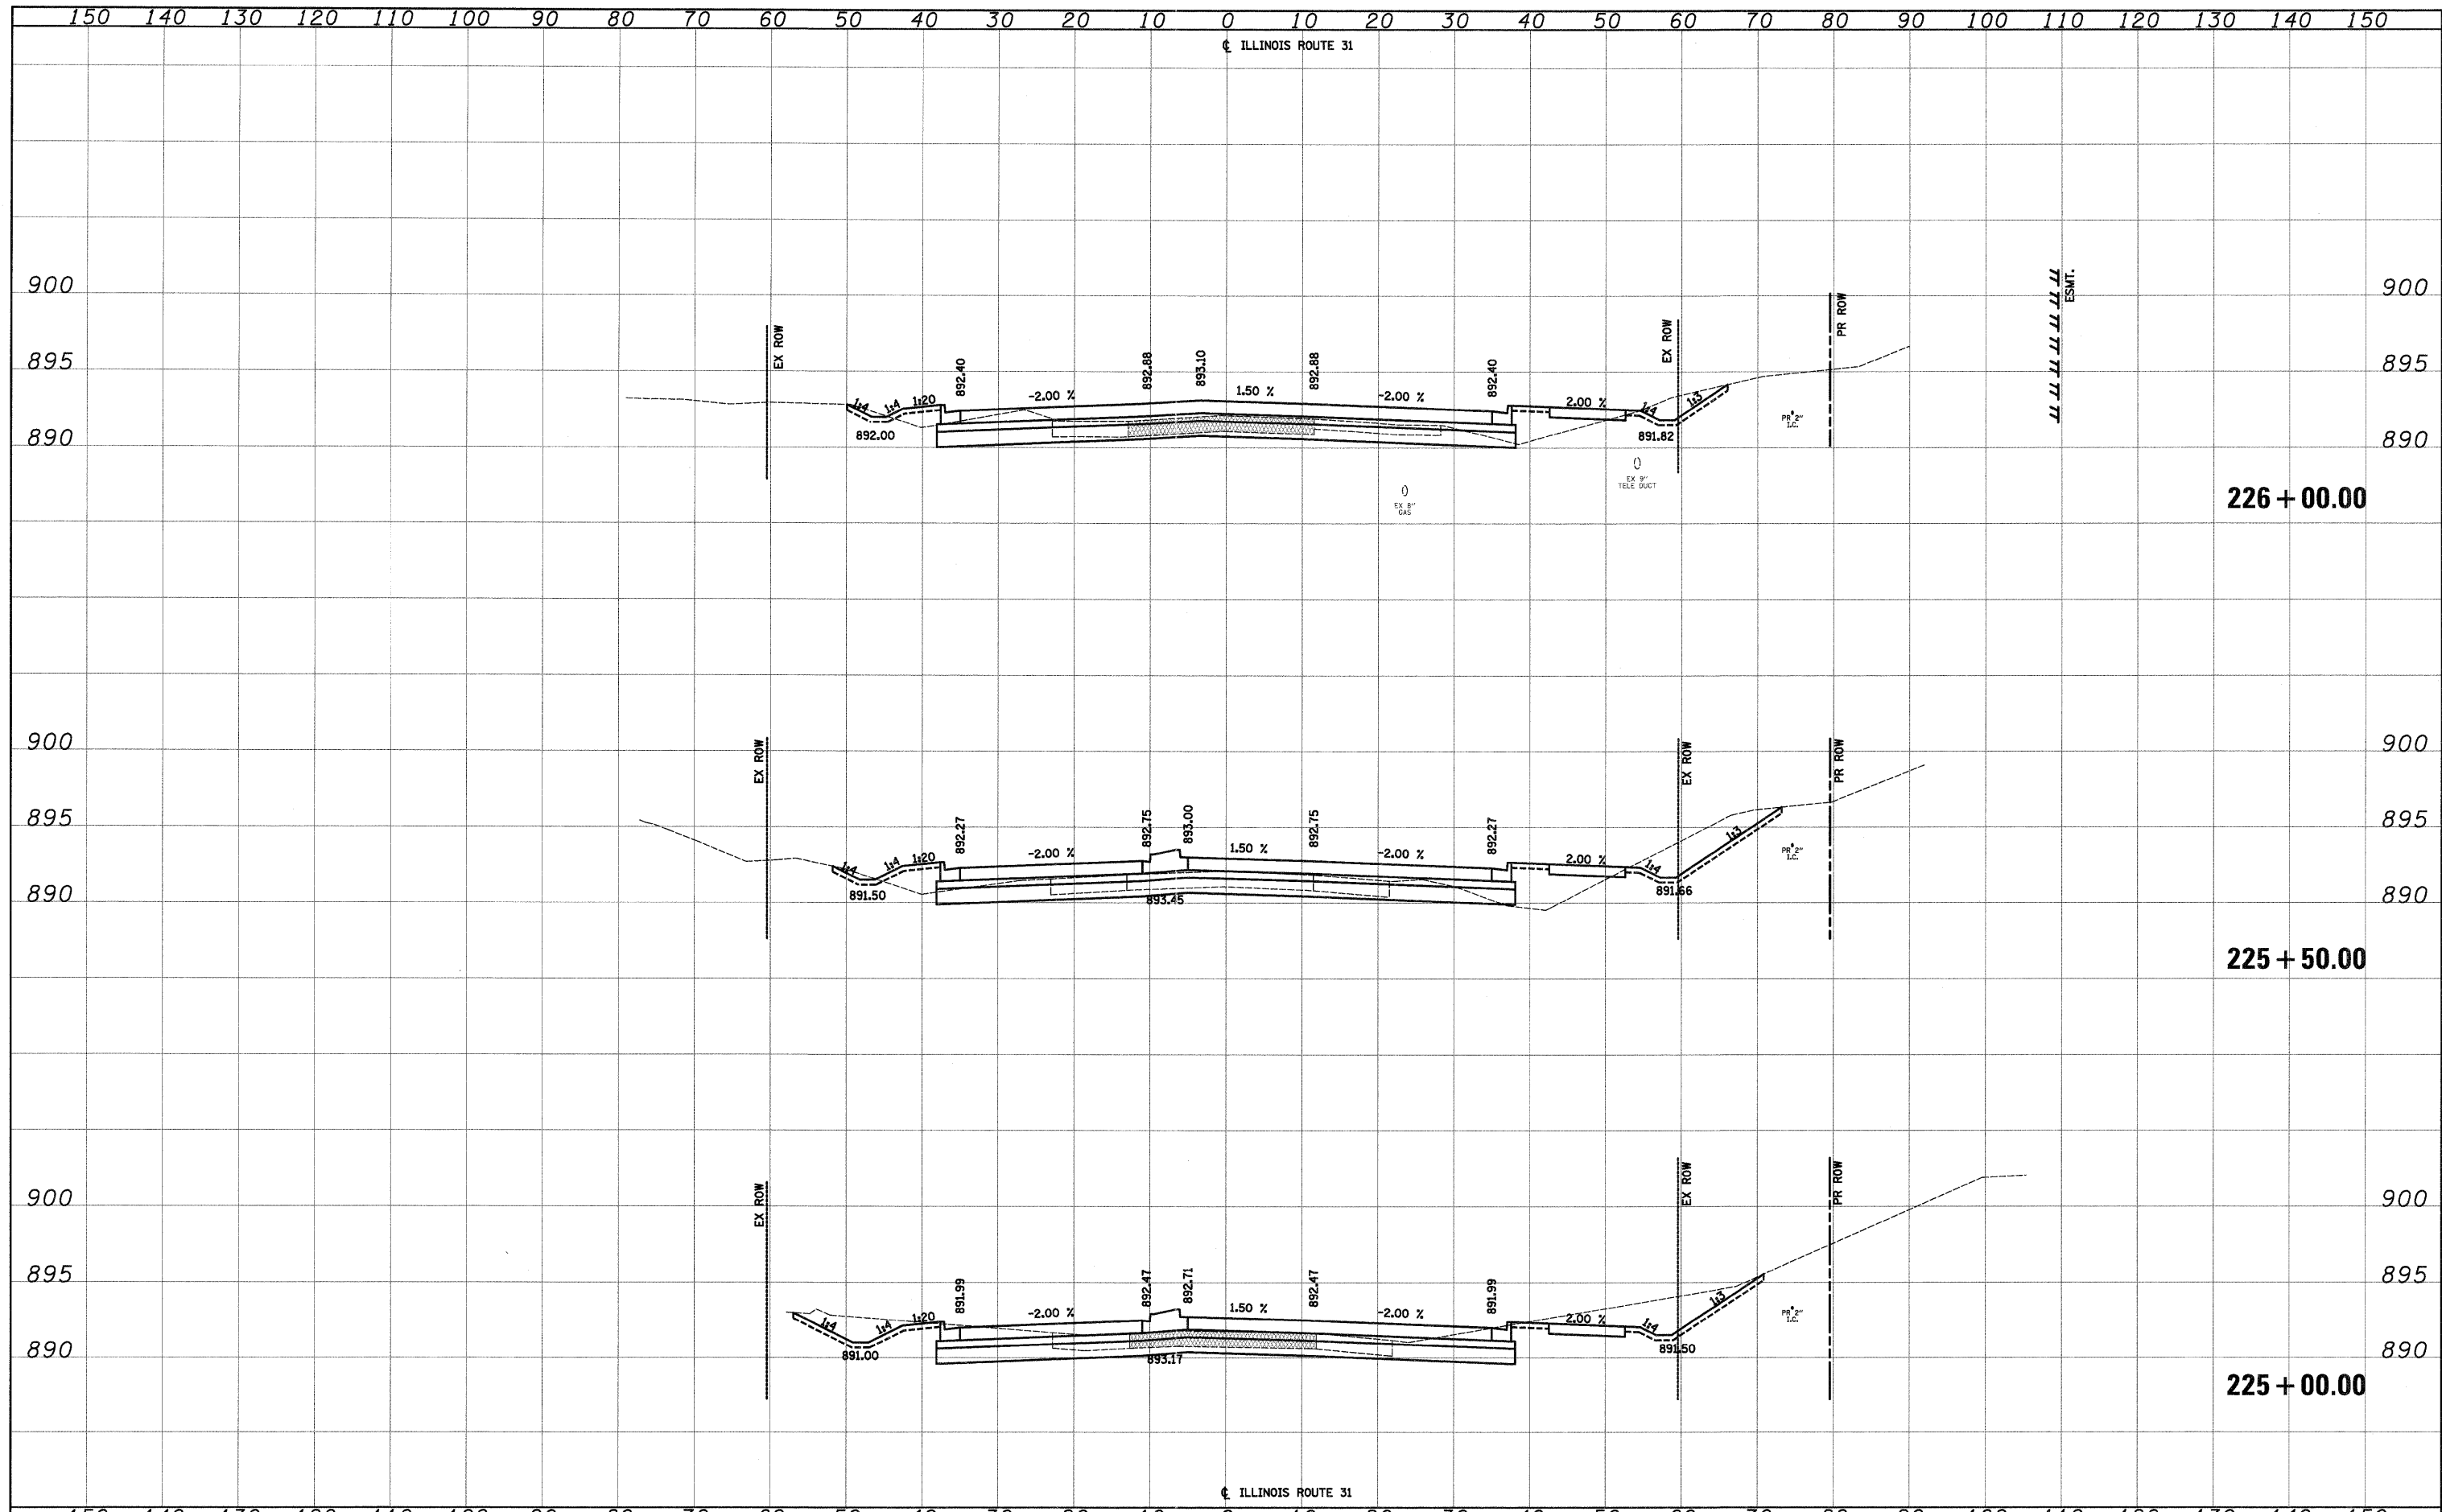

FILE NAME =	USER NAME = dse	DESIGNED - KWH	REVISED -	STATE OF ILLINOIS DEPARTMENT OF TRANSPORTATION	CROSS SECTIONS	F.A.U. RTE.	SECTION	COUNTY	TOTAL SHEETS	SHEET NO.
Y:\2278 Virginia Klassen\cod\ref\2278-shr-xsshts\p01.dgn		DRAWN - KWH	REVISED -			3887	96-00209-01-PV	McHENRY	271	206
PLOT SCALE = 10.0000' / 1" =		CHECKED - GAB	REVISED -			CONTRACT NO. 63553				
PLOT DATE = 10/24/2011		DATE - 10/24/11	REVISED -			FED. ROAD DIST. NO. 1 [ILLINOIS] FED. AID PROJECT HPP-4064003				
				SCALE: 10'H: 5'V		SHEET NO. 13 OF 78 SHEETS		STA. 225+00.00 TO STA. 226+00.00		