


DATE	
BY	
SURVEYED	
PLOTTED	
TEMPLATE	
AREAS CHECKED	
NO.	

DATE	
BY	
ORIGINAL SURVEY	
NOTE BOOK	
AREAS CHECKED	
NO.	

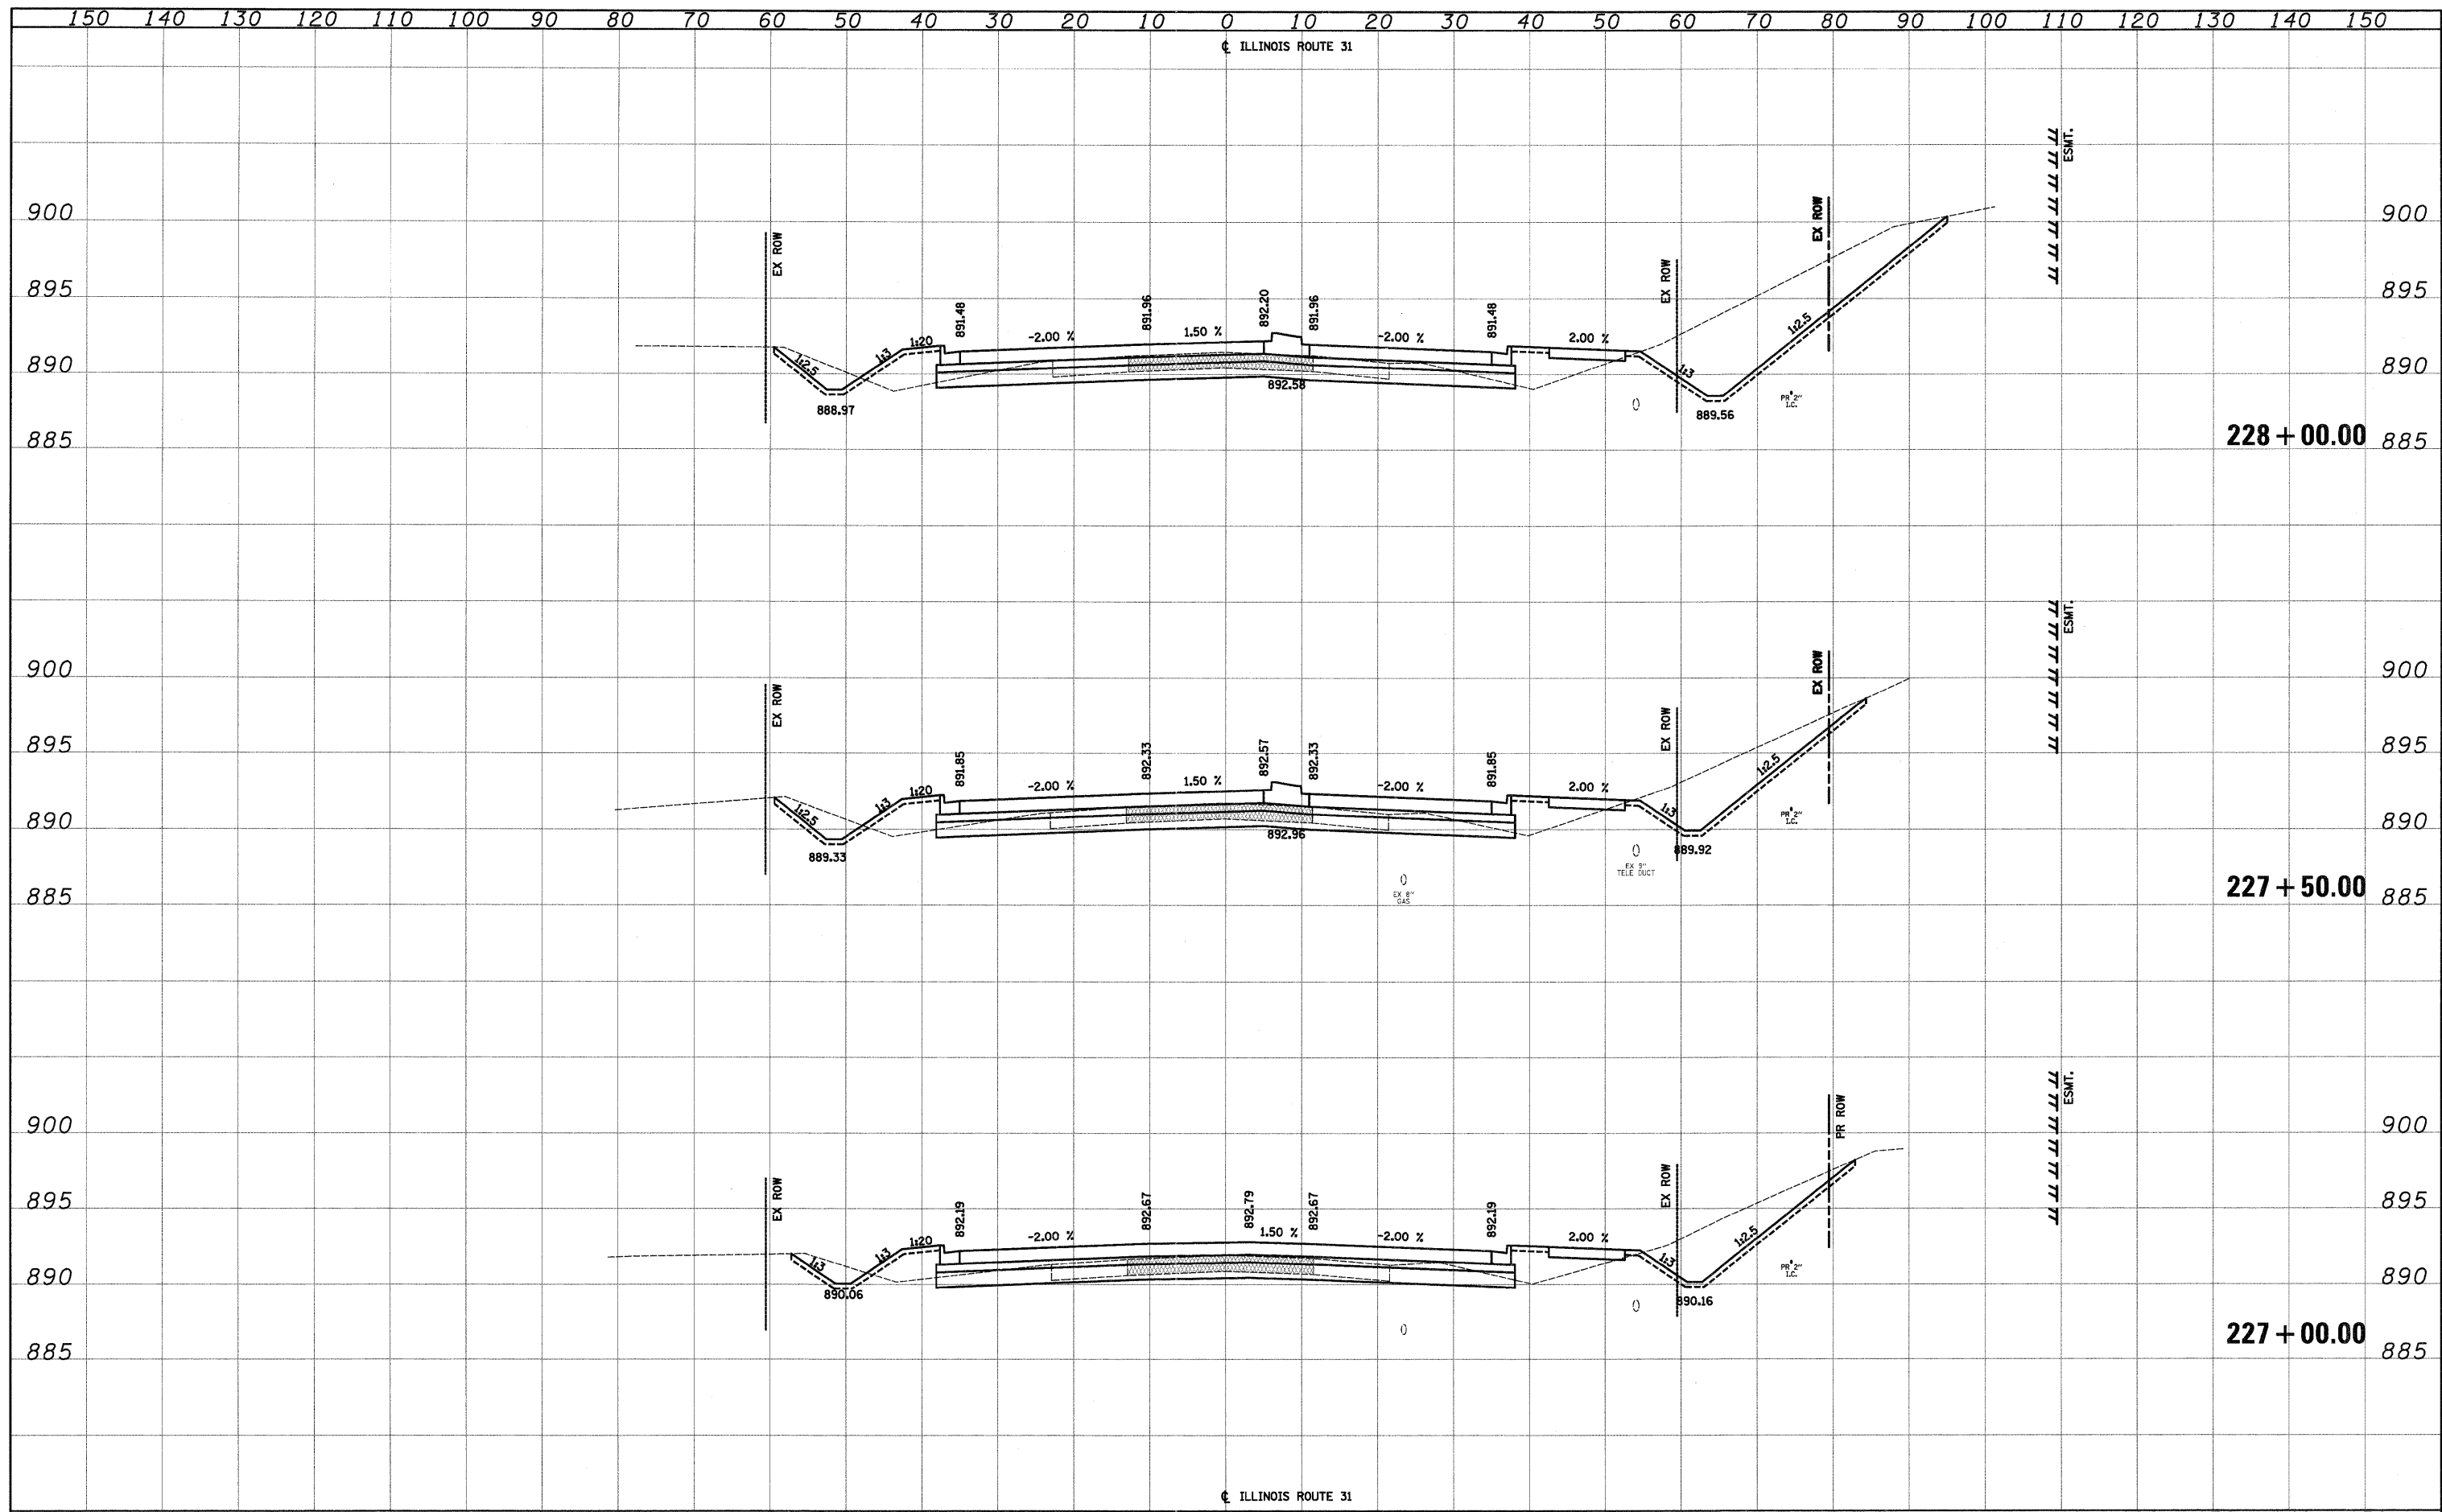

FILE NAME =	USER NAME = dsa	DESIGNED - KWH	REVISED -	<b>STATE OF ILLINOIS DEPARTMENT OF TRANSPORTATION</b>	<b>CROSS SECTIONS</b>		F.A.U. RTE. 3887	SECTION 96-00209-01-PV	COUNTY McHENRY	TOTAL SHEETS 271	SHEET NO. 208			
Y:\2278 Virginia Klasen\cad\ref\2278-shr-xshs\sh.dgn	PLLOT SCALE = 10,0000' / 1in.	DRAWN - KWH	REVISED -				SCALE: 10'H: 5'V		SHEET NO. 15 OF 78 SHEETS		STA. 227+00.00 TO STA. 228+00.00		CONTRACT NO. 63553	
	PLLOT DATE = 10/24/2011	CHECKED - GAB	REVISED -				FED. ROAD DIST. NO. 1 [ILLINOIS] FED. AID PROJECT HPP-4064(003)							
		DATE - 10/24/11	REVISED -											