


DATE	
BY	
SURVEYED	
PLOTTED	
TEMPLATE	
AREAS	
CHECKED	
NO.	

DATE	
BY	
ORIGINAL SURVEY	
NOTE BOOK	
AREAS	
CHECKED	
NO.	

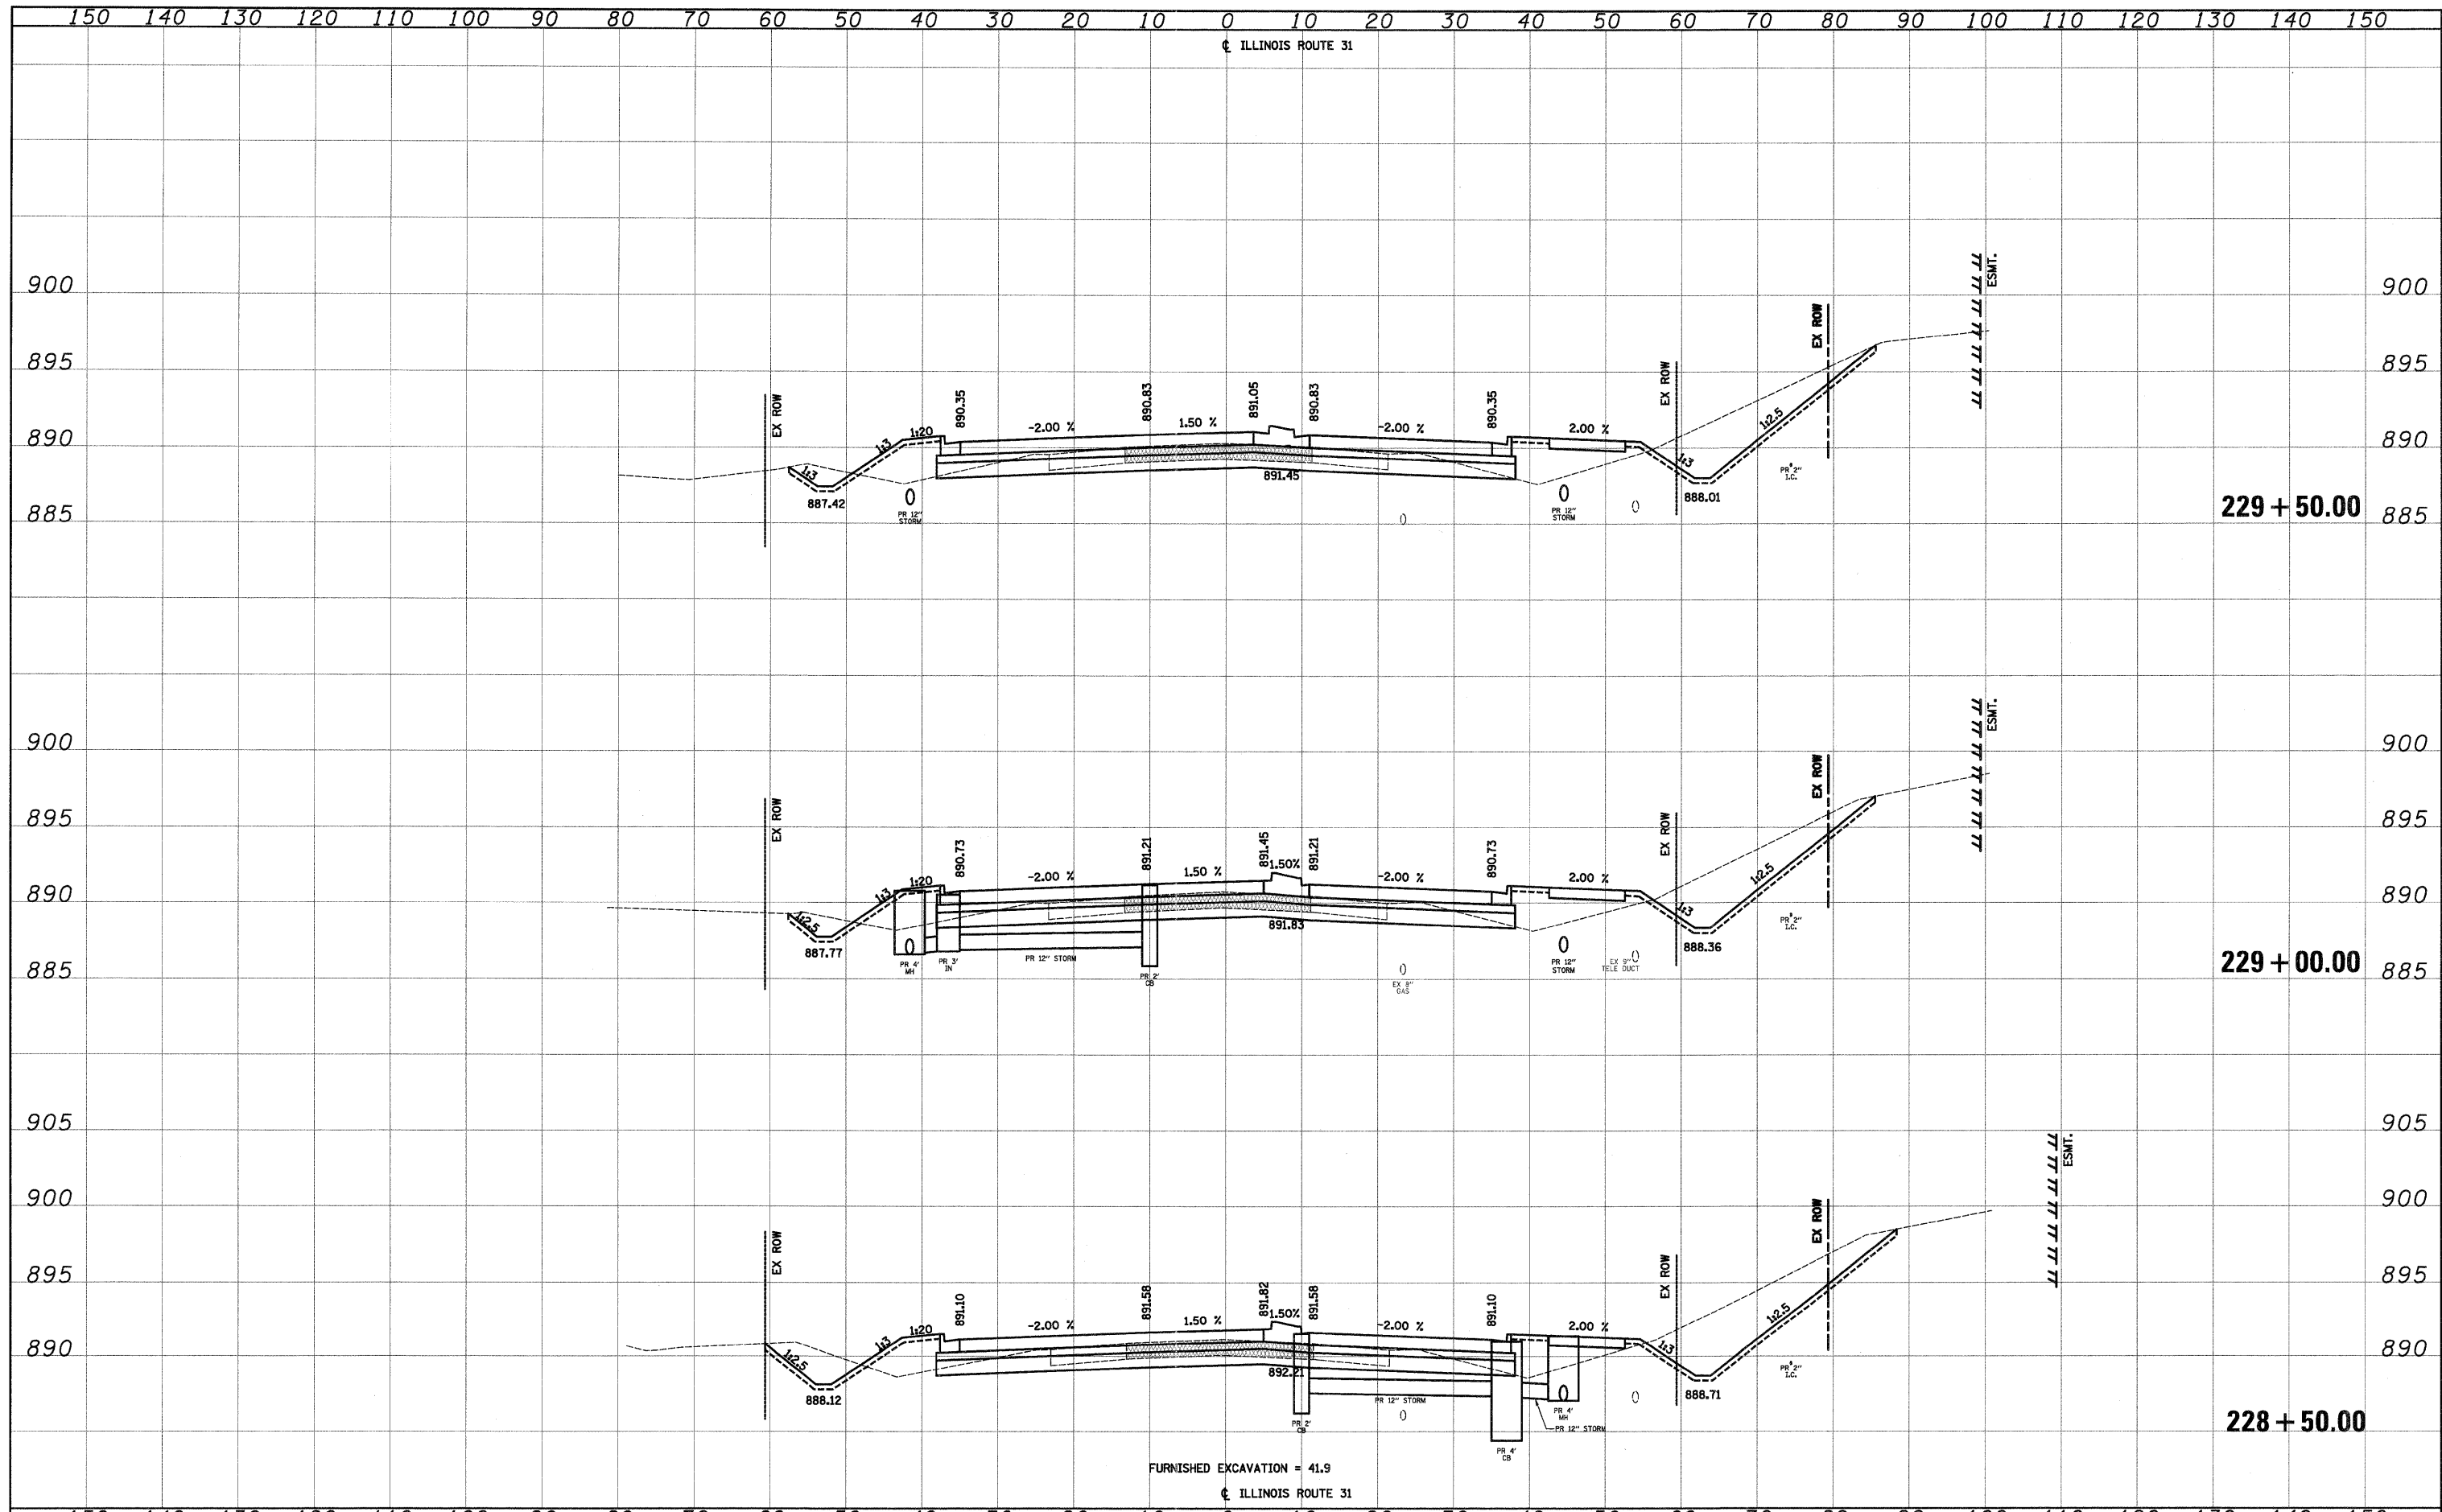

FURNISHED EXCAVATION = 41.9

FILE NAME = Y:\2278 Virginia Klassen\cod\ref\2278-sht-xssht\sh.dgn  
 USER NAME = dse  
 PLOT SCALE = 10.0000' / 1" / in.  
 PLOT DATE = 10/24/2011

DESIGNED - KWH  
 DRAWN - KWH  
 CHECKED - GAB  
 DATE - 10/24/11

REVISED -  
 REVISED -  
 REVISED -  
 REVISED -

**STATE OF ILLINOIS  
 DEPARTMENT OF TRANSPORTATION**

**CROSS SECTIONS**

SCALE: 10'H: 5'V SHEET NO. 16 OF 78 SHEETS STA. 228+50.00 TO STA. 229+50.00

F.A.U. RTE.	SECTION	COUNTY	TOTAL SHEETS	SHEET NO.
3887	96-002009-01-PV	McHENRY	271	209
FED. ROAD DIST. NO. 1 (ILLINOIS)			FED. AID PROJECT HPP-4064003	
			CONTRACT NO. 63553	