


DATE	
BY	
SURVEYED	
PLOTTED	
TEMPLATE	
AREAS CHECKED	
NO.	

DATE	
BY	
ORIGINAL SURVEY	
NOTE BOOK	
AREAS CHECKED	
NO.	

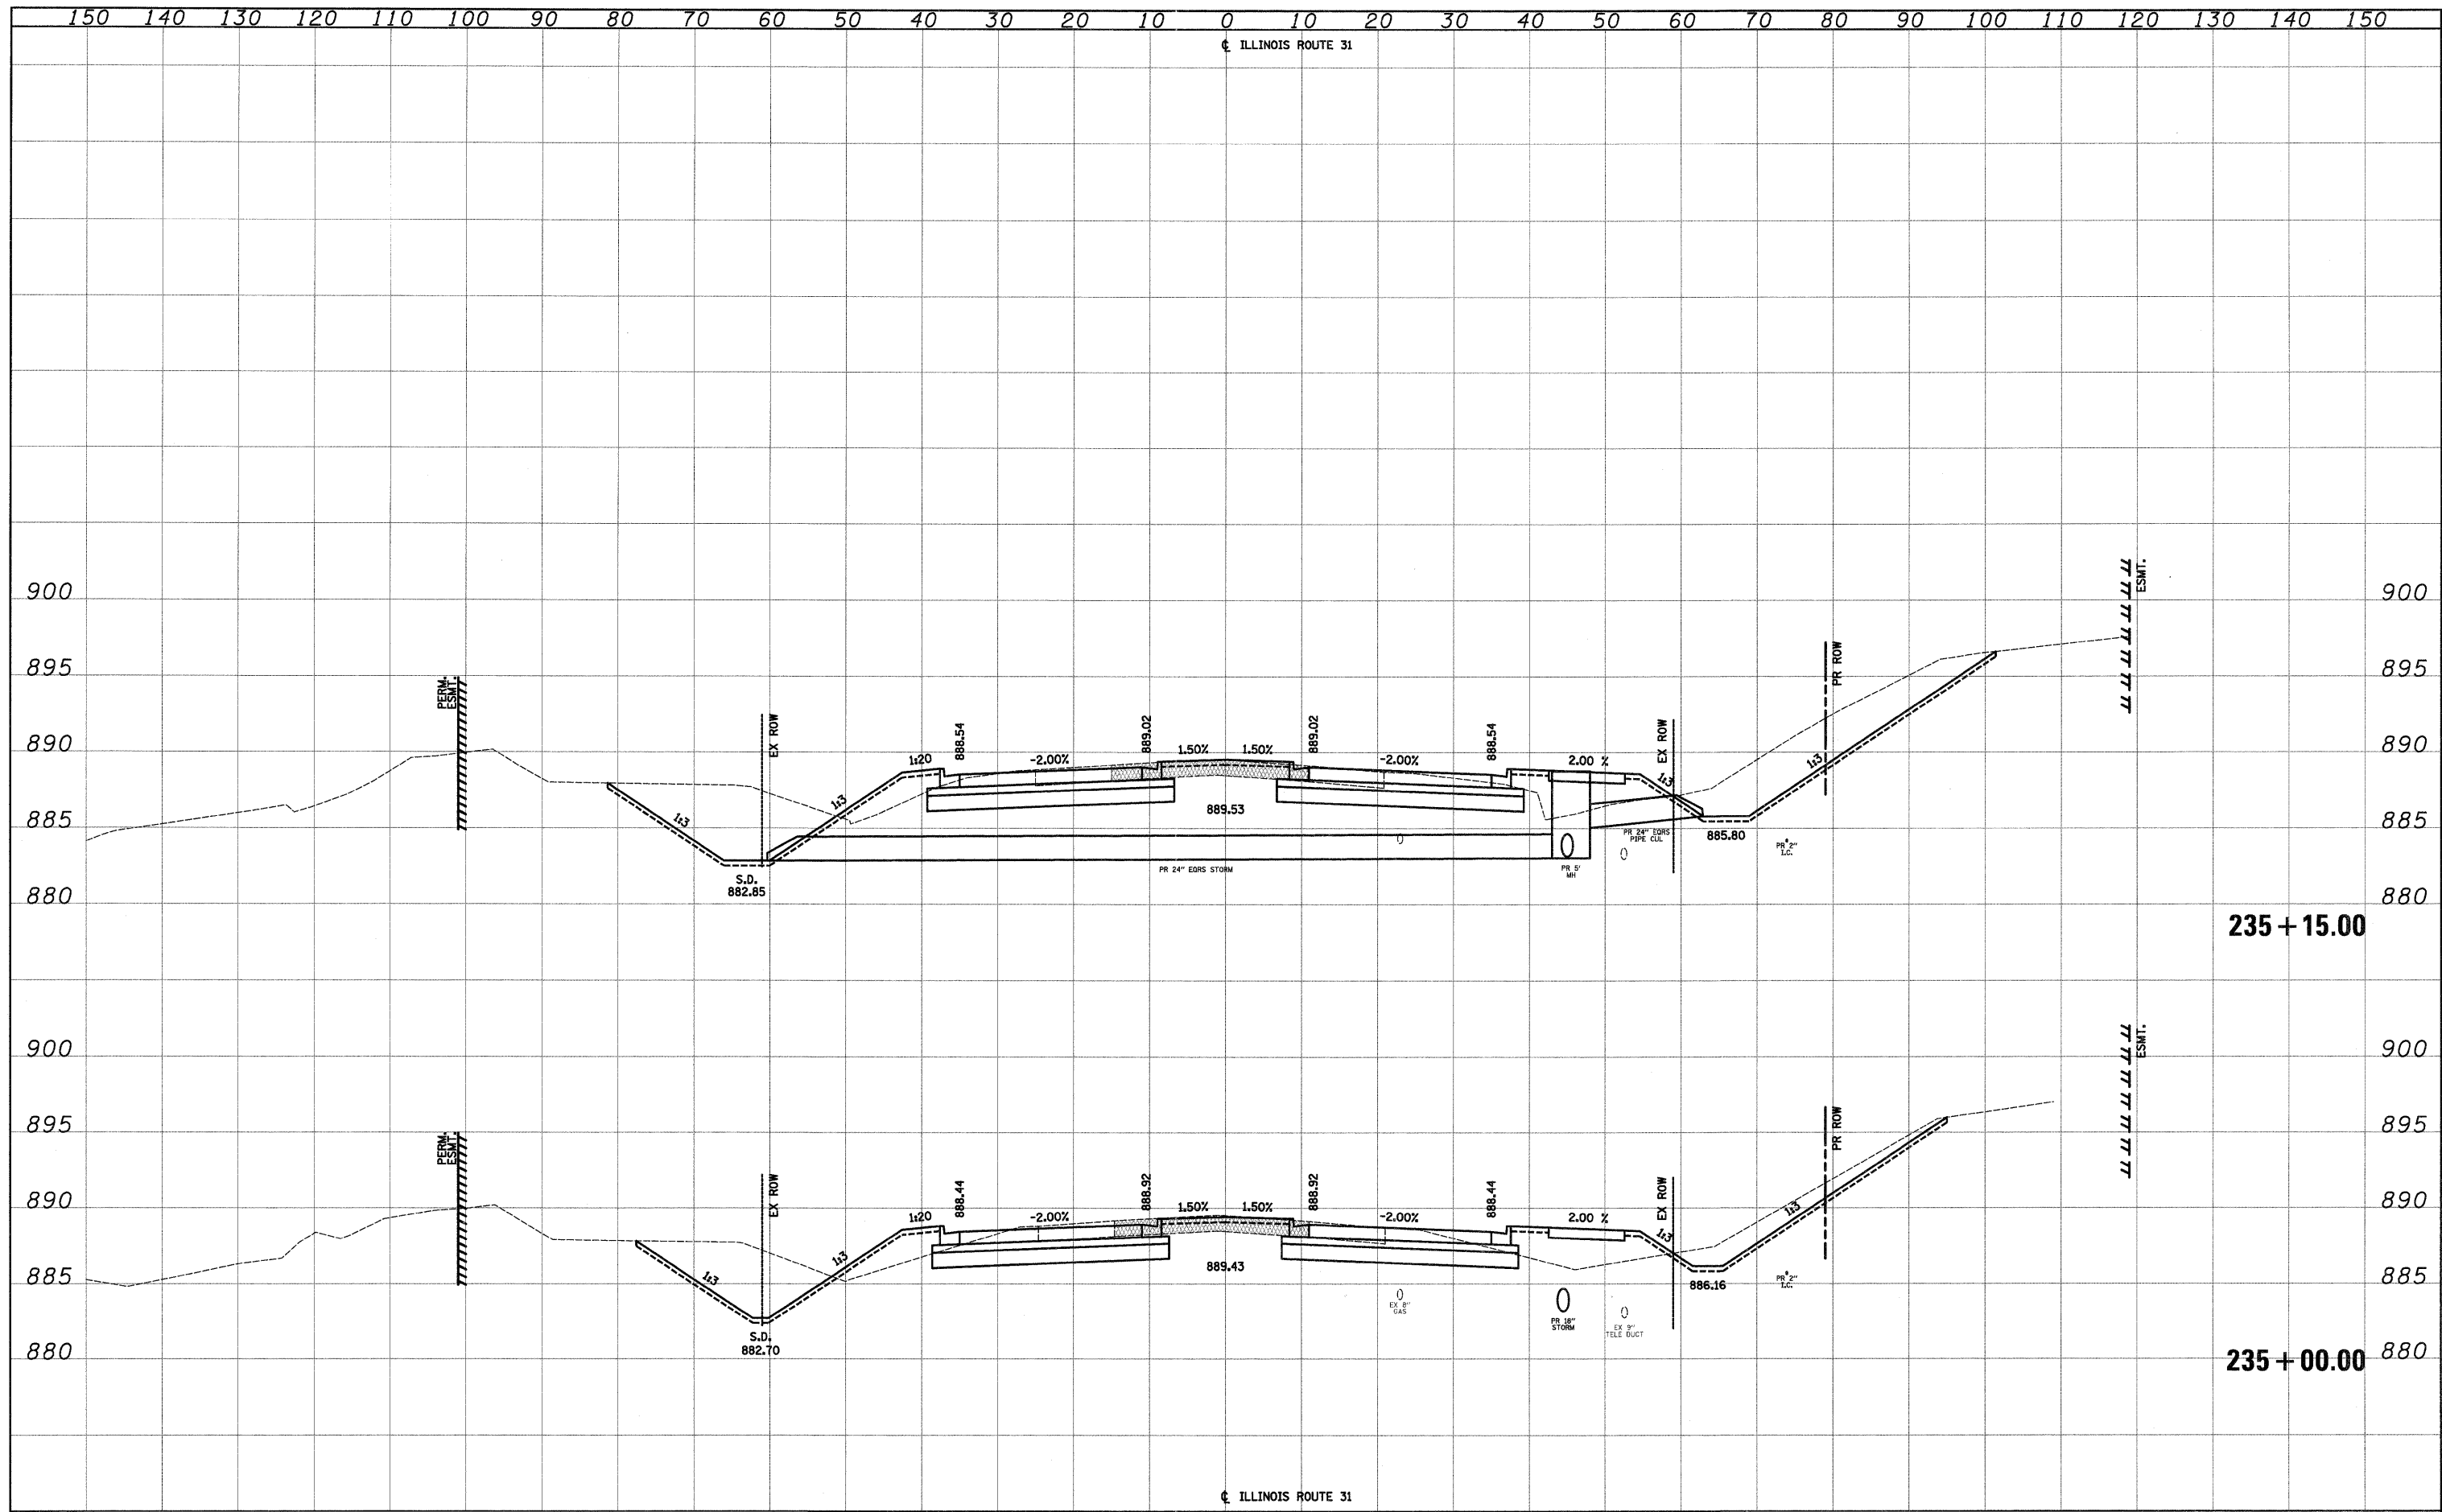

FILE NAME =	USER NAME = dse	DESIGNED - KWH	REVISED -	STATE OF ILLINOIS DEPARTMENT OF TRANSPORTATION	CROSS SECTIONS		F.A.U. RTE. 3887	SECTION 96-00209-01-PV	COUNTY MOHENRY	TOTAL SHEETS 271	SHEET NO. 214	
Y:\2278 Virginia Klesen\oad\ref\2278-sht-xssht1.dgn		DRAWN - KWH	REVISED -		SCALE: 10'H: 5'V	SHEET NO. 21 OF 78 SHEETS	STA. 235+00.00 TO STA. 235+15.00	FED. ROAD DIST. NO. 1 ILLINOIS FED. AID PROJECT HPP-4064003				
PLOT SCALE = 10.0000' / 1"		CHECKED - GAB	REVISED -									
PLOT DATE = 10/24/11		DATE - 10/24/11	REVISED -									