


DATE	
BY	
SURVEYED	
PLOTTED	
TEMPLATE	
NOTE BOOK	
AREAS CHECKED	
NO.	

DATE	
BY	
SURVEYED	
PLOTTED	
TEMPLATE	
NOTE BOOK	
AREAS CHECKED	
NO.	

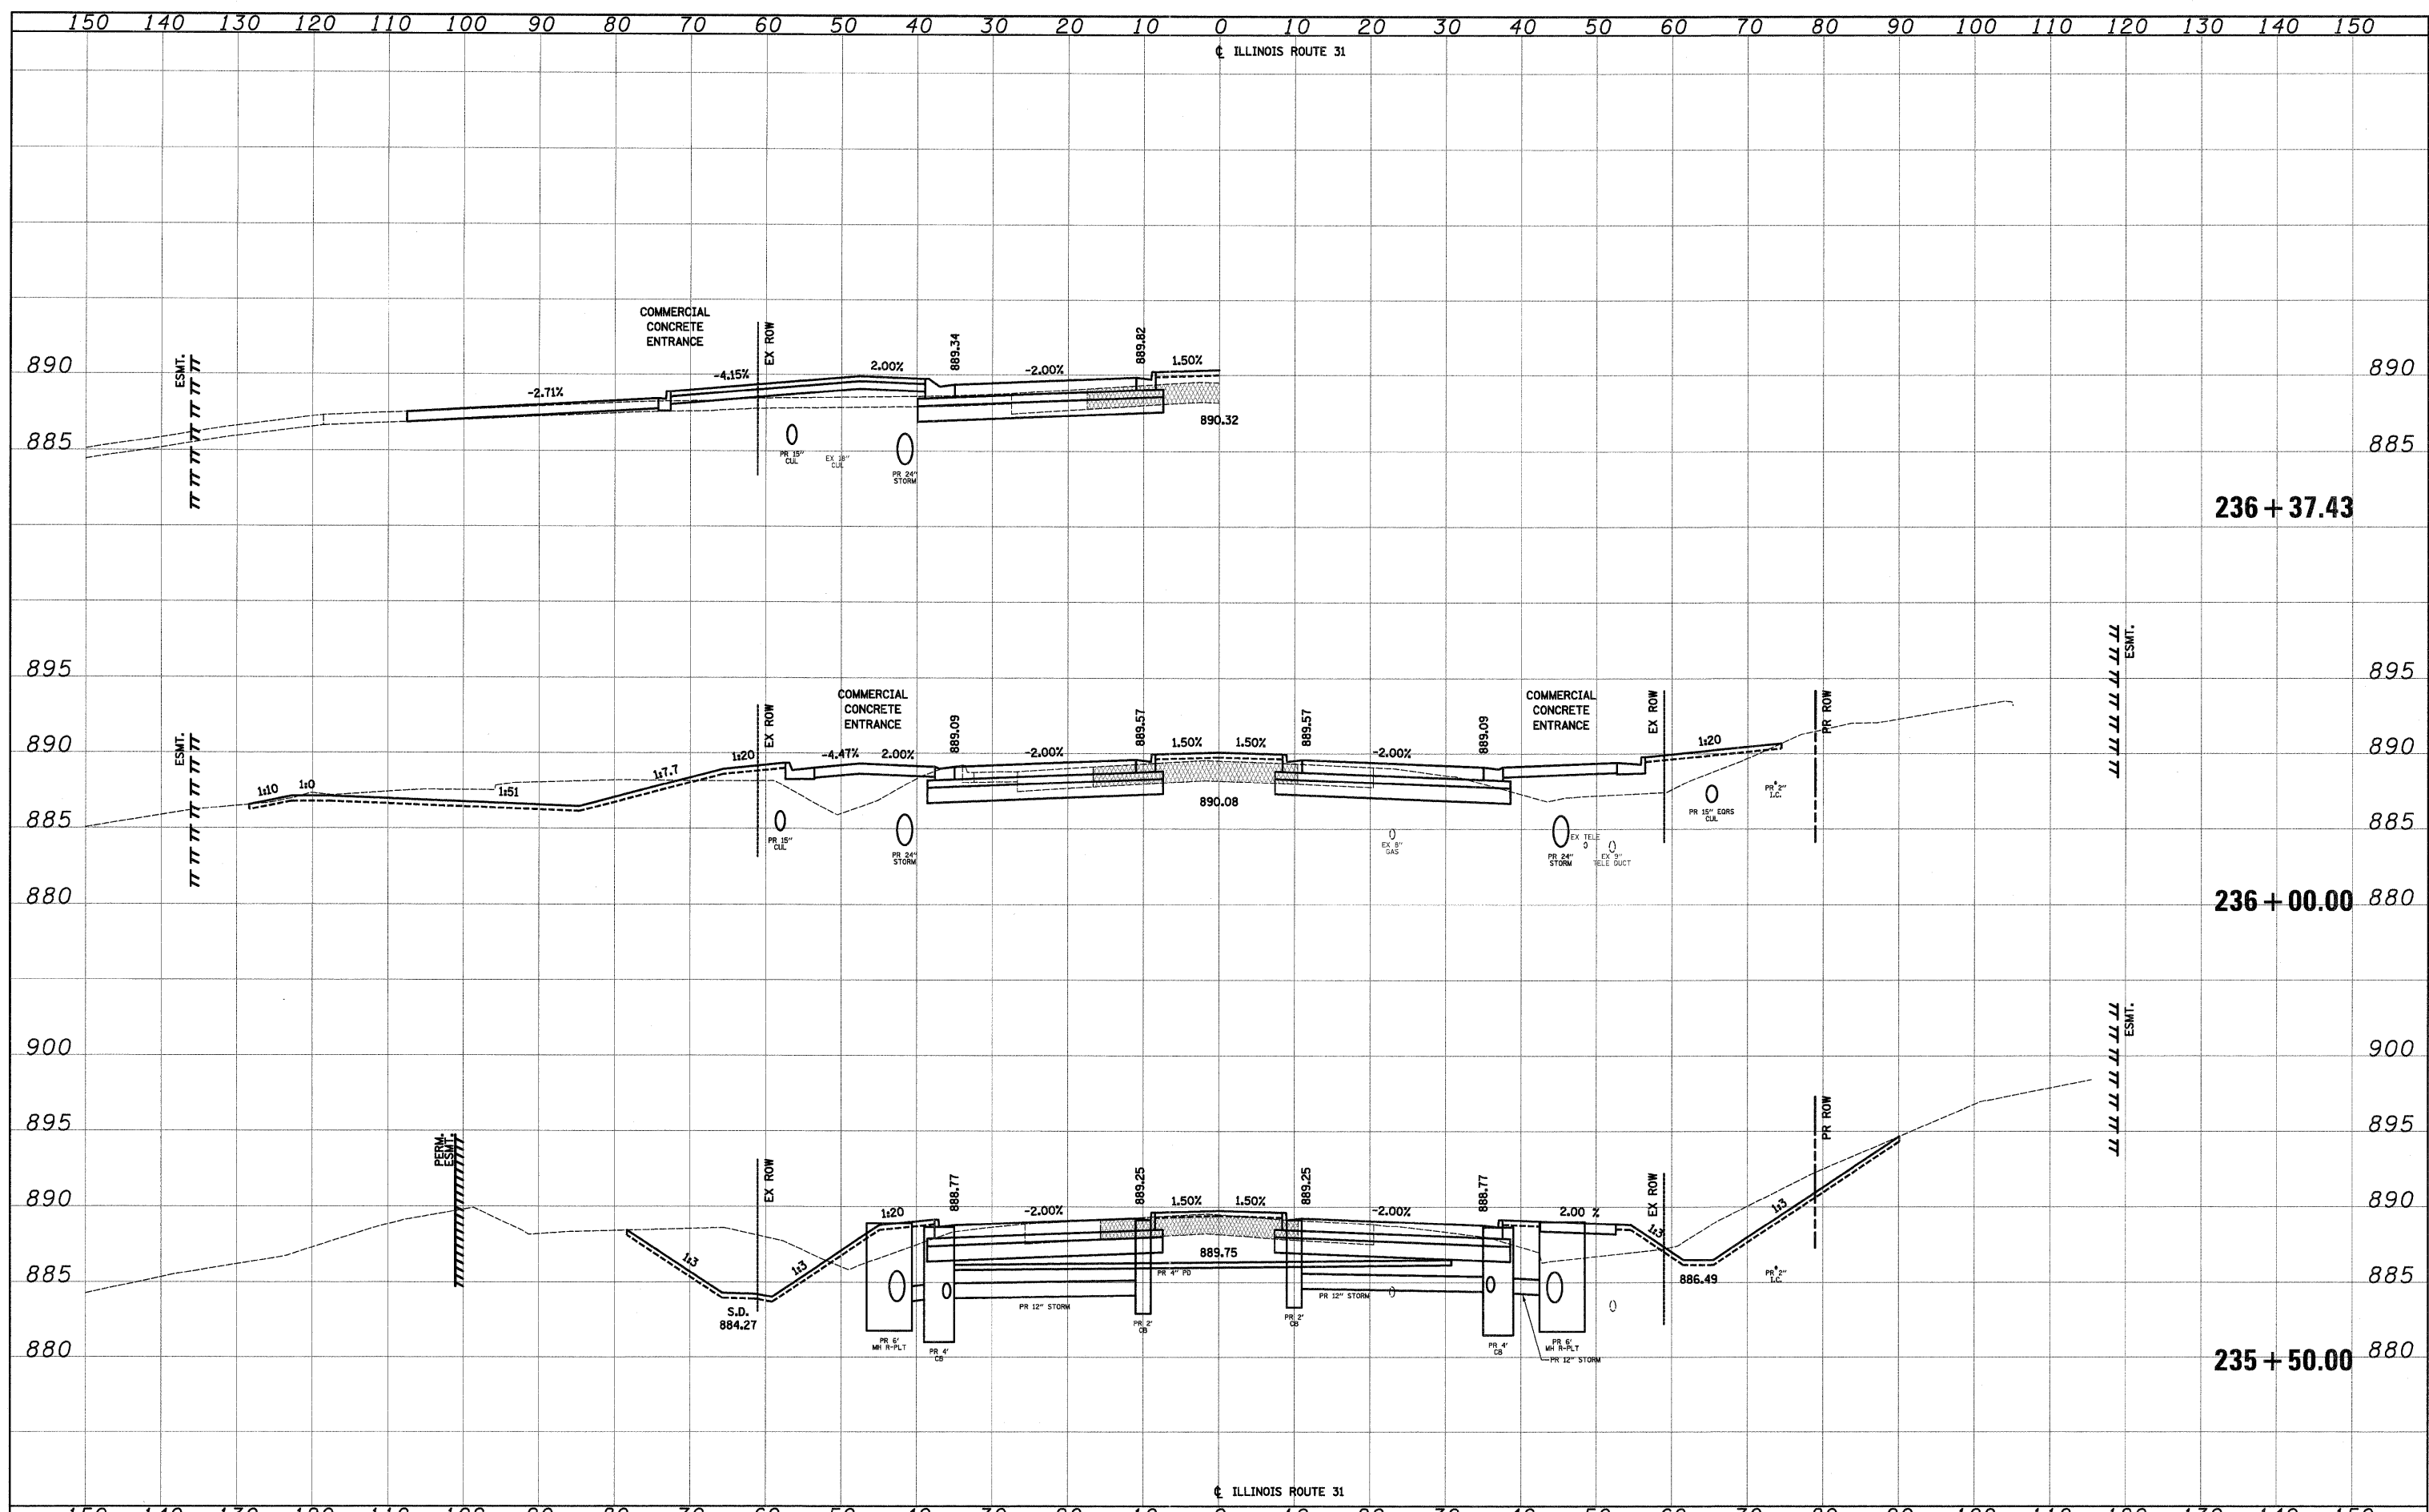

FILE NAME =	USER NAME = dsa	DESIGNED - KWH	REVISED -	STATE OF ILLINOIS DEPARTMENT OF TRANSPORTATION	CROSS SECTIONS	F.A.U. RTE. 3887	SECTION 96-00209-01-PV	COUNTY McHENRY	TOTAL SHEETS 271	SHEET NO. 215		
Y:\2278 Virginia Klassen\oad\ref\2278-sht-kssh1.dgn	PLOT SCALE = 10.0000' / 1" =	DRAWN - KWH	REVISED -			SCALE: 10'H: 5'V	SHEET NO. 22 OF 78 SHEETS	STA. 235+50.00 TO STA. 236+37.43	FED. ROAD DIST. NO. 1 [ILLINOIS] FED. AID PROJECT HPP-4064003			
	PLOT DATE = 10/24/2011	CHECKED - GAB	REVISED -			CONTRACT NO. 63553						
		DATE - 10/24/11	REVISED -									