


|               |  |
|---------------|--|
| DATE          |  |
| BY            |  |
| SURVEYED      |  |
| PLOTTED       |  |
| TEMPLATE      |  |
| AREAS CHECKED |  |
| NO.           |  |

|               |  |
|---------------|--|
| DATE          |  |
| BY            |  |
| SURVEYED      |  |
| PLOTTED       |  |
| TEMPLATE      |  |
| AREAS CHECKED |  |
| NO.           |  |

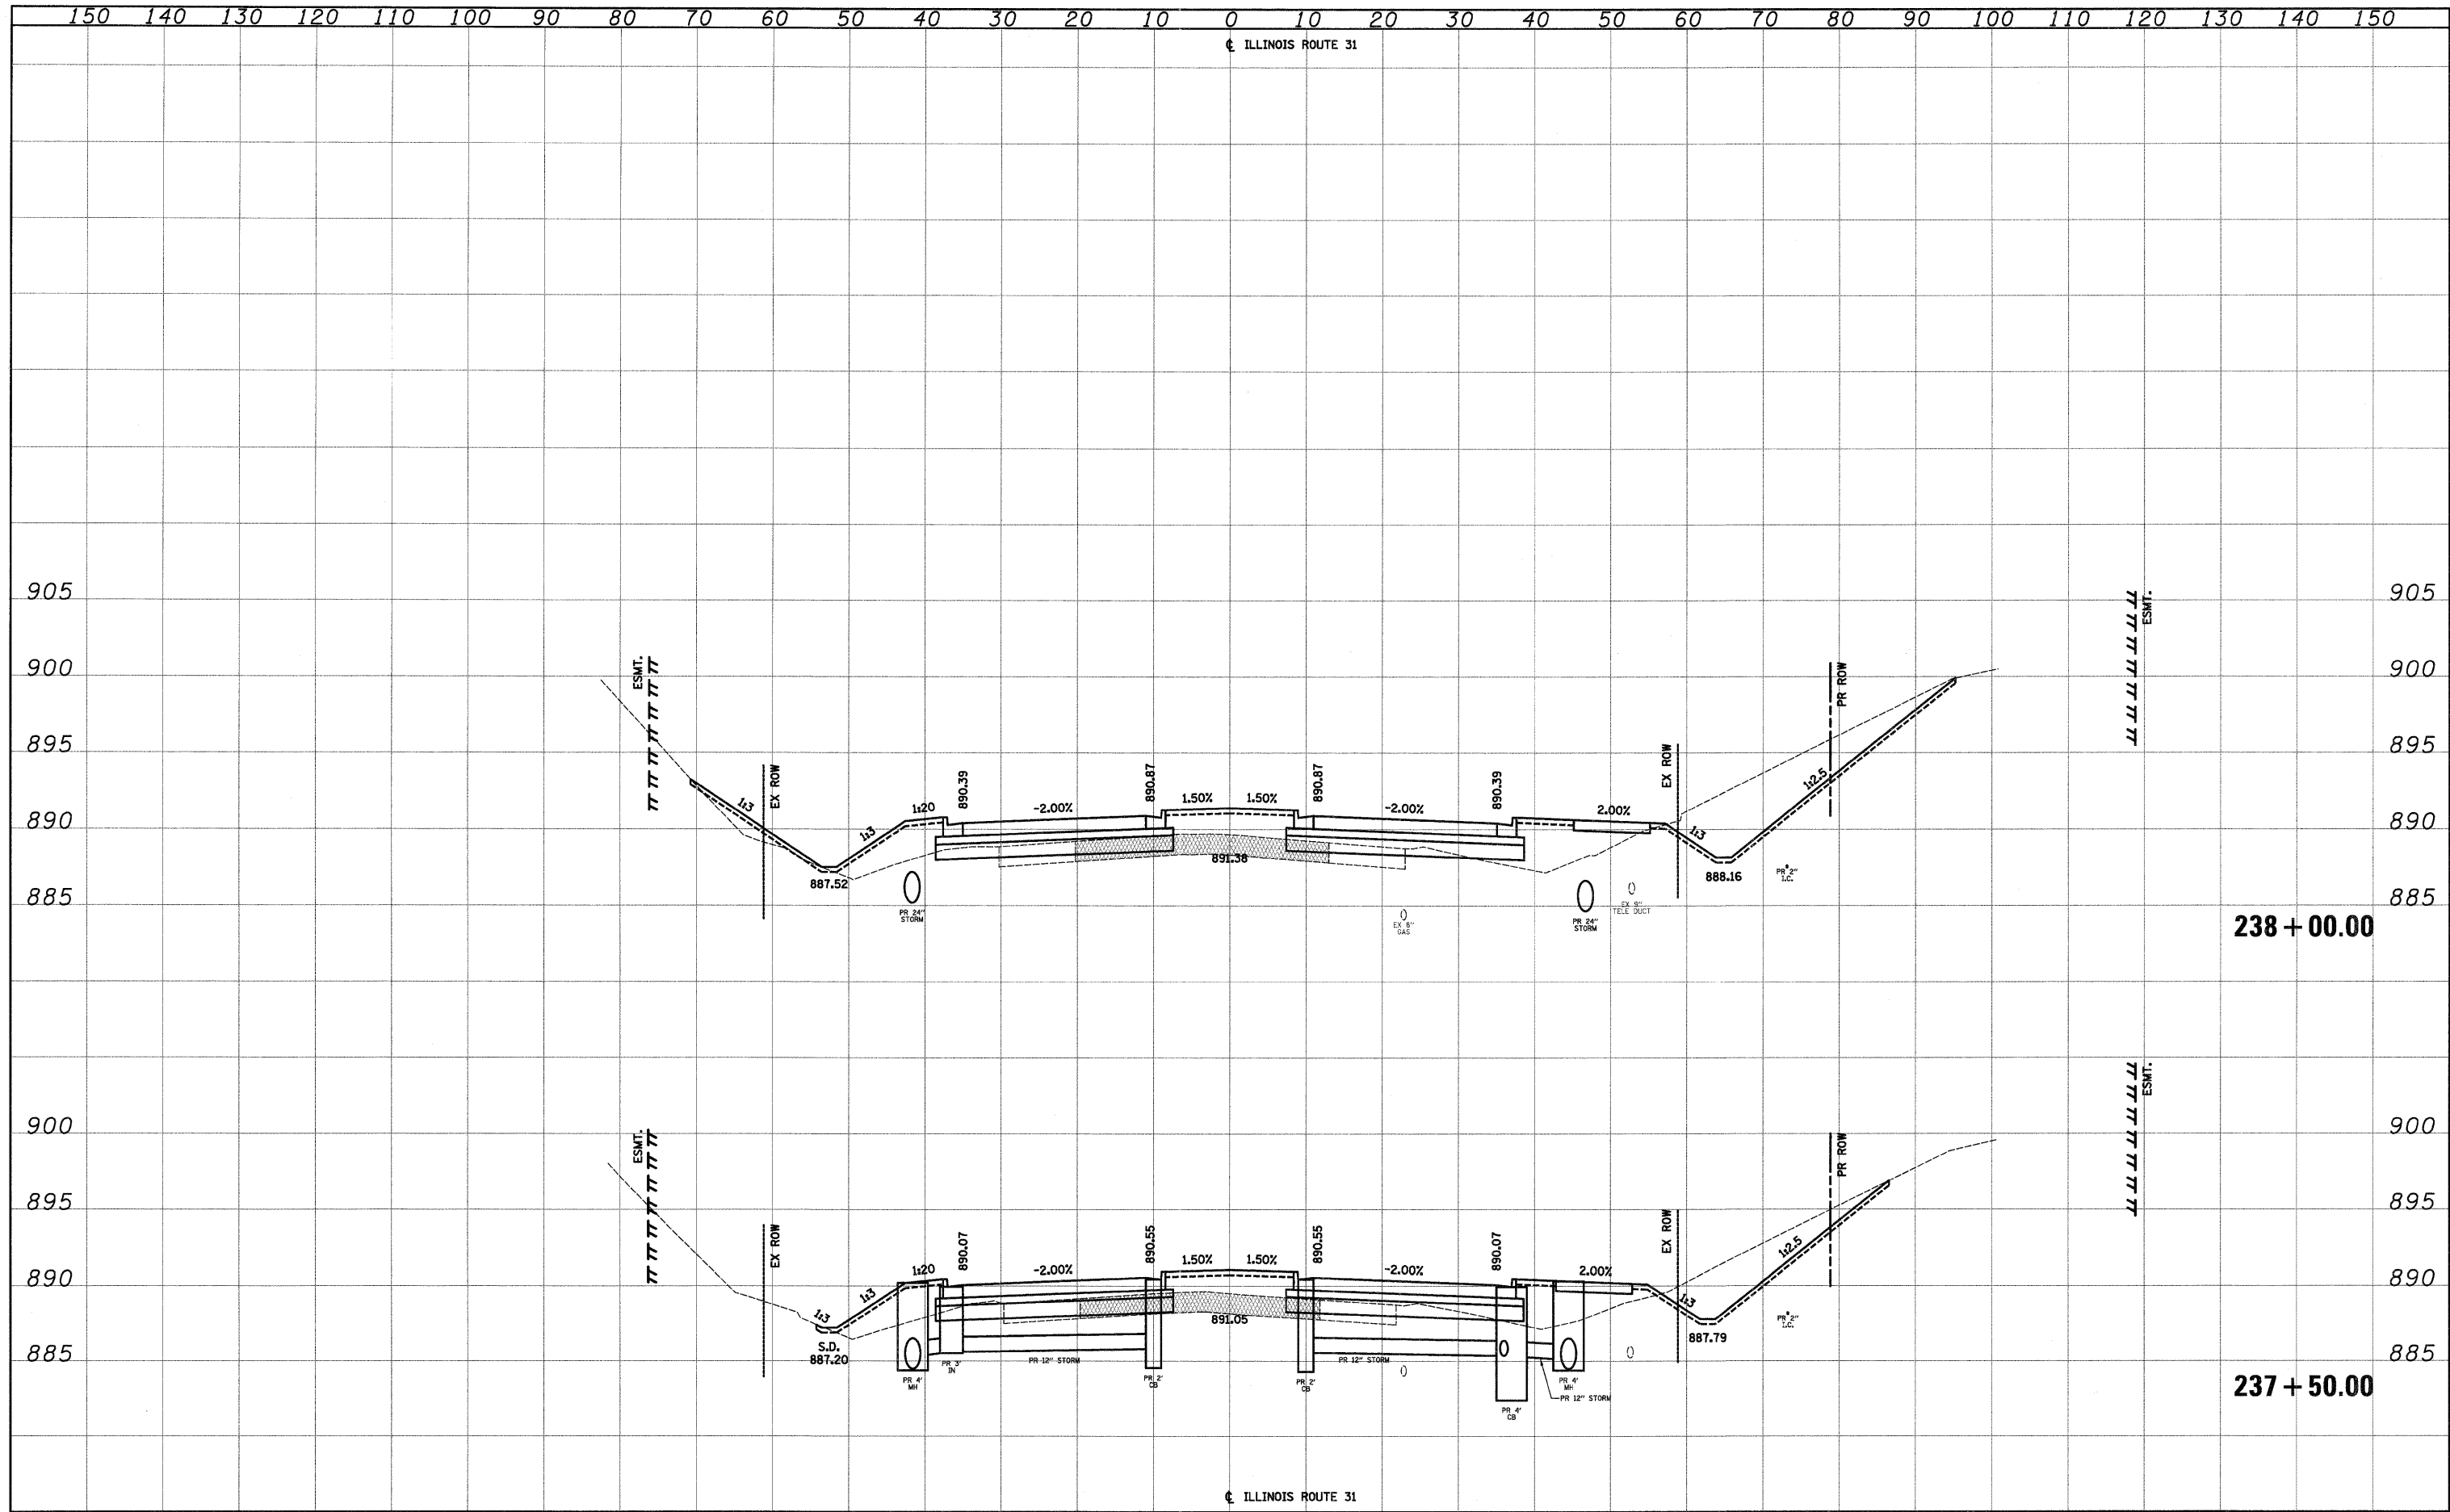

FILE NAME =  
 Y:\2278 Virginia Klassen\cadd\ref\2278-sht-xssht1.dgn

USER NAME = dta  
 PLOT SCALE = 10.0000' / 1in.  
 PLOT DATE = 10/24/2011

DESIGNED - KWH  
 DRAWN - KWH  
 CHECKED - GAB  
 DATE - 10/24/11

REVISED -  
 REVISED -  
 REVISED -  
 REVISED -

**STATE OF ILLINOIS  
 DEPARTMENT OF TRANSPORTATION**

**CROSS SECTIONS**  
 SCALE: 10'H: 5'V SHEET NO. 24 OF 78 SHEETS STA. 237+50.00 TO STA. 238+00.00

| F.A.U. RTE.   | SECTION        | COUNTY  | TOTAL SHEETS | SHEET NO. |
|---|----------------|---------|--------------|-----------|
| 3887  | 96-00209-01-PV | McHENRY | 271          | 217       |
| <b>CONTRACT NO. 63553</b>   |                |         |              |           |
| <small>FED. ROAD DIST. NO. 1 ILLINOIS FED. AID PROJECT HPP-406(003)</small> |                |         |              |           |