


DATE	
BY	
SURVEYED	
PLOTTED	
NOTE BOOK	
AREAS CHECKED	
NO.	

DATE	
BY	
SURVEYED	
PLOTTED	
NOTE BOOK	
AREAS CHECKED	
NO.	

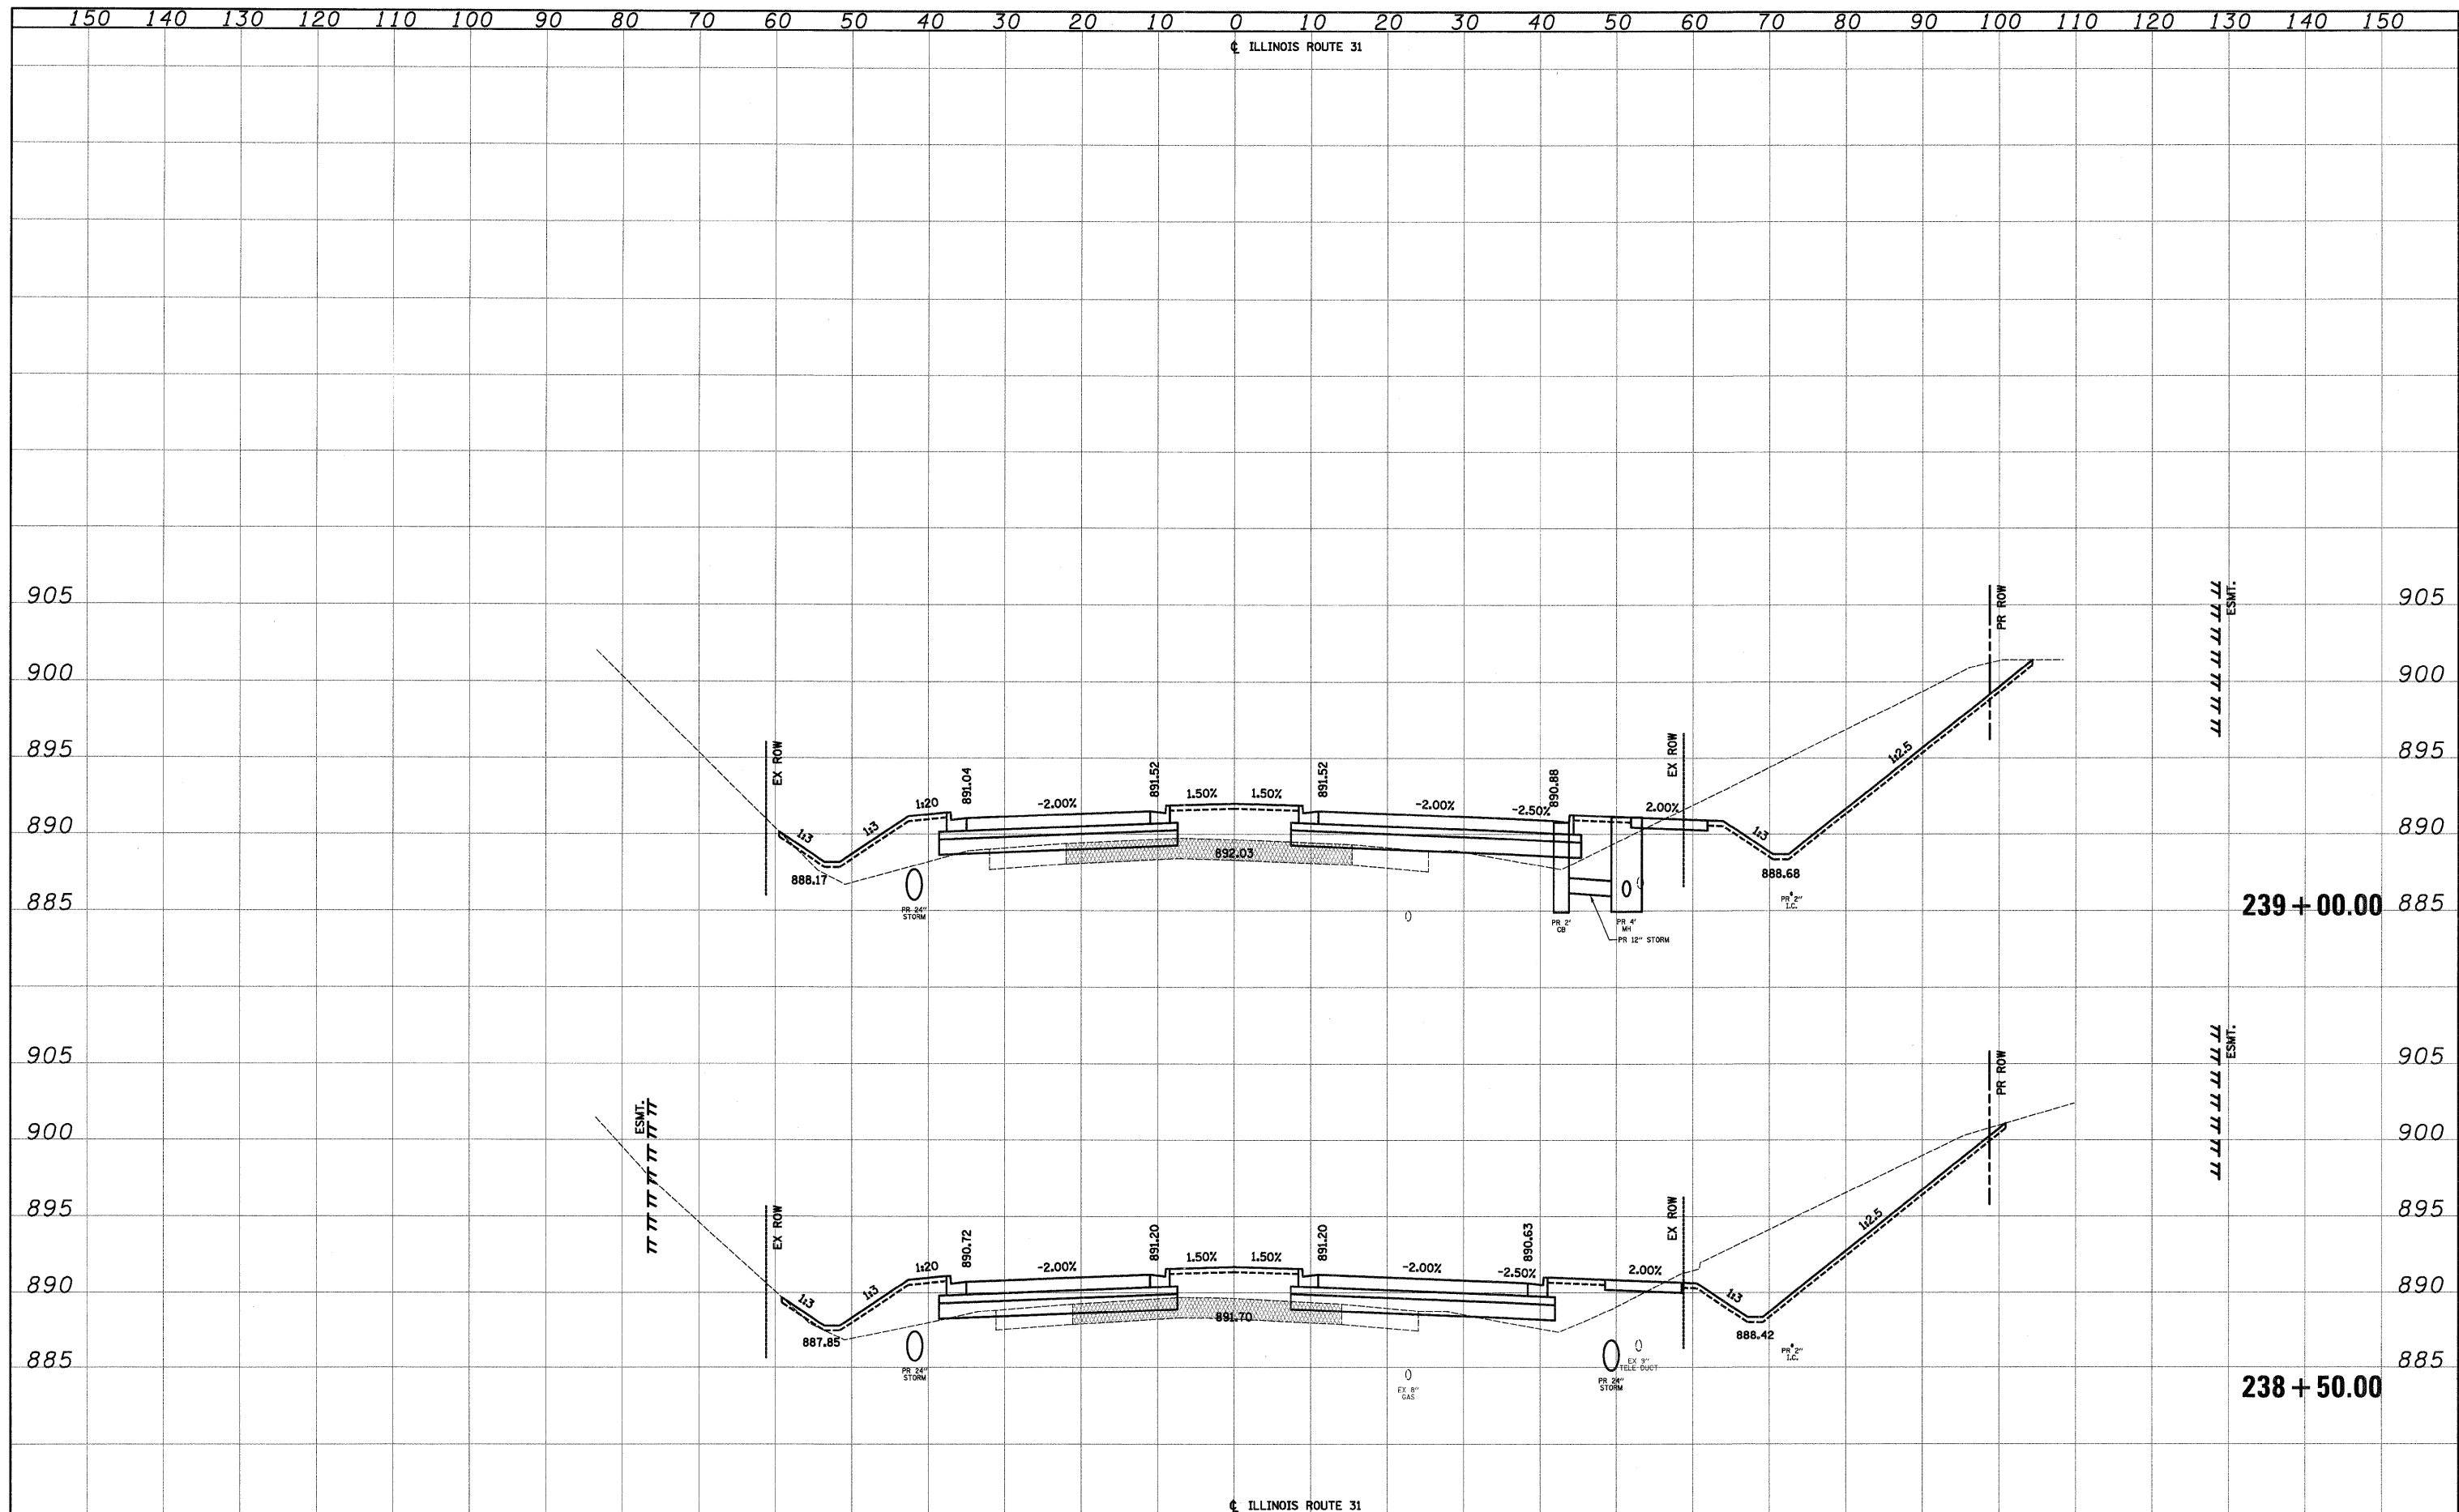

FILE NAME =	USER NAME = dte	DESIGNED - KWH	REVISED -	<b>STATE OF ILLINOIS</b> <b>DEPARTMENT OF TRANSPORTATION</b>	<b>CROSS SECTIONS</b>	F.A.U. RTE. 3887	SECTION 96-00209-01-PV	COUNTY McHENRY	TOTAL SHEETS 271	SHEET NO. 218	
Y:\2278 Virginia Klassen\cad\ref\2278-sht-xssht1.dgn		DRAWN - KWH	REVISED -			SCALE: 10'H= 5'V	SHEET NO. 25 OF 78 SHEETS	STA. 238+50.00 TO STA. 239+00.00	CONTRACT NO. 63553		
PLOT SCALE = 10.0000' / 1" =		CHECKED - GAB	REVISED -			FED. ROAD DIST. NO. 1 [ILLINOIS] FED. AID PROJECT HPP-4064003					
PLOT DATE = 10/24/2011		DATE - 10/24/11	REVISED -								