


DATE	
BY	
SURVEYED	
PLOTTED	
NOTE BOOK	
AREAS CHECKED	
NO.	

DATE	
BY	
SURVEYED	
PLOTTED	
NOTE BOOK	
AREAS CHECKED	
NO.	

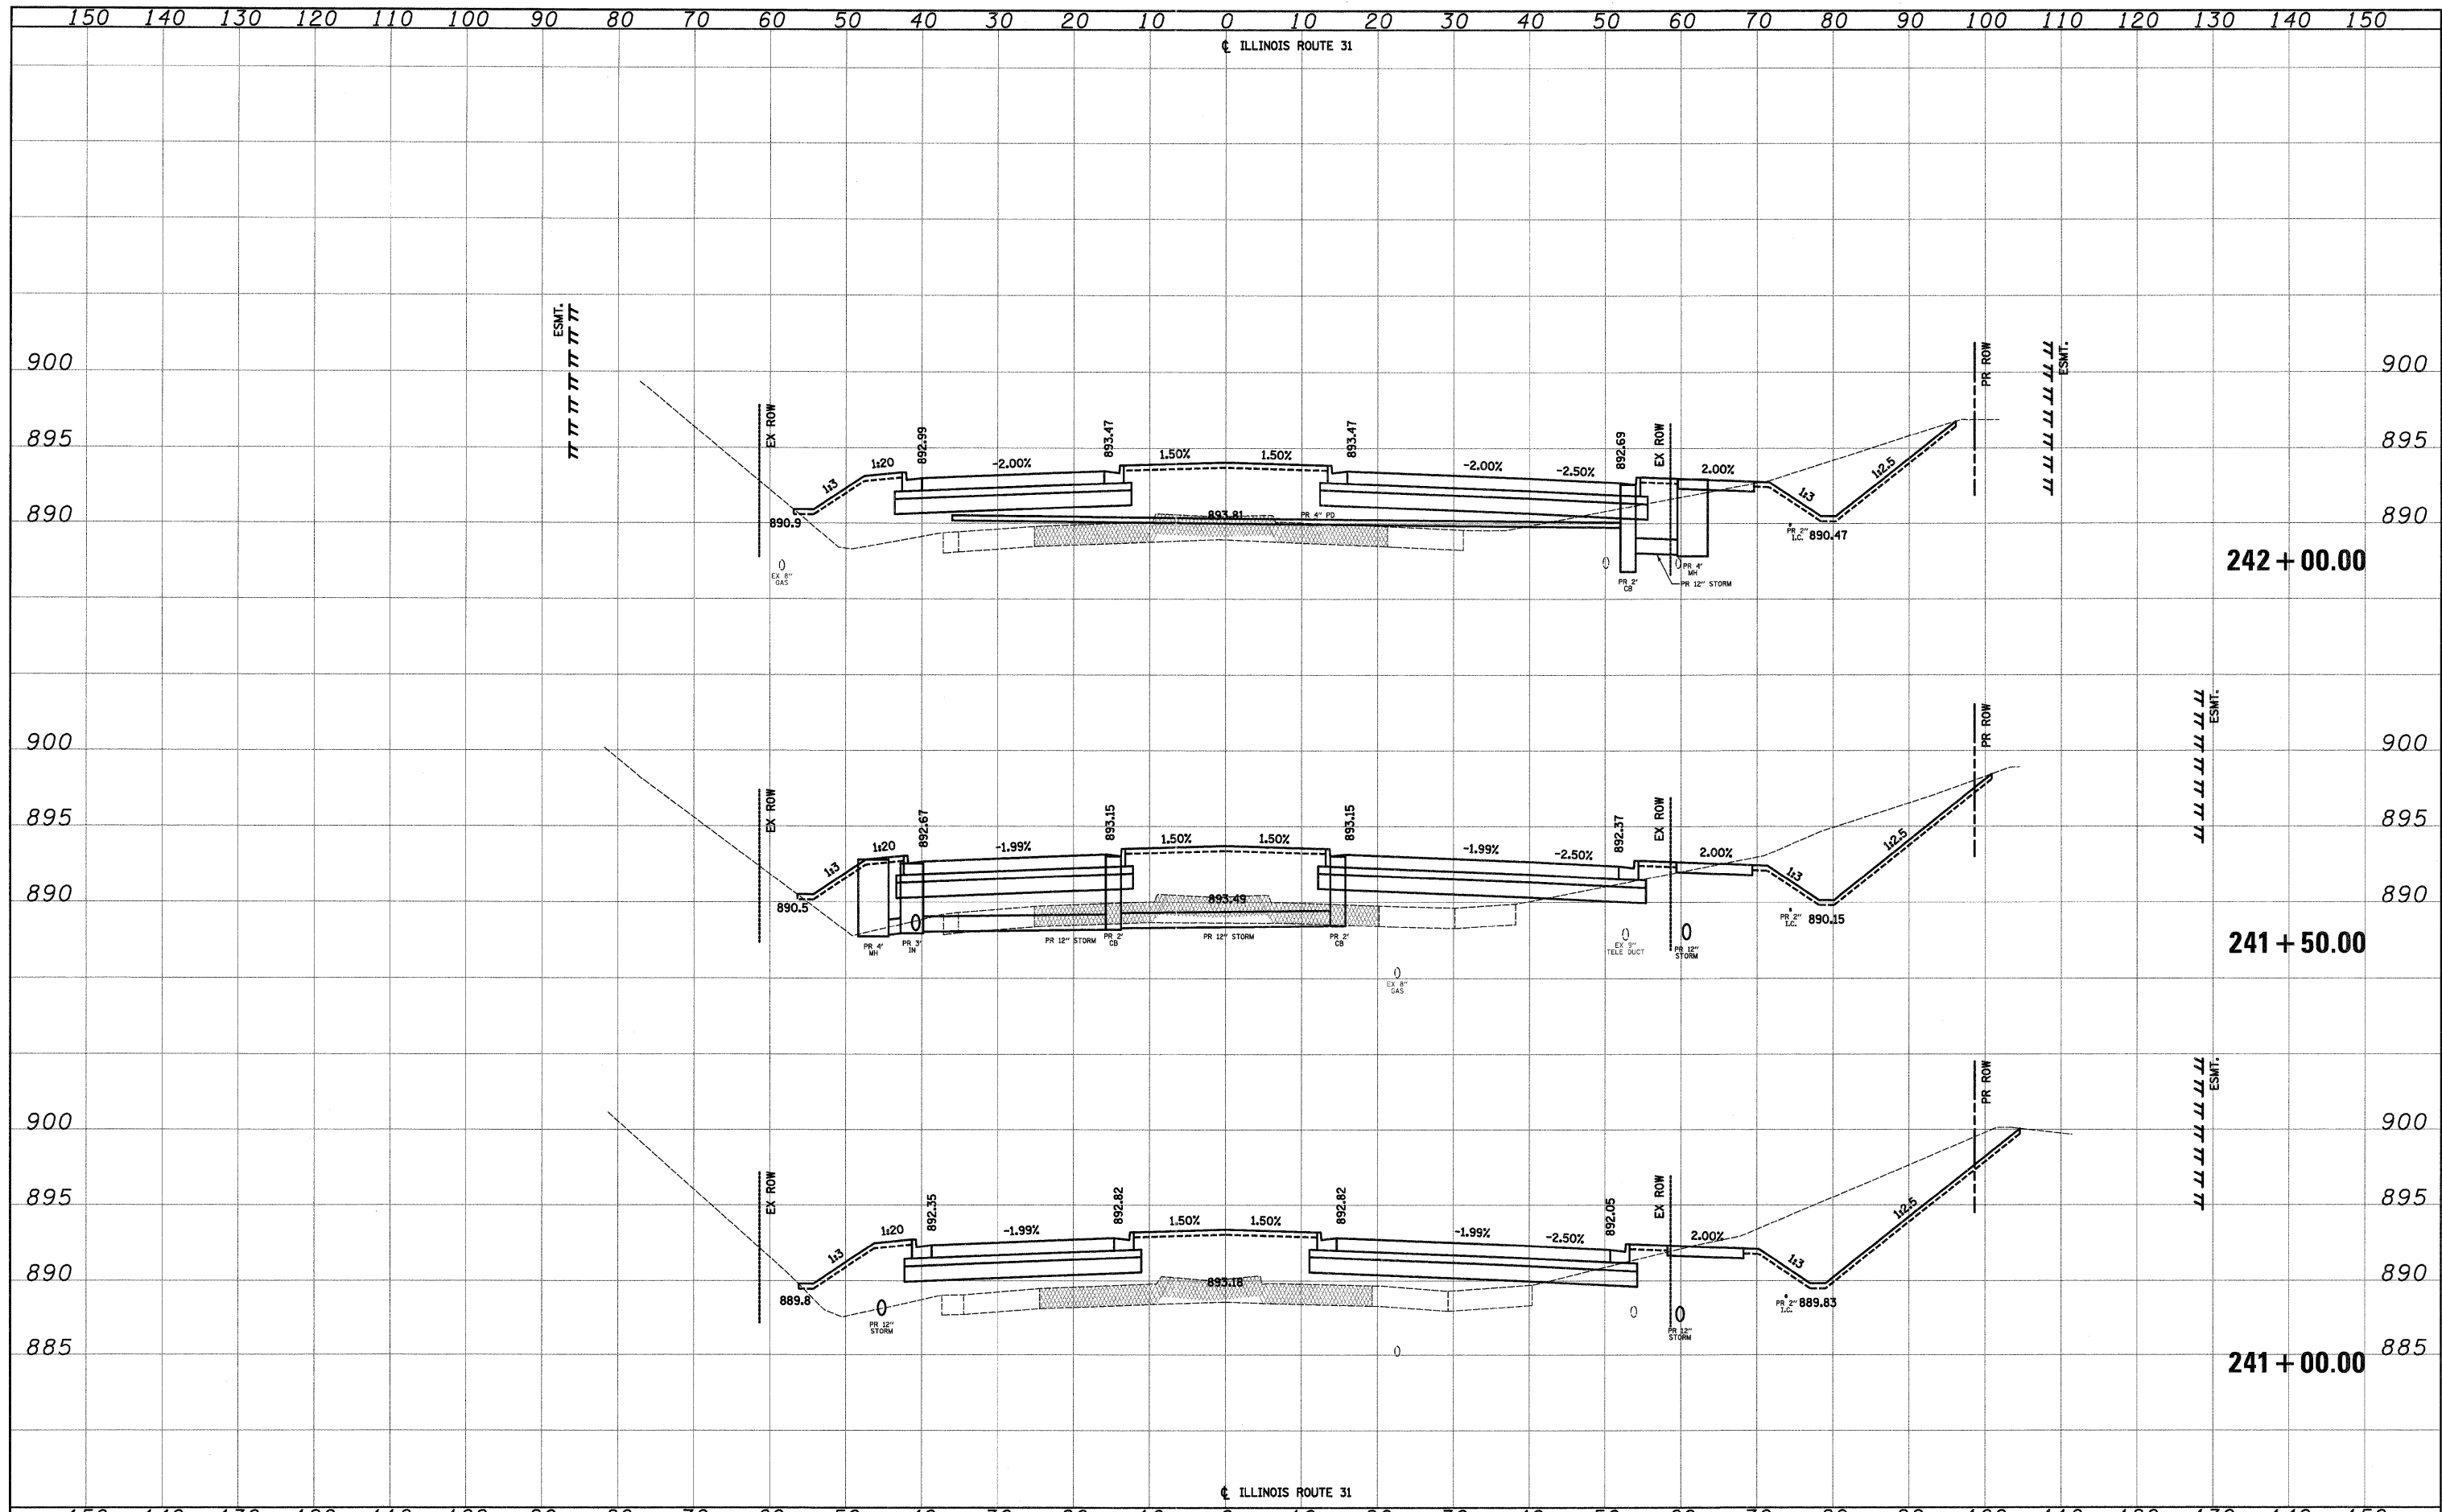

FILE NAME =	USER NAME = dta	DESIGNED - KWH	REVISED -	STATE OF ILLINOIS DEPARTMENT OF TRANSPORTATION	CROSS SECTIONS	F.A.U. RTE. 3887	SECTION 96-00209-01-PV	COUNTY McHENRY	TOTAL SHEETS 271	SHEET NO. 220		
Y:\2278 Virginia Klassen\oad\ref\2278-shr-xssht1.dgn		DRAWN - KWH	REVISED -			SCALE: 10'H: 5'V	SHEET NO. 27 OF 78 SHEETS	STA. 241+00.00 TO STA. 242+00.00	FED. ROAD DIST. NO. 1 [ILLINOIS] FED. AID PROJECT HPP-406(003)			
PLOT SCALE = 10.0000' / 1"		CHECKED - GAB	REVISED -			CONTRACT NO. 63553						
PLOT DATE = 10/24/11		DATE - 10/24/11	REVISED -									