


DATE	
BY	
SURVEYED	
PLOTTED	
TEMPLATE	
AREAS CHECKED	
NO.	

DATE	
BY	
SURVEYED	
PLOTTED	
TEMPLATE	
AREAS CHECKED	
NO.	

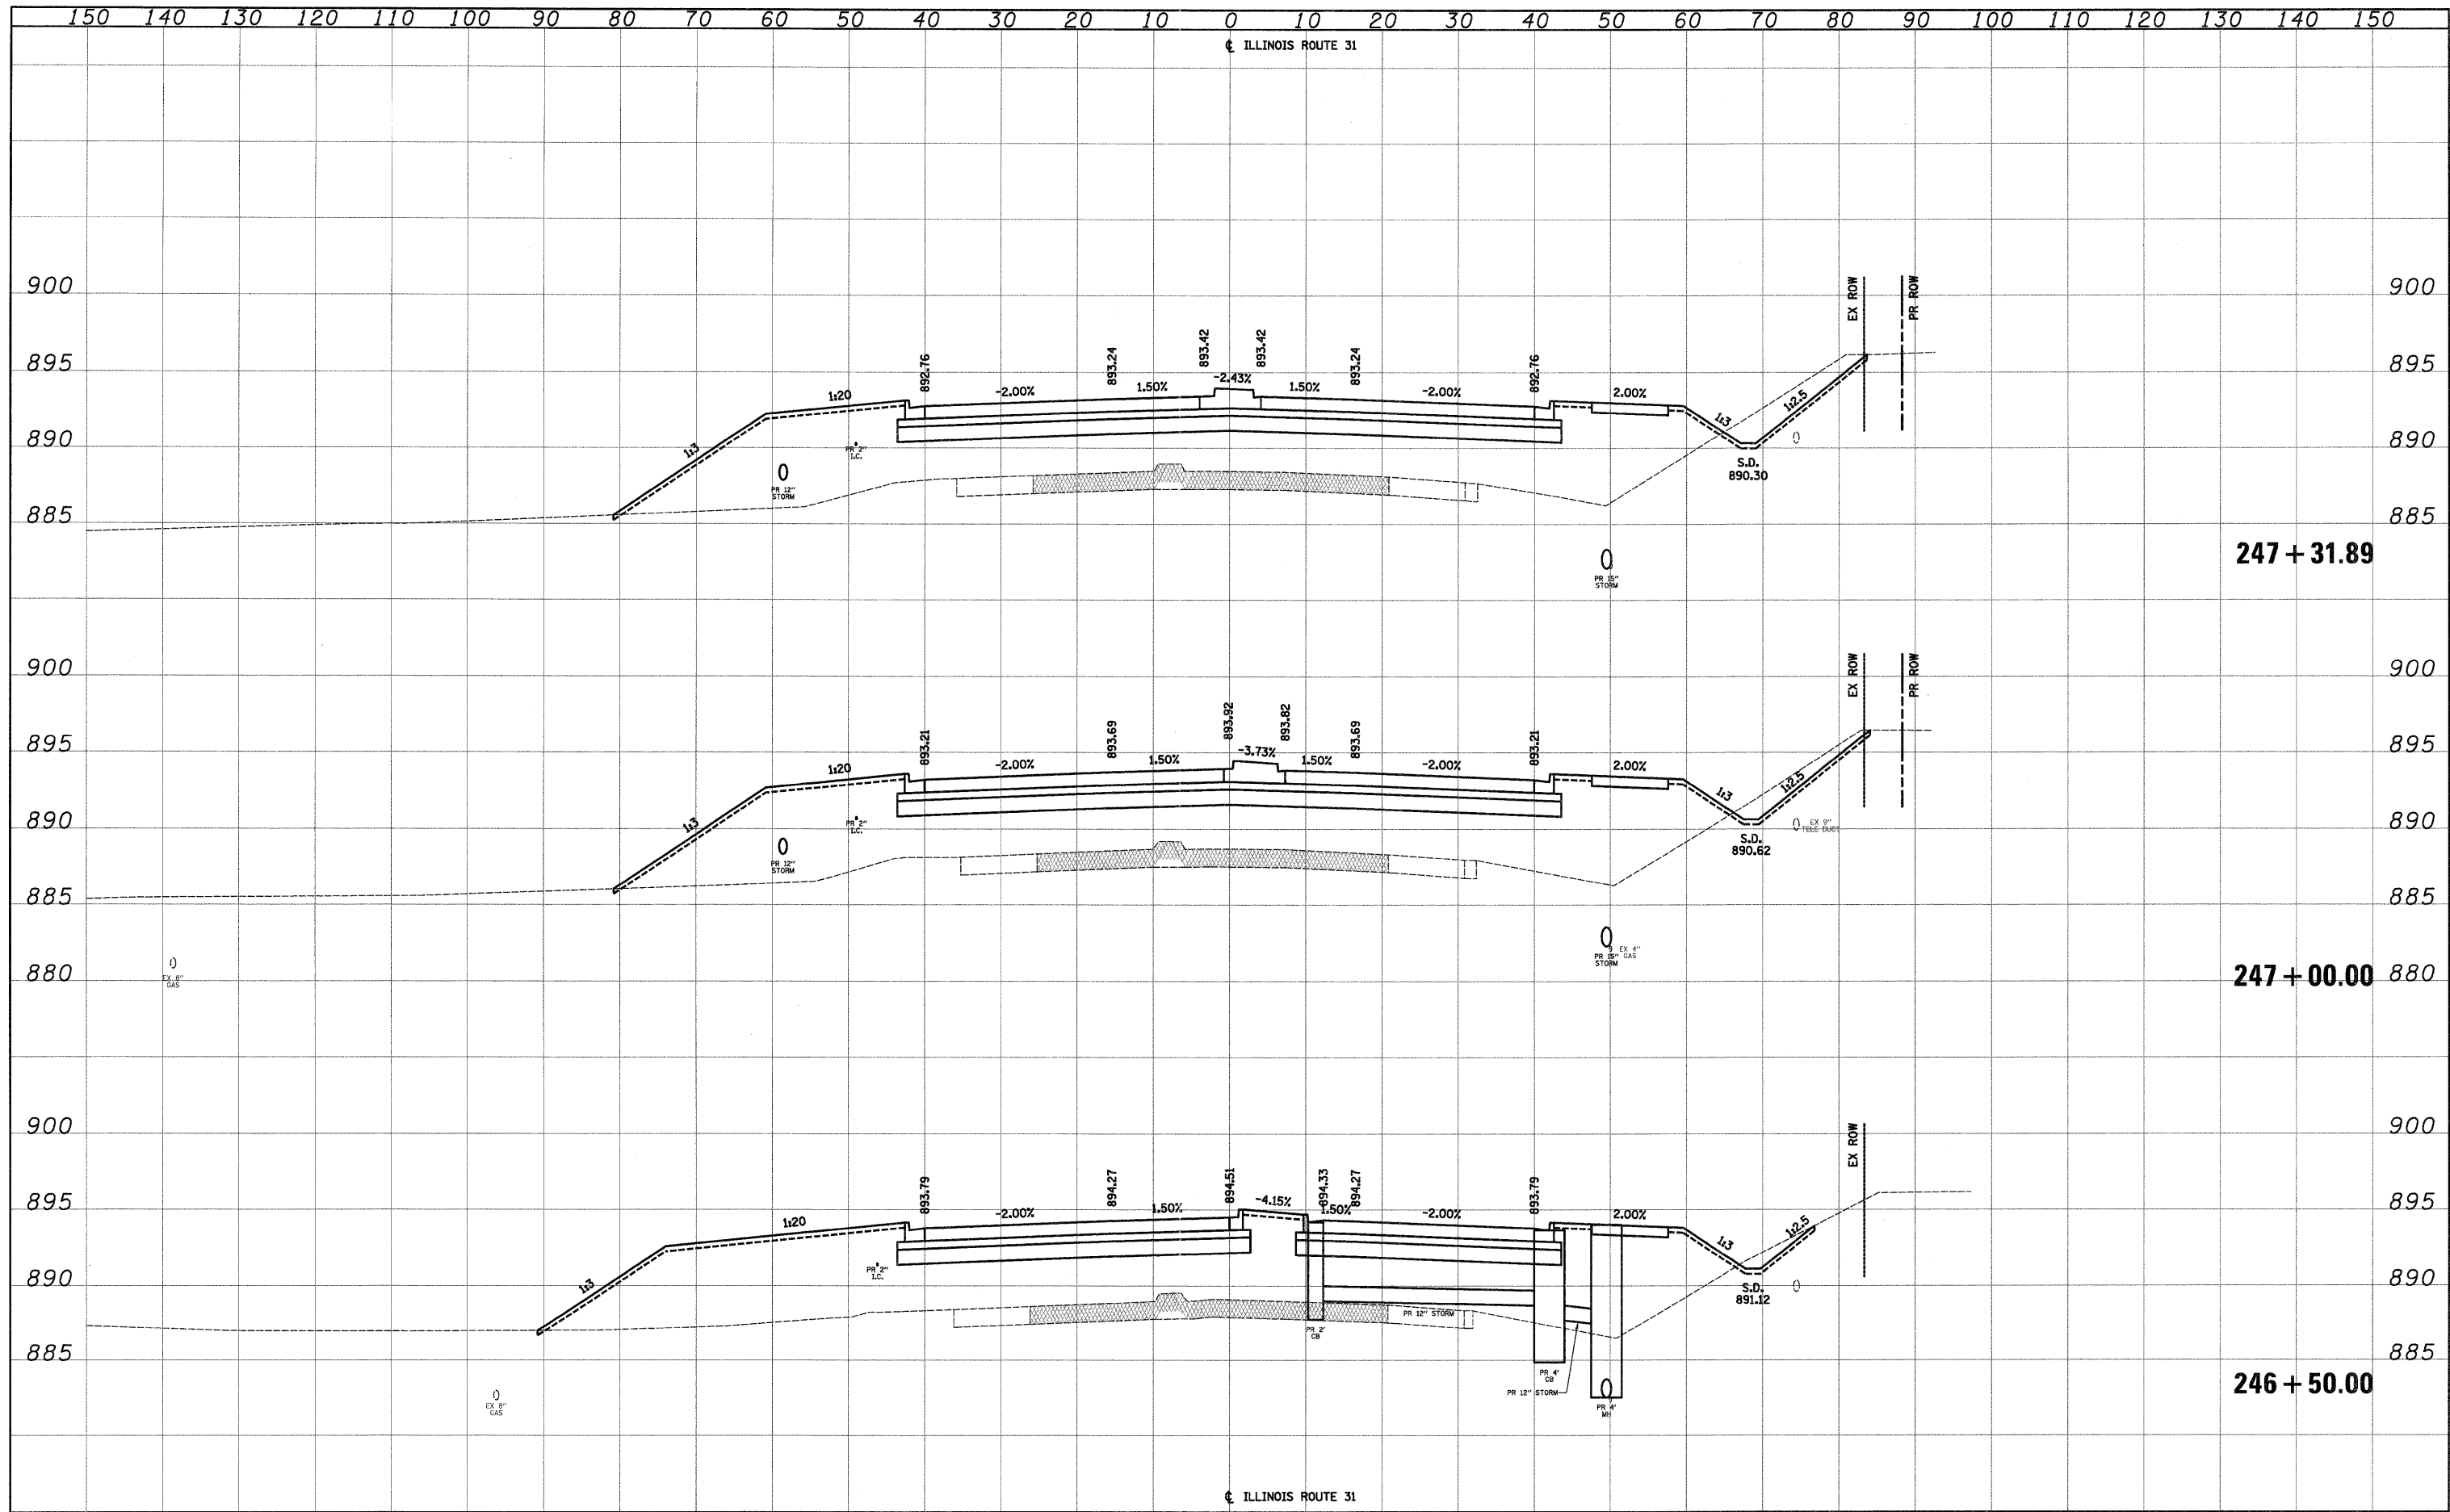

FILE NAME =	USER NAME = dse	DESIGNED - KWH	REVISED -	STATE OF ILLINOIS DEPARTMENT OF TRANSPORTATION	CROSS SECTIONS	F.A.L. RTE. 3887	SECTION 96-00209-01-PV	COUNTY McHENRY	TOTAL SHEETS 271	SHEET NO. 225
Y:\2278 Virginia Klassen\oad\ref\2278-sht-xssht1.dgn	PLOT SCALE = 10.0000' / 1" =	DRAWN - KWH	REVISED -			SCALE: 10'H: 5'V	SHEET NO. 32 OF 78 SHEETS	STA. 246+50.00 TO STA. 247+31.89	FED. ROAD DIST. NO. 1 ILLINOIS	FED. AID PROJECT HPP-4064(003)
	PLOT DATE = 10/24/2011	CHECKED - GAB	REVISED -					CONTRACT NO. 63553		
		DATE - 10/24/11	REVISED -							