


DATE	
BY	
SURVEYED	
PLOTTED	
TEMPLATE	
AREAS	
AREAS CHECKED	
NO.	

DATE	
BY	
SURVEYED	
PLOTTED	
TEMPLATE	
AREAS	
AREAS CHECKED	
NO.	

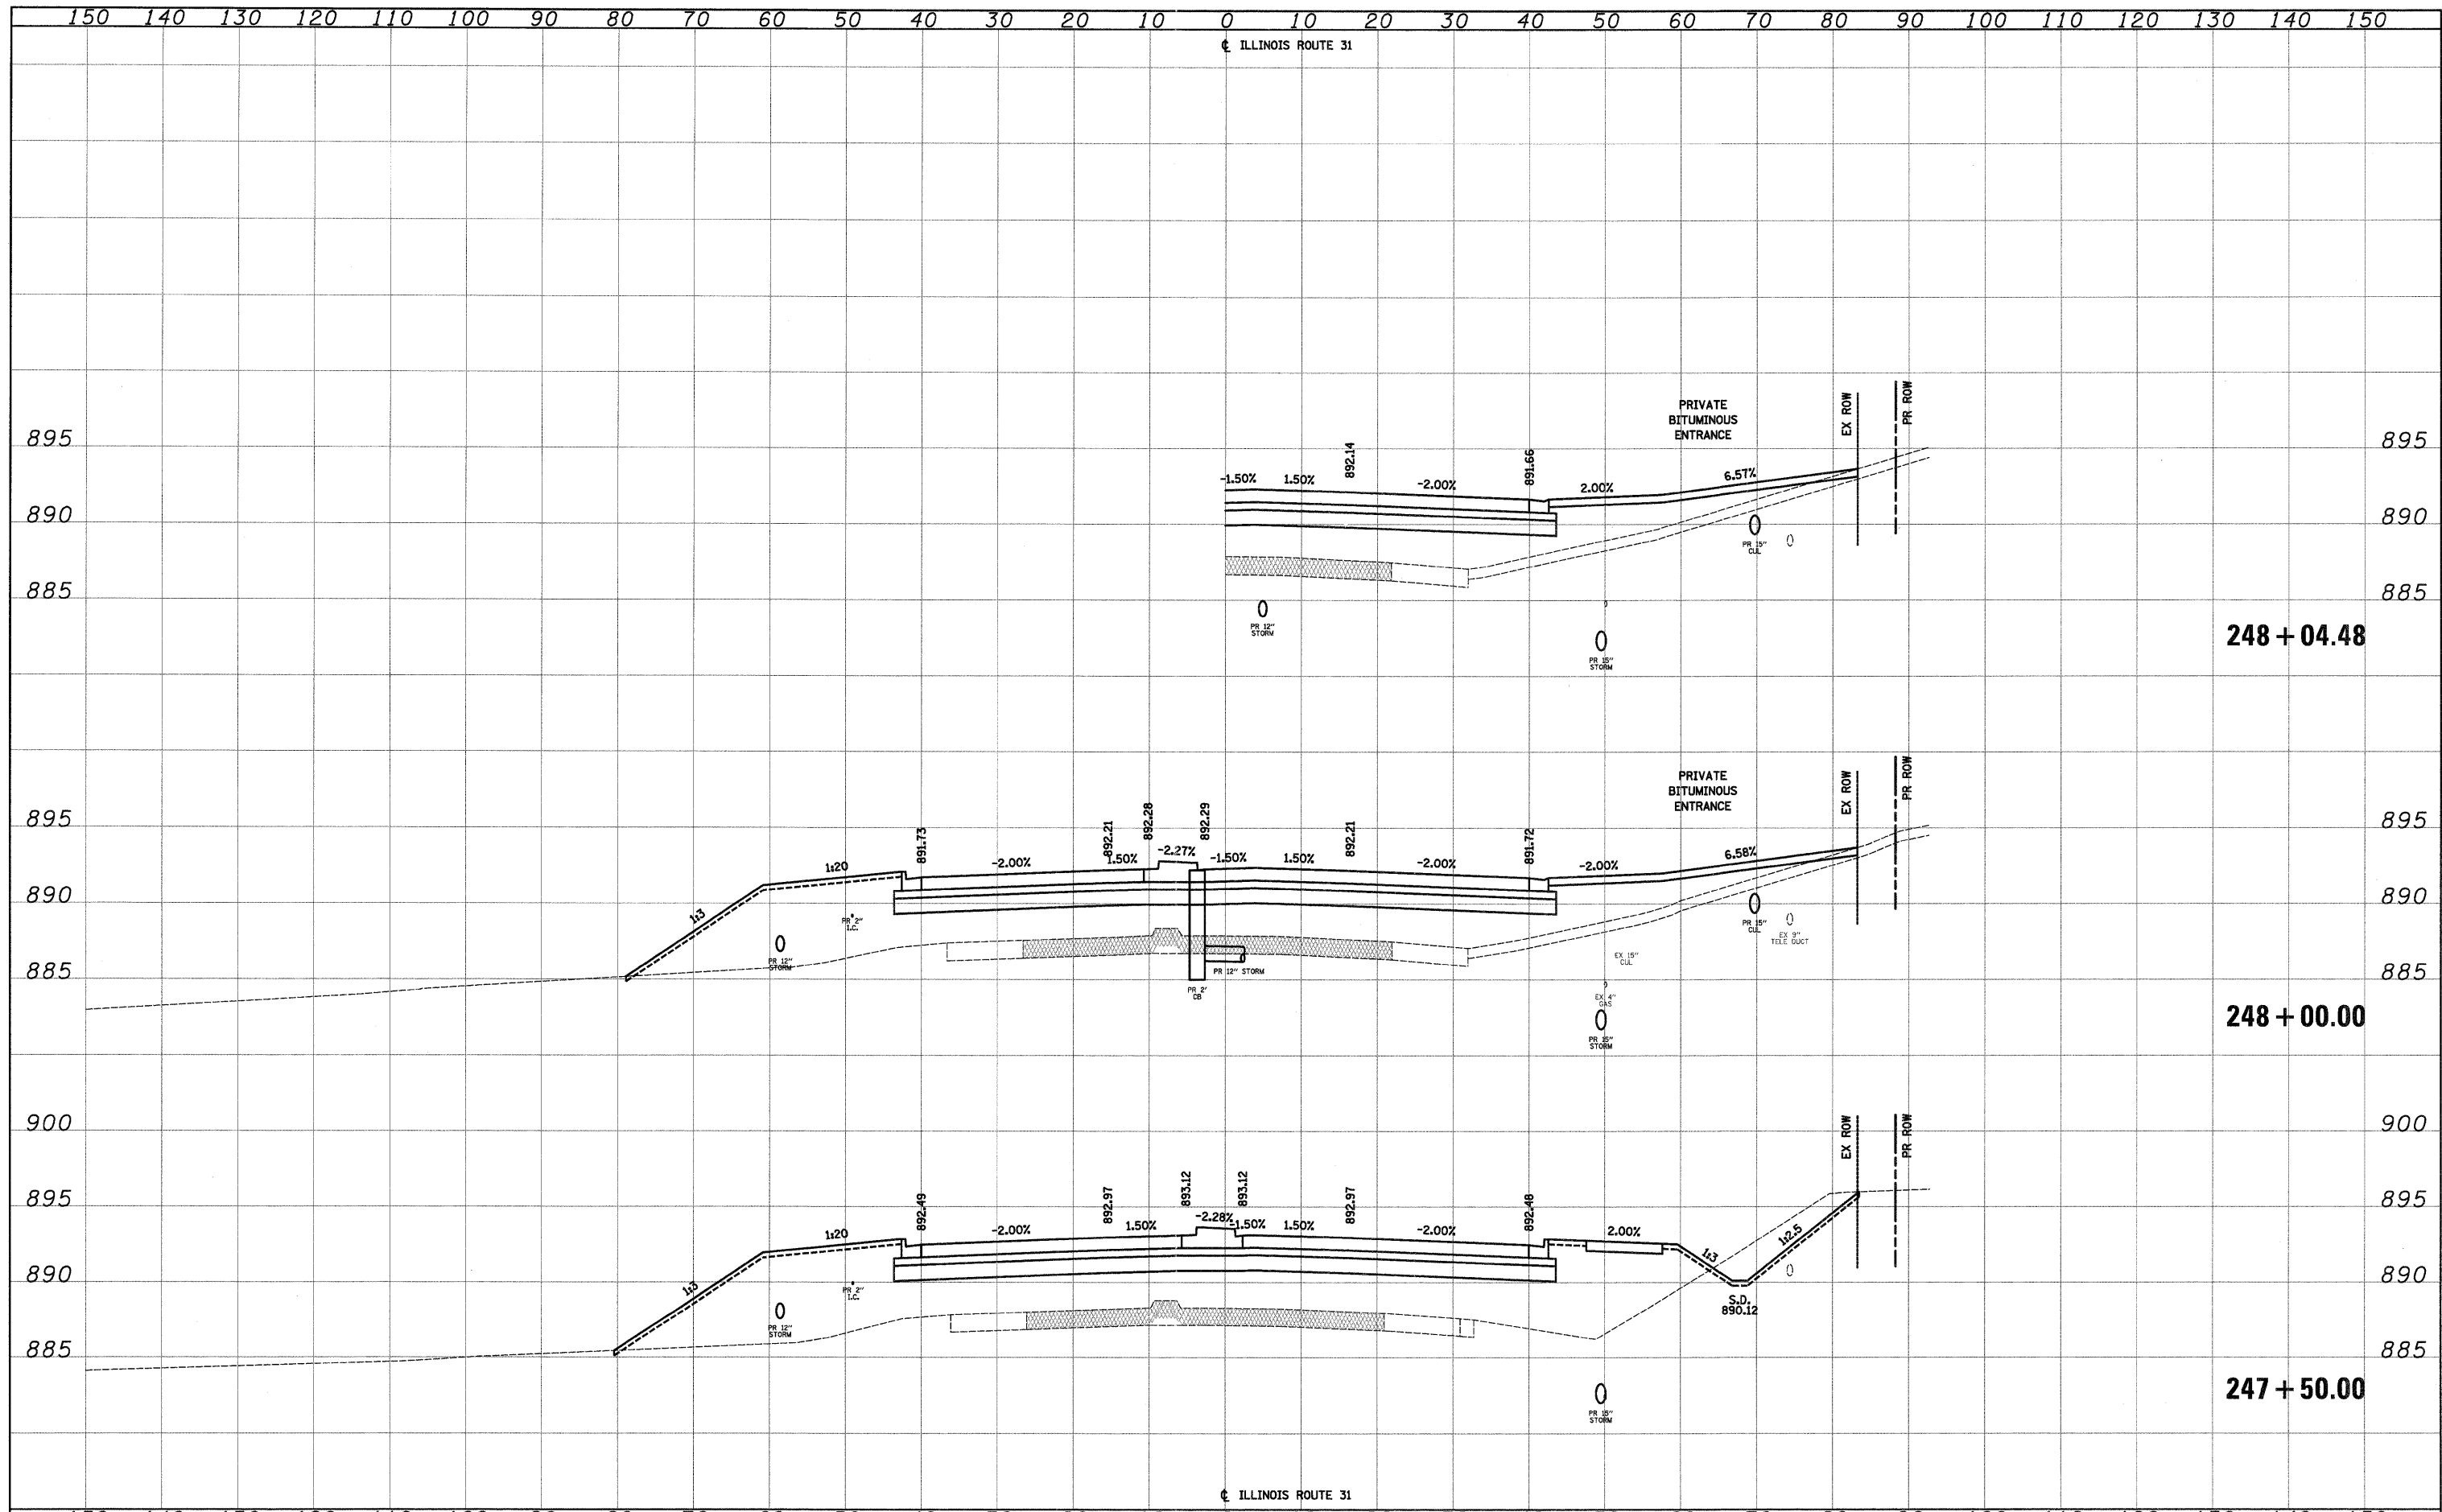

FILE NAME = Y:\227B Virginia Klasen\cad\ref\227B-shr-xssht1.dgn	USER NAME = dte	DESIGNED - KWH	REVISED -	STATE OF ILLINOIS DEPARTMENT OF TRANSPORTATION	CROSS SECTIONS		F.A.U. RTE. 3887	SECTION 96-00209-01-PV	COUNTY McHENRY	TOTAL SHEETS 271	SHEET NO. 226		
PLOT SCALE = 10.0000' / 1in.	CHECKED - GAB	REVISED -	SCALE: 10'H: 5'V				SHEET NO. 33 OF 78 SHEETS	STA. 247+50.00 TO STA. 248+04.48	FED. ROAD DIST. NO. 1 (ILLINOIS) FED. AID PROJECT HPP-4064(003)				
PLOT DATE = 10/24/2011	DATE - 10/24/11	REVISED -							CONTRACT NO. 63553				