


DATE	
BY	
SURVEYED	
PLOTTED	
TEMPLATE	
NOTE BOOK	
AREAS CHECKED	
NO.	

DATE	
BY	
ORIGINAL SURVEY	
PLOTTED	
TEMPLATE	
NOTE BOOK	
AREAS CHECKED	
NO.	

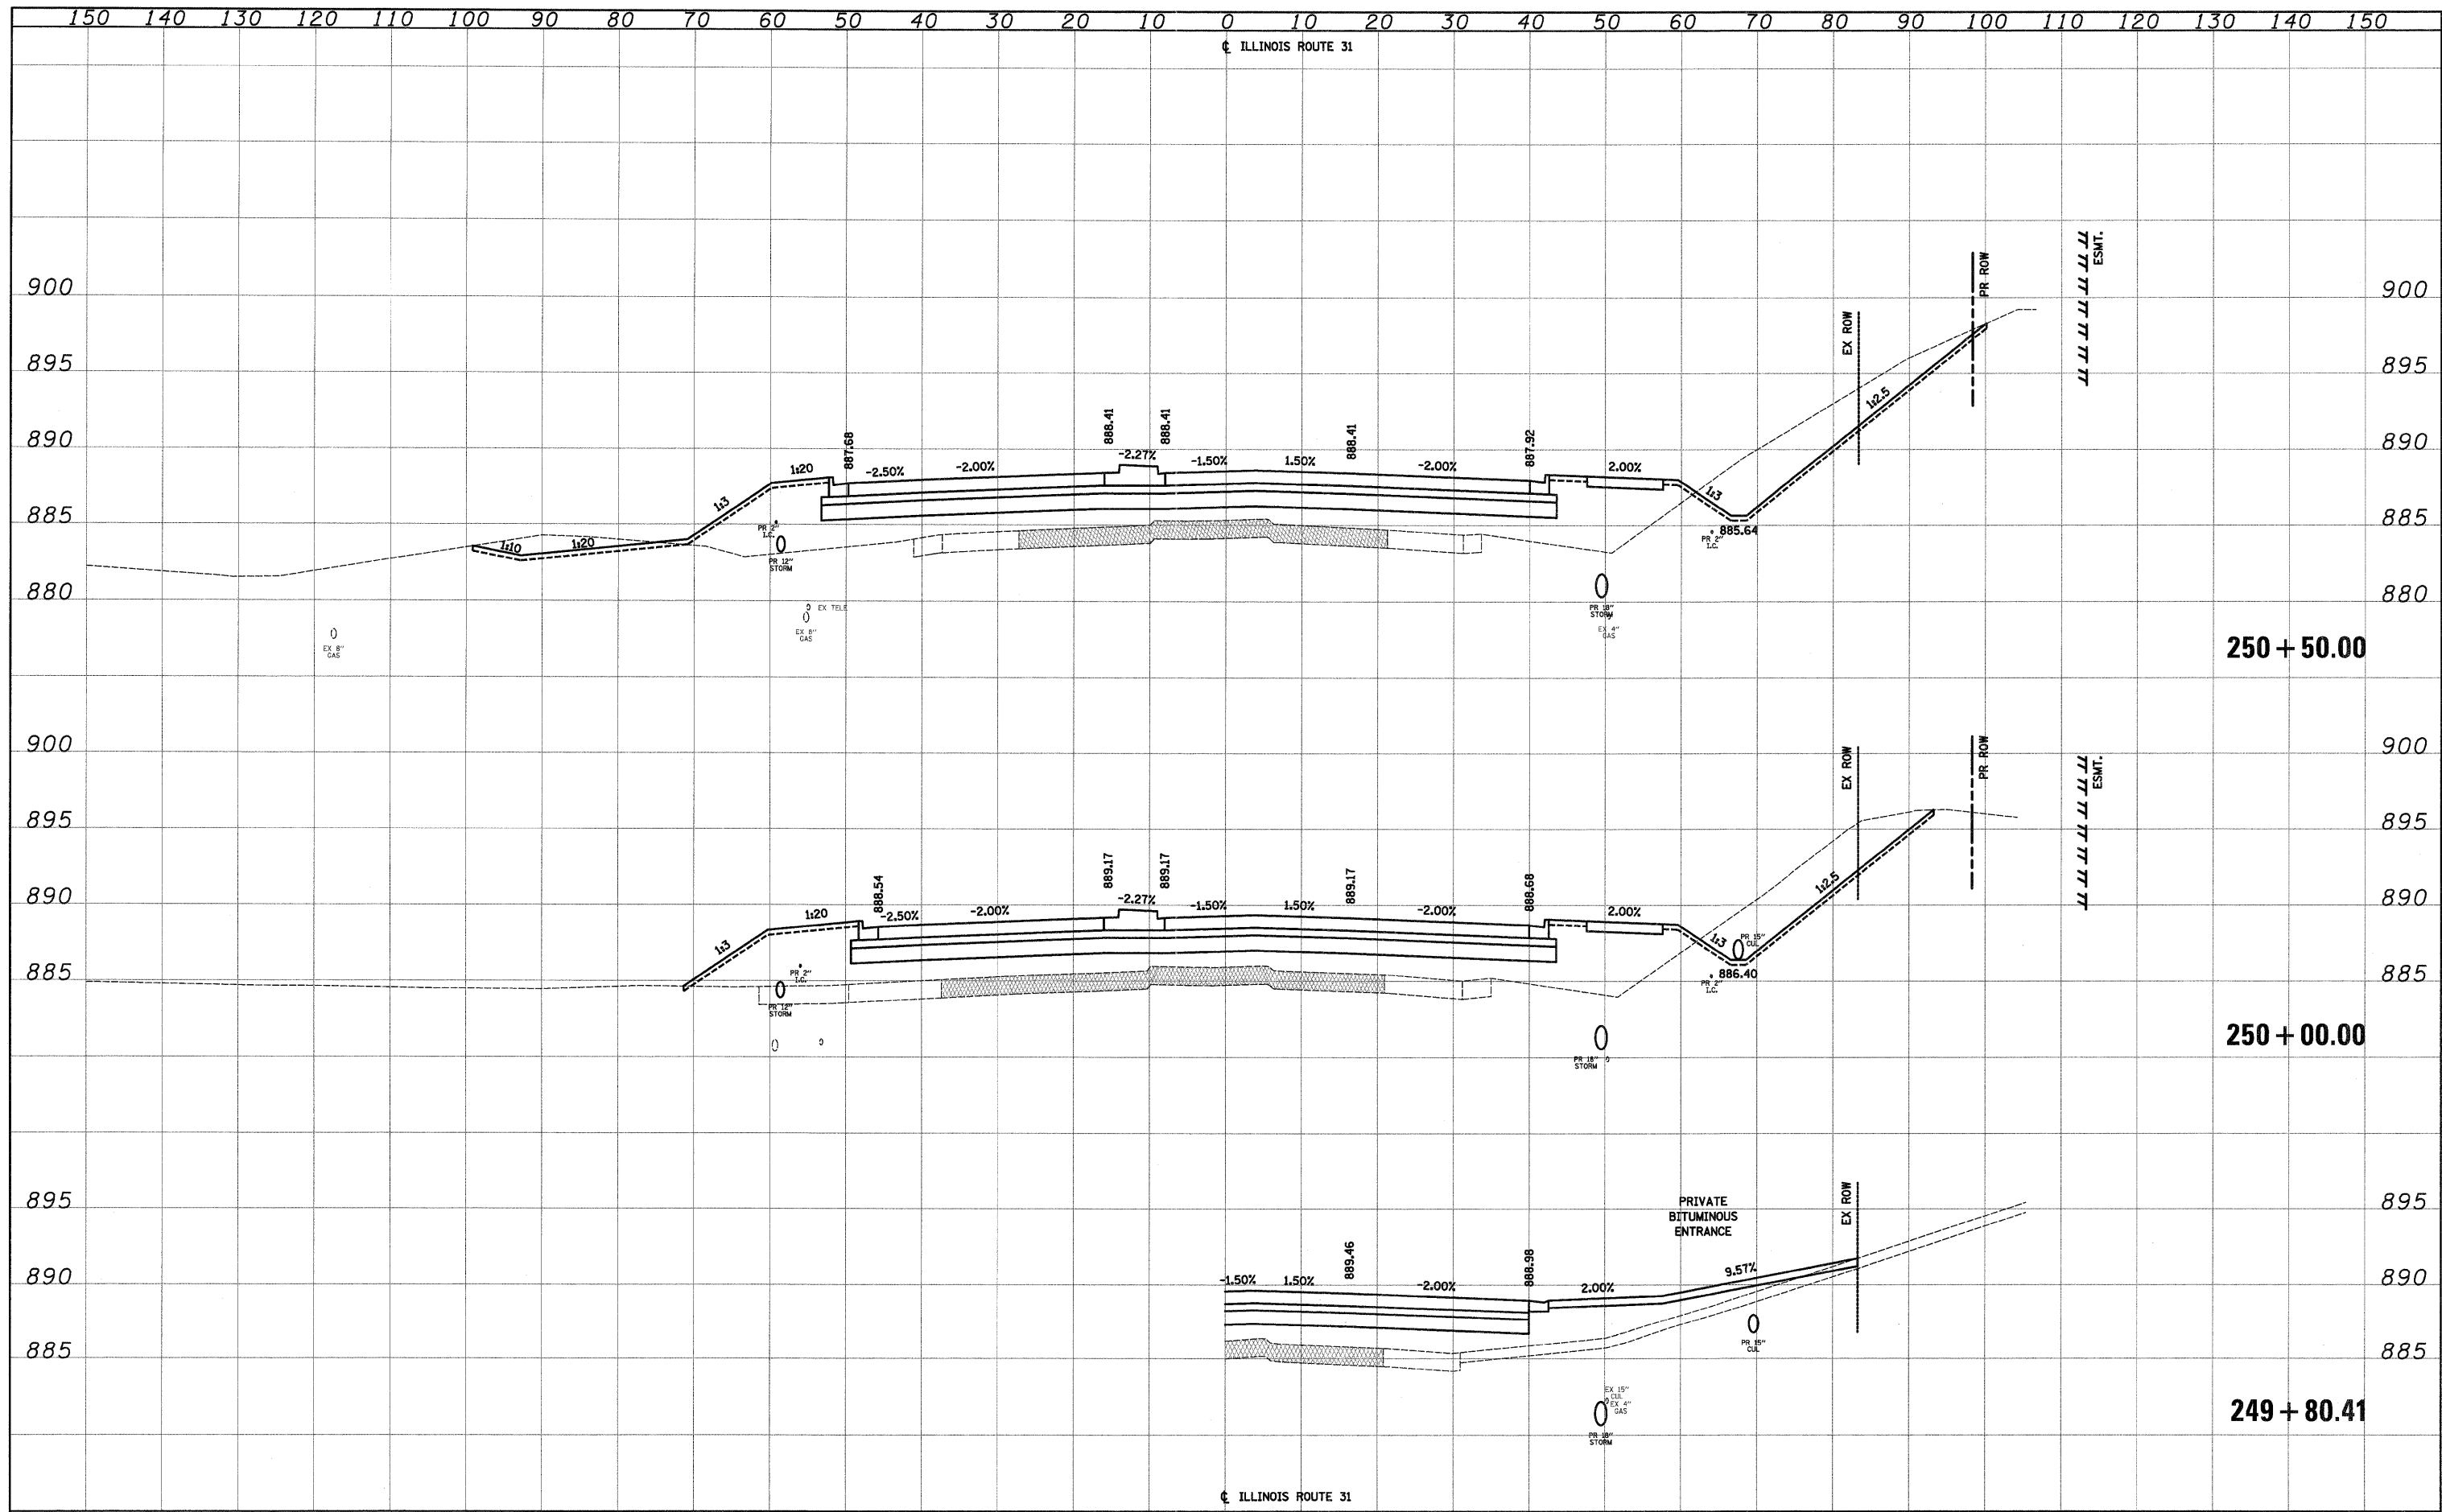

FILE NAME =	USER NAME = dta	DESIGNED - KWH	REVISED -	STATE OF ILLINOIS DEPARTMENT OF TRANSPORTATION	CROSS SECTIONS	F.A.U. RTE. 3887	SECTION 96-00209-01-PV	COUNTY McHENRY	TOTAL SHEETS 271	SHEET NO. 228		
Y:\2278 Virginia Klassen\oad\ref\2278-shr-kshst.dgn	PLOT SCALE = 10.0000' / 1m.	DRAWN - KWH	REVISED -			SCALE: 10'H: 5'V	SHEET NO. 35 OF 78 SHEETS	STA. 249+80.41 TO STA. 250+50.00	CONTRACT NO. 63553			
	PLOT DATE = 10/24/2011	CHECKED - GAB	REVISED -									
		DATE - 10/24/11	REVISED -			FED. ROAD DIST. NO. 1 ILLINOIS FED. AID PROJECT HPP-4064(003)						