


DATE	
BY	
SURVEYED	
PLOTTED	
TEMPLATE	
NOTE BOOK	
AREAS CHECKED	
NO.	

DATE	
BY	
SURVEYED	
PLOTTED	
TEMPLATE	
NOTE BOOK	
AREAS CHECKED	
NO.	

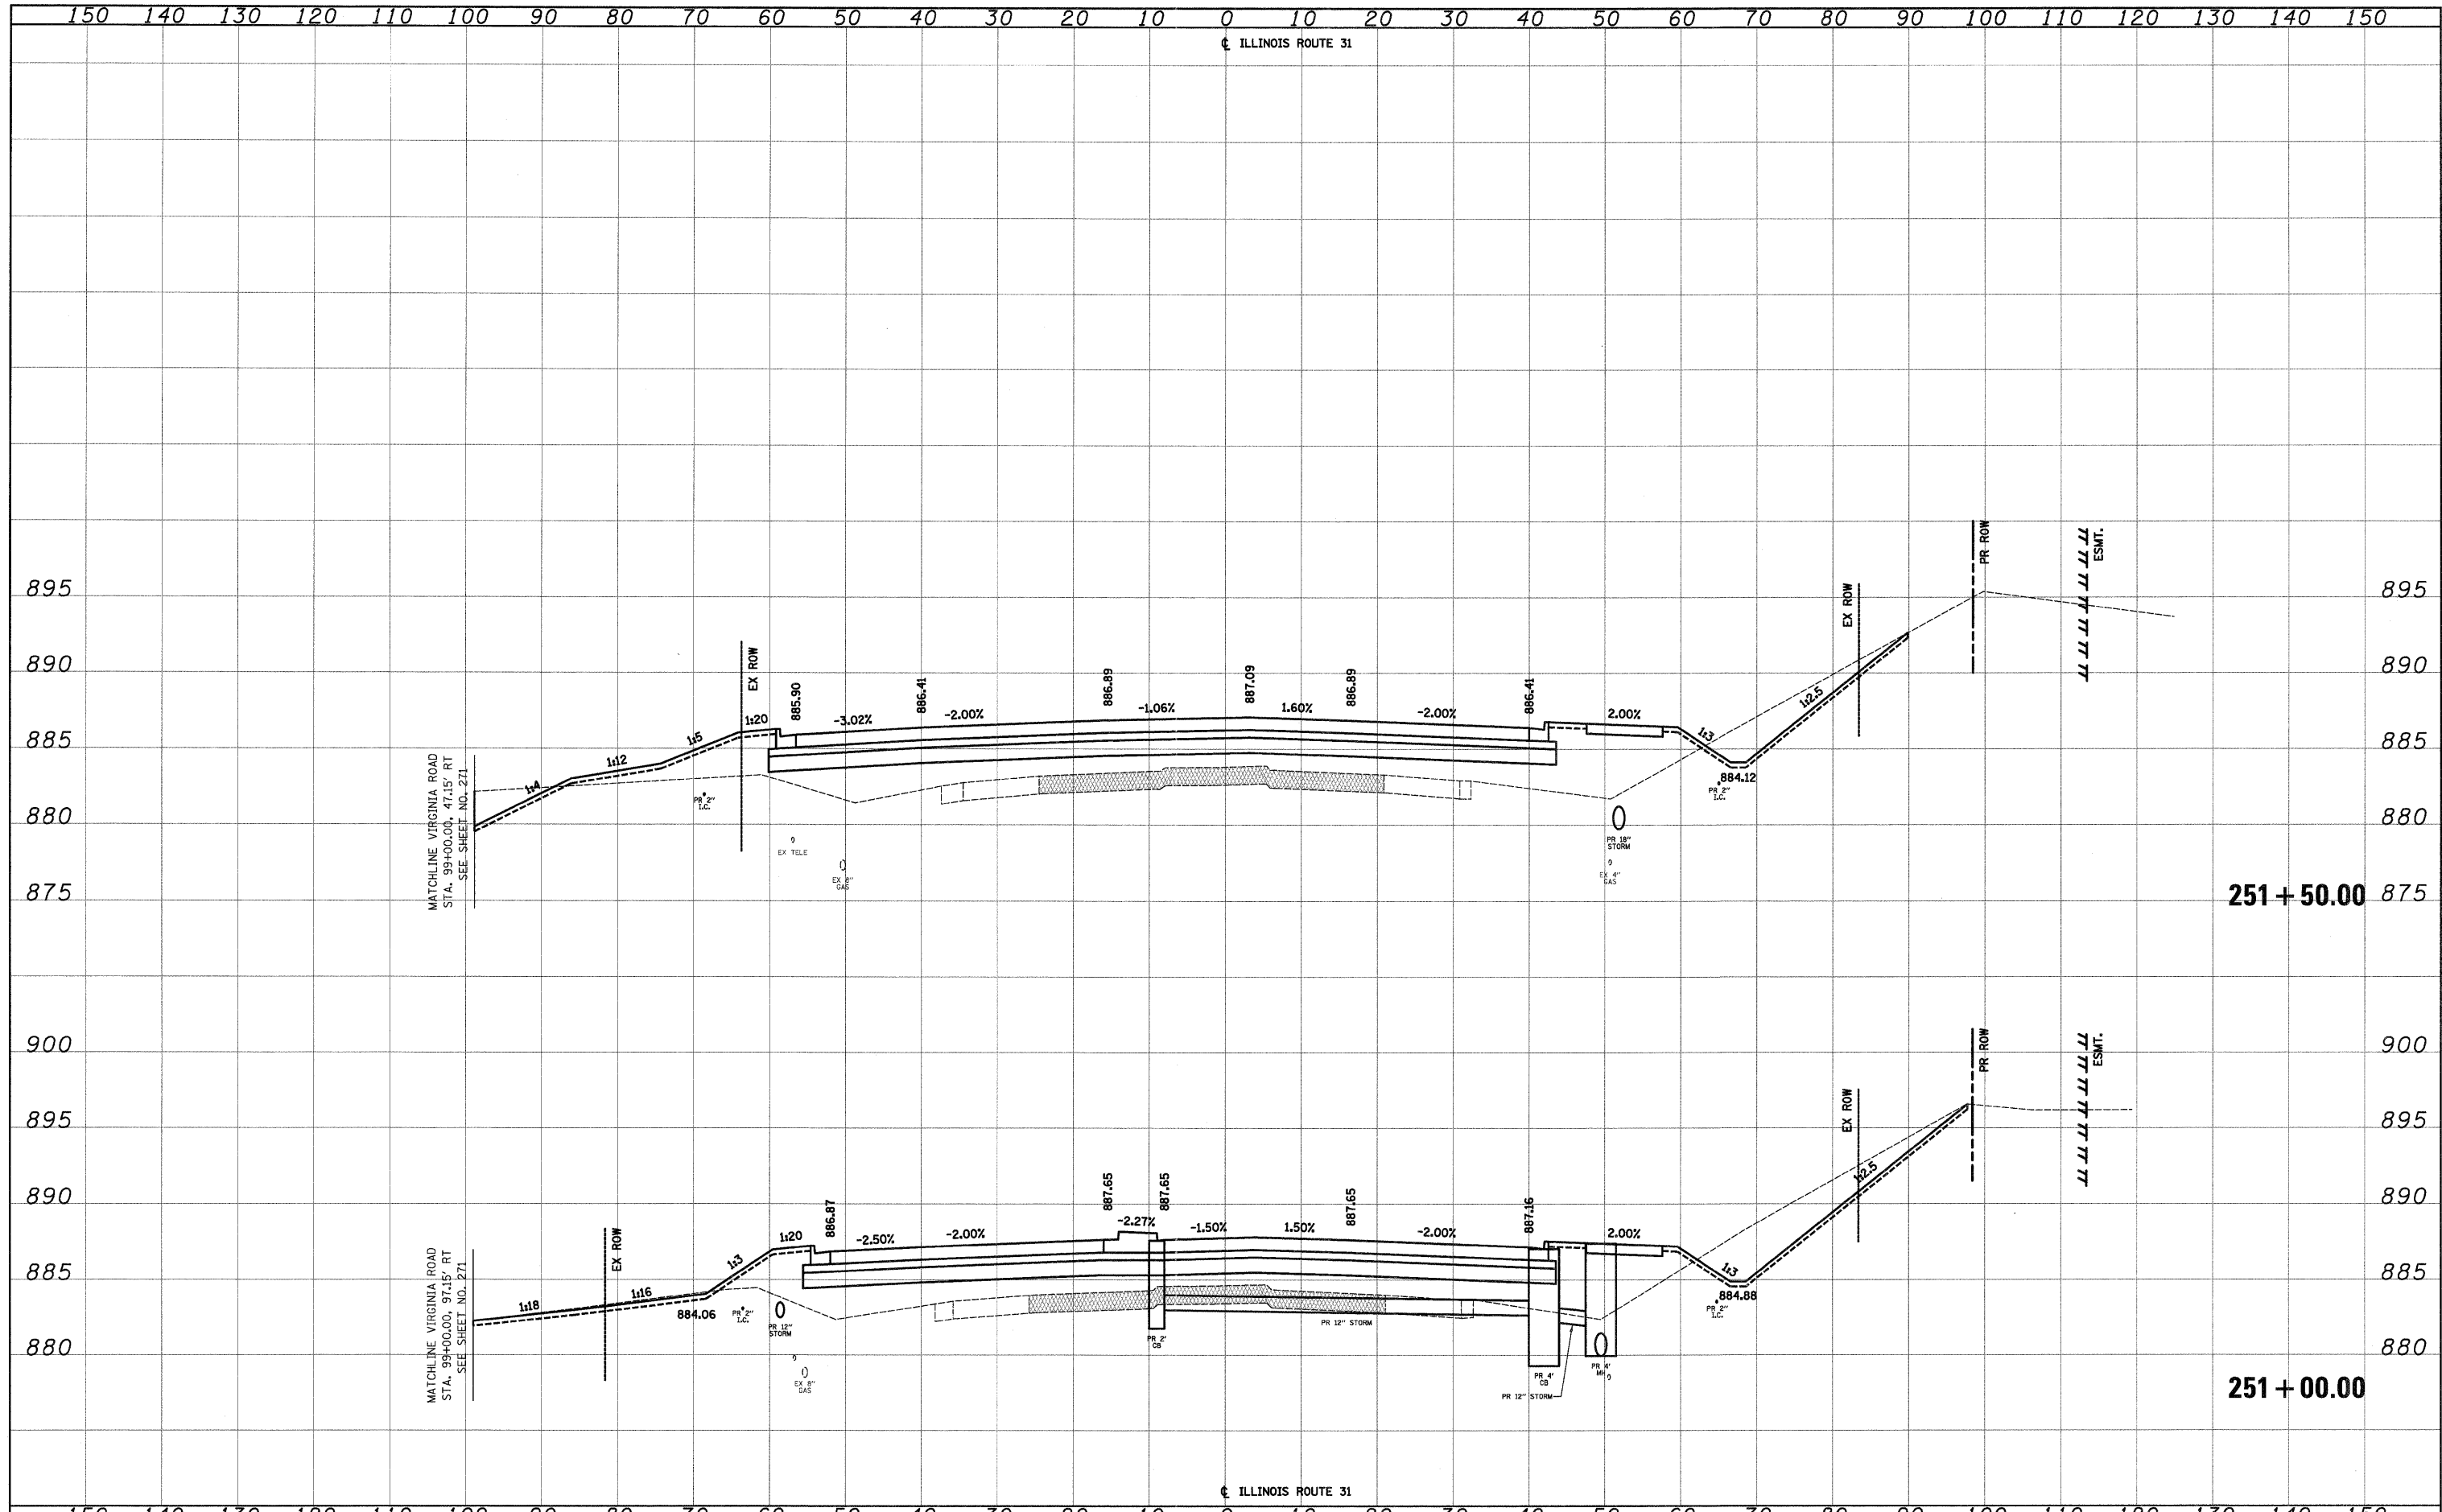

FILE NAME =  
 Y:\2278 Virginia Klassen\oad\ref\2278-shr-kash\tdgn

USER NAME = dse  
 DESIGNED - KWH  
 DRAWN - KWH  
 CHECKED - GAB  
 DATE - 10/24/11

REVISIED -  
 REVISIED -  
 REVISIED -  
 REVISIED -

PLOT SCALE = 10.0000' / 1" in.  
 PLOT DATE = 10/24/2011

**STATE OF ILLINOIS  
 DEPARTMENT OF TRANSPORTATION**

**CROSS SECTIONS**

SCALE: 10'H: 5'V    SHEET NO. 36 OF 78 SHEETS    STA. 251+00.00 TO STA. 251+50.00

F.A.J. RTE.	SECTION	COUNTY	TOTAL SHEETS	SHEET NO.
3887	96-00209-01-PV	McHENRY	271	229
CONTRACT NO. 63553			FED. ROAD DIST. NO. 1 ILLINOIS FED. AID PROJECT HPP-406(1003)	