


|               |  |
|---------------|--|
| DATE          |  |
| BY            |  |
| SURVEYED      |  |
| PLOTTED       |  |
| NOTE BOOK     |  |
| AREAS CHECKED |  |
| NO.           |  |

|                 |  |
|-----------------|--|
| DATE            |  |
| BY              |  |
| ORIGINAL SURVEY |  |
| PLOTTED         |  |
| NOTE BOOK       |  |
| AREAS CHECKED   |  |
| NO.             |  |

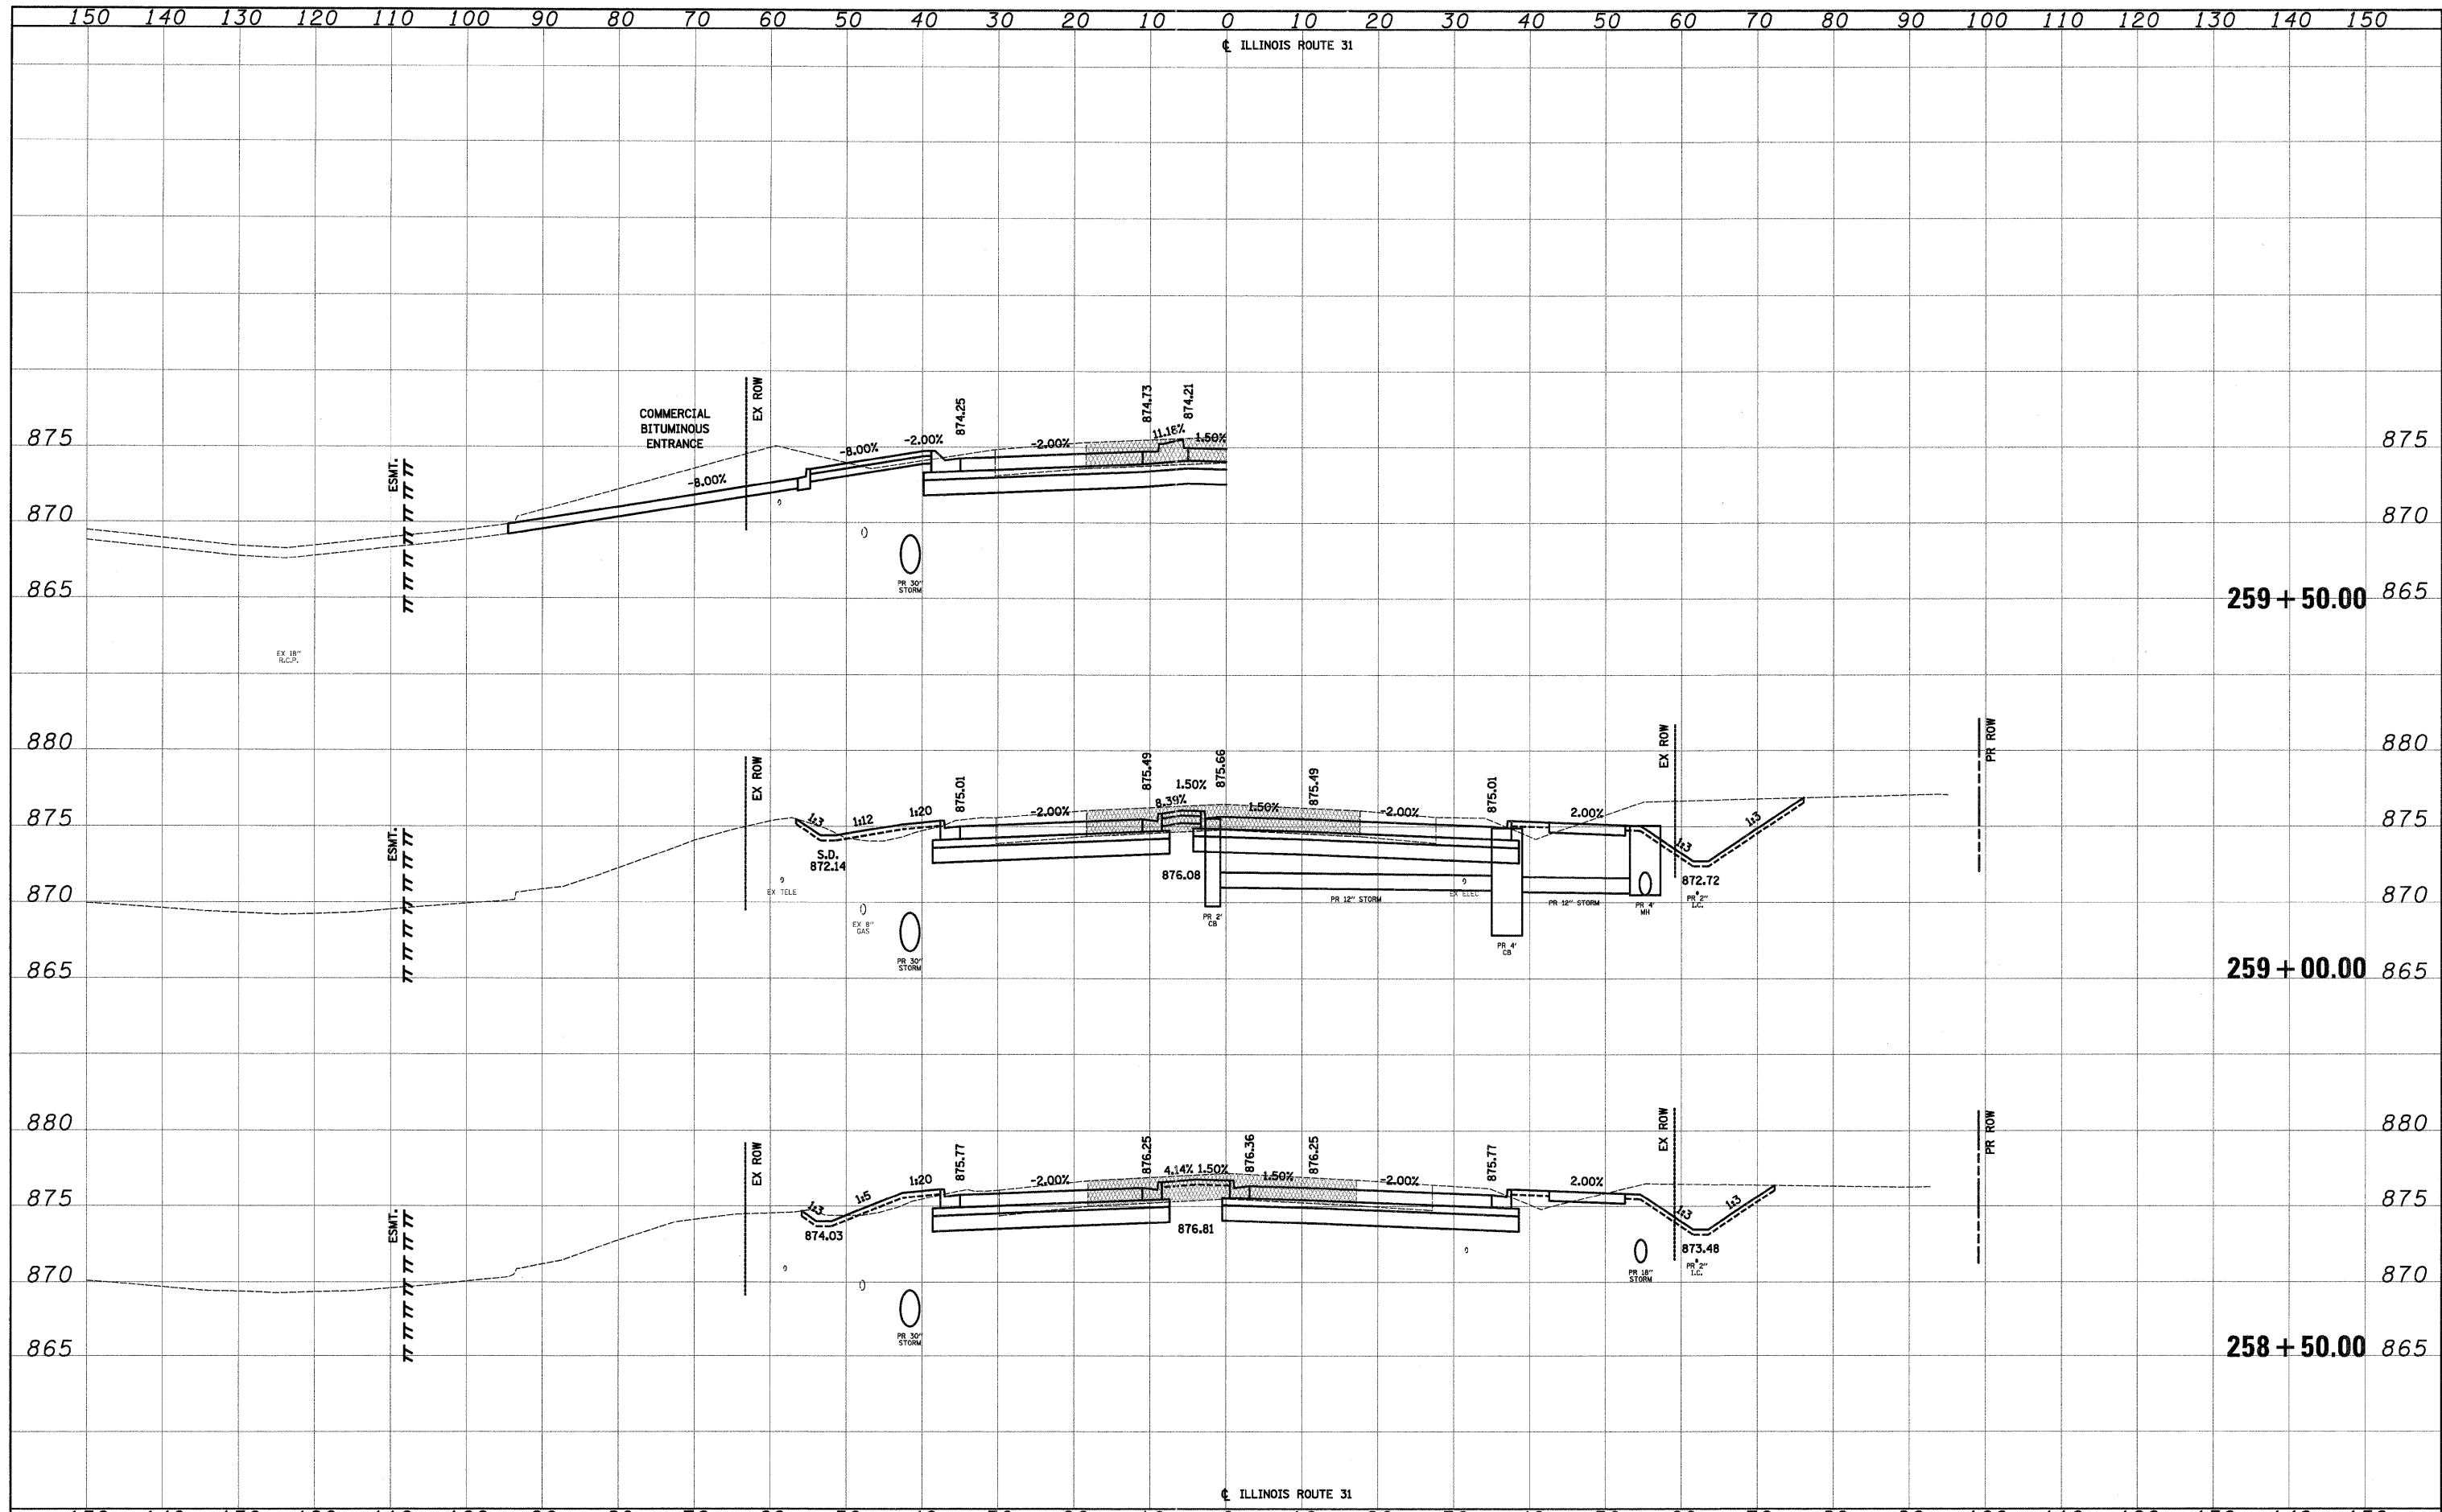

FILE NAME = Y:\2278 Virginia Klassen\cad\ref\2278-shr-xssht.dgn  
 USER NAME = dse  
 PLOT SCALE = 10.0000' / 1" / 1" / 1"  
 PLOT DATE = 10/24/2011

DESIGNED - KWH  
 DRAWN - KWH  
 CHECKED - GAB  
 DATE - 10/24/11

REVISED -  
 REVISED -  
 REVISED -  
 REVISED -

**STATE OF ILLINOIS  
 DEPARTMENT OF TRANSPORTATION**

**CROSS SECTIONS**

SCALE: 10'H: 5'V SHEET NO. 41 OF 78 SHEETS STA. 258+50.00 TO STA. 259+50.00

|   |                |          |              |           |
|---|----------------|----------|--------------|-----------|
| F.A.U. RTE.   | SECTION        | COUNTY   | TOTAL SHEETS | SHEET NO. |
| 3887  | 96-00209-01-PV | MCHEMERY | 271          | 234       |
| CONTRACT NO.  |                |          | 63553        |           |
| FED. ROAD DIST. NO. 1 ILLINOIS FED. AID PROJECT HPP-4064003 |                |          |              |           |