


DATE	
BY	
SURVEYED	
PLOTTED	
NOTE BOOK	
AREAS CHECKED	
NO.	

DATE	
BY	
SURVEYED	
PLOTTED	
NOTE BOOK	
AREAS CHECKED	
NO.	

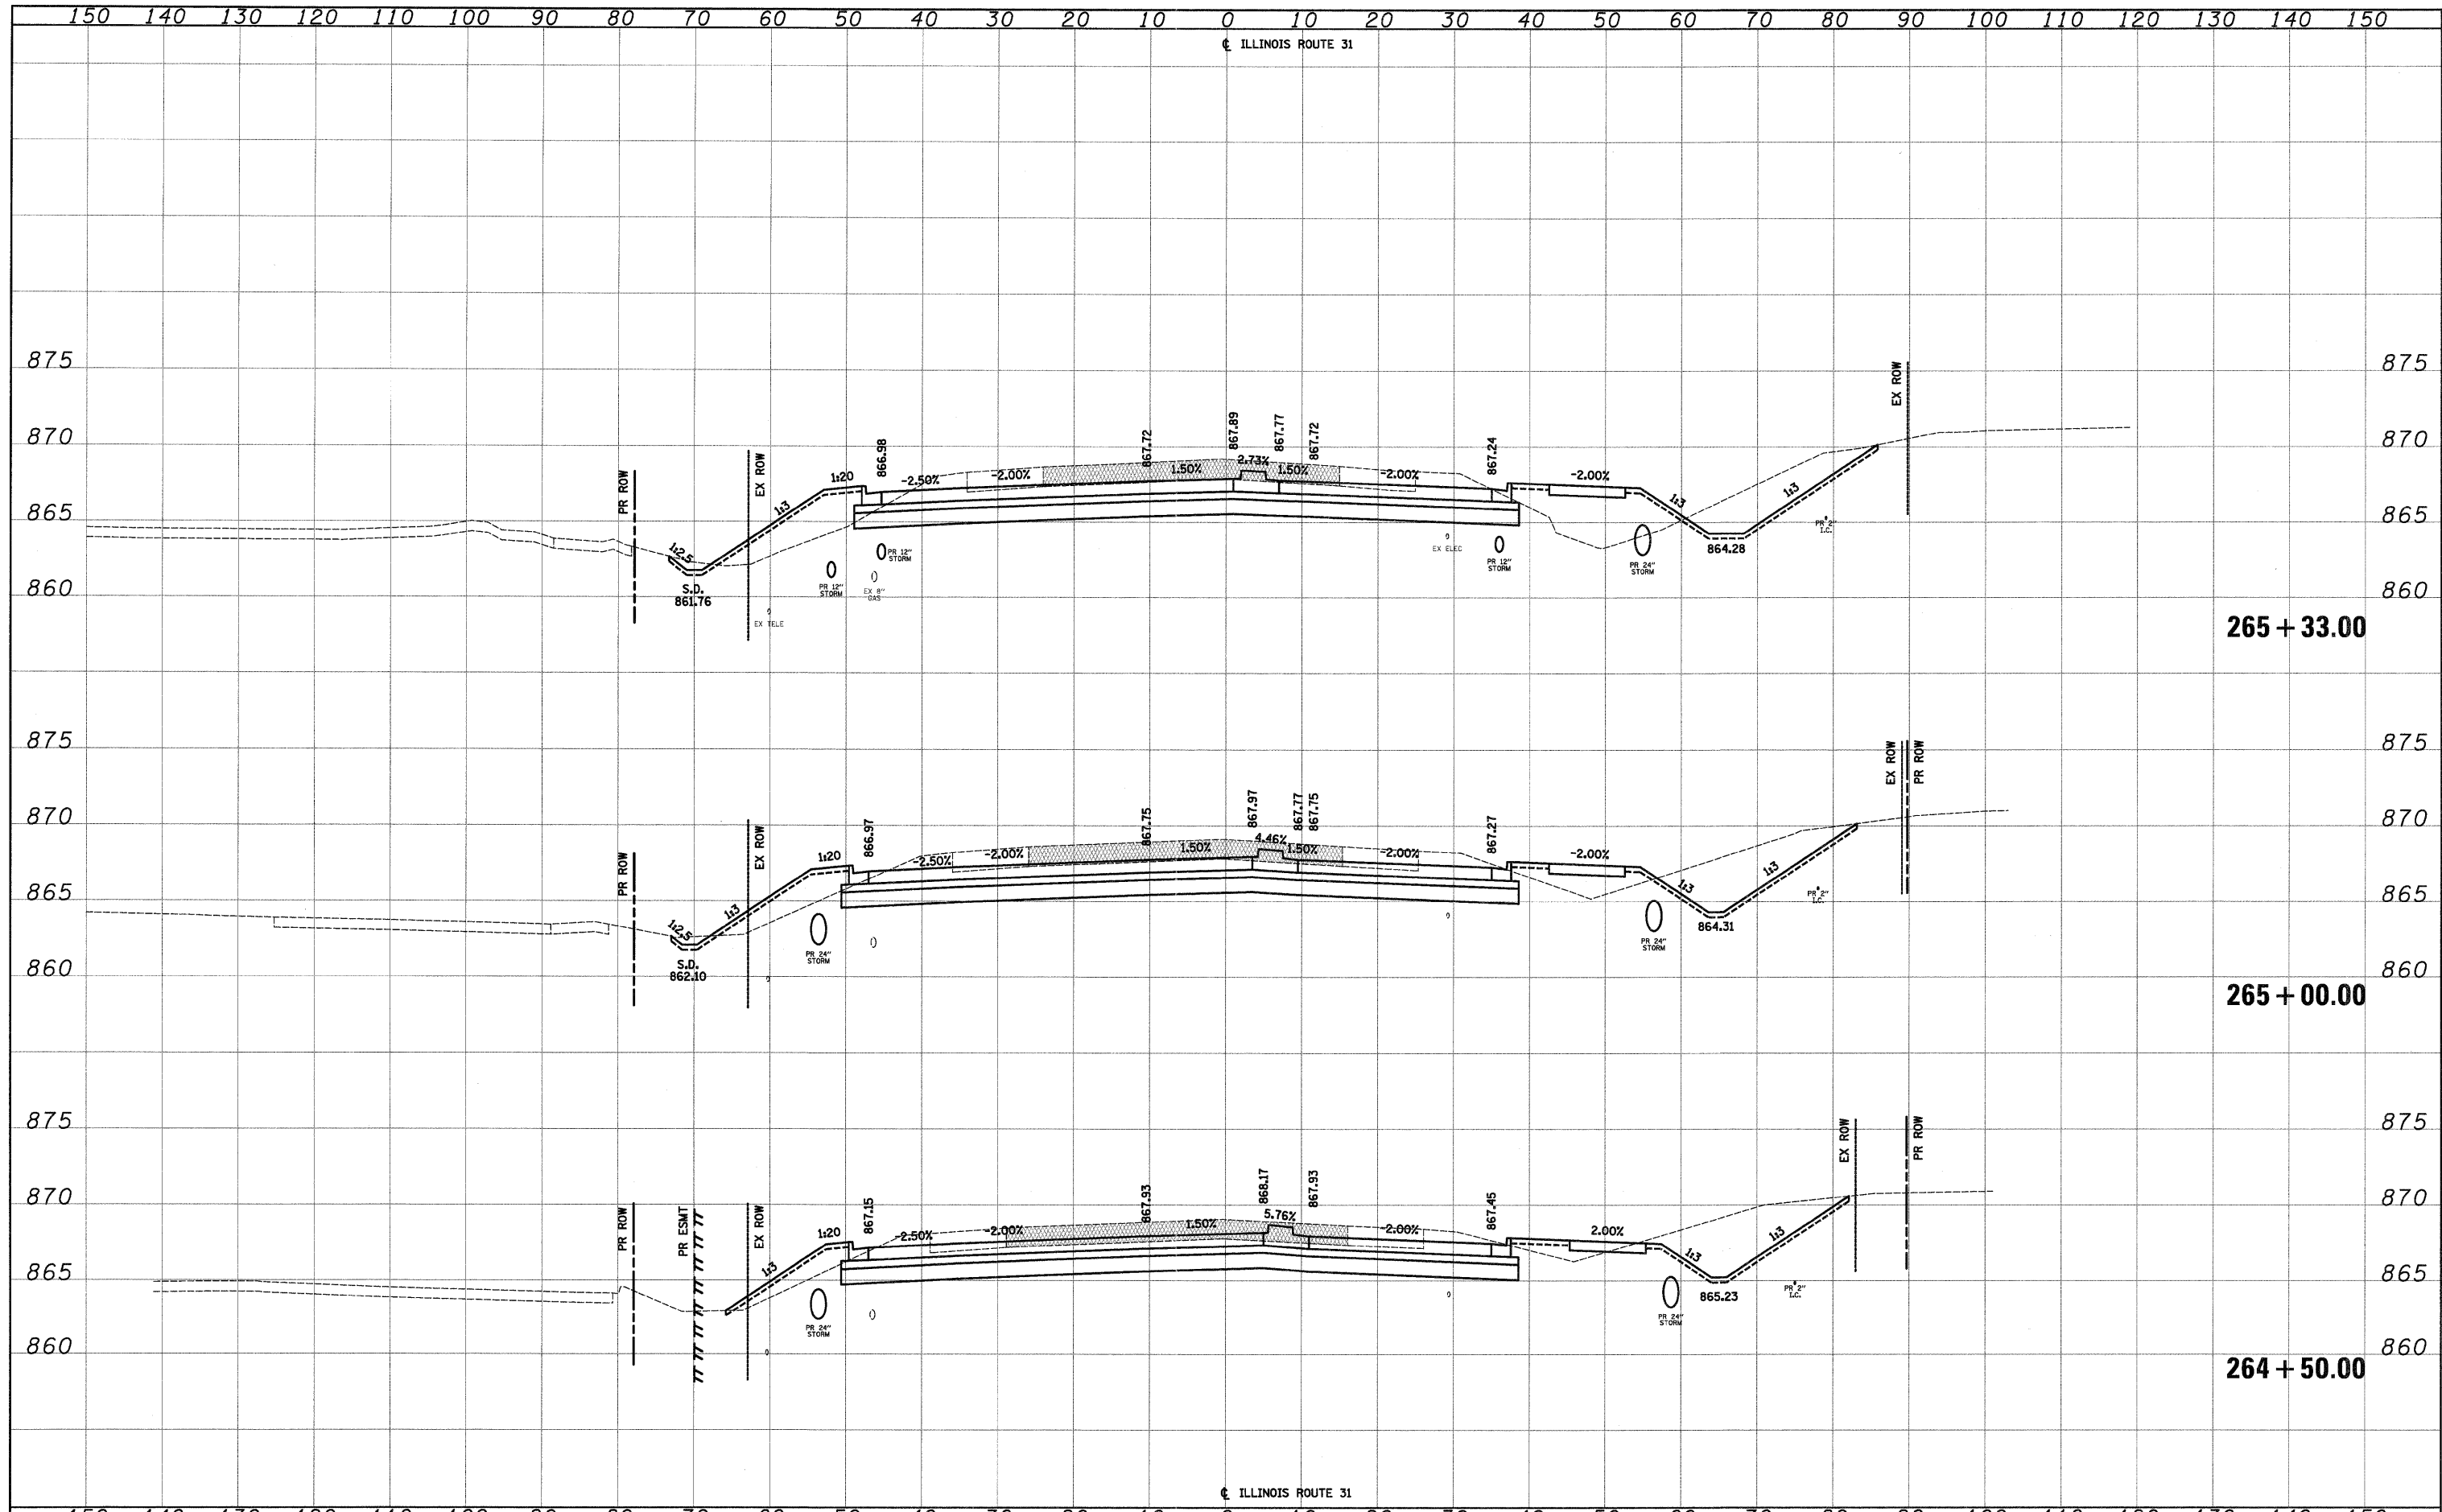

FILE NAME =	USER NAME = dta	DESIGNED - KWH	REVISED -	<b>STATE OF ILLINOIS</b> <b>DEPARTMENT OF TRANSPORTATION</b>	<b>CROSS SECTIONS</b>	F.A.U. RTE. 3887	SECTION 96-00209-01-PV	COUNTY McHENRY	TOTAL SHEETS 271	SHEET NO. 239	
Y:\22278 Virginia Klassen\load\ref\22278-shr-xshh1.dgn		DRAWN - KWH	REVISED -			SCALE: 10'H: 5'V	SHEET NO. 46 OF 78 SHEETS	STA. 264+50.00 TO STA. 265+33.00	FED. ROAD DIST. NO. 1 [ILLINOIS]	FED. AID PROJECT HPP-4064003)	CONTRACT NO. 63553
PLOT SCALE = 10.0000' / 1"		CHECKED - GAB	REVISED -								
PLOT DATE = 10/24/2011		DATE - 10/24/11	REVISED -								