


DATE	
BY	
SURVEYED	
PLOTTED	
TEMPLATE	
NOTE BOOK	
AREAS CHECKED	
NO.	

DATE	
BY	
SURVEYED	
PLOTTED	
TEMPLATE	
NOTE BOOK	
AREAS CHECKED	
NO.	

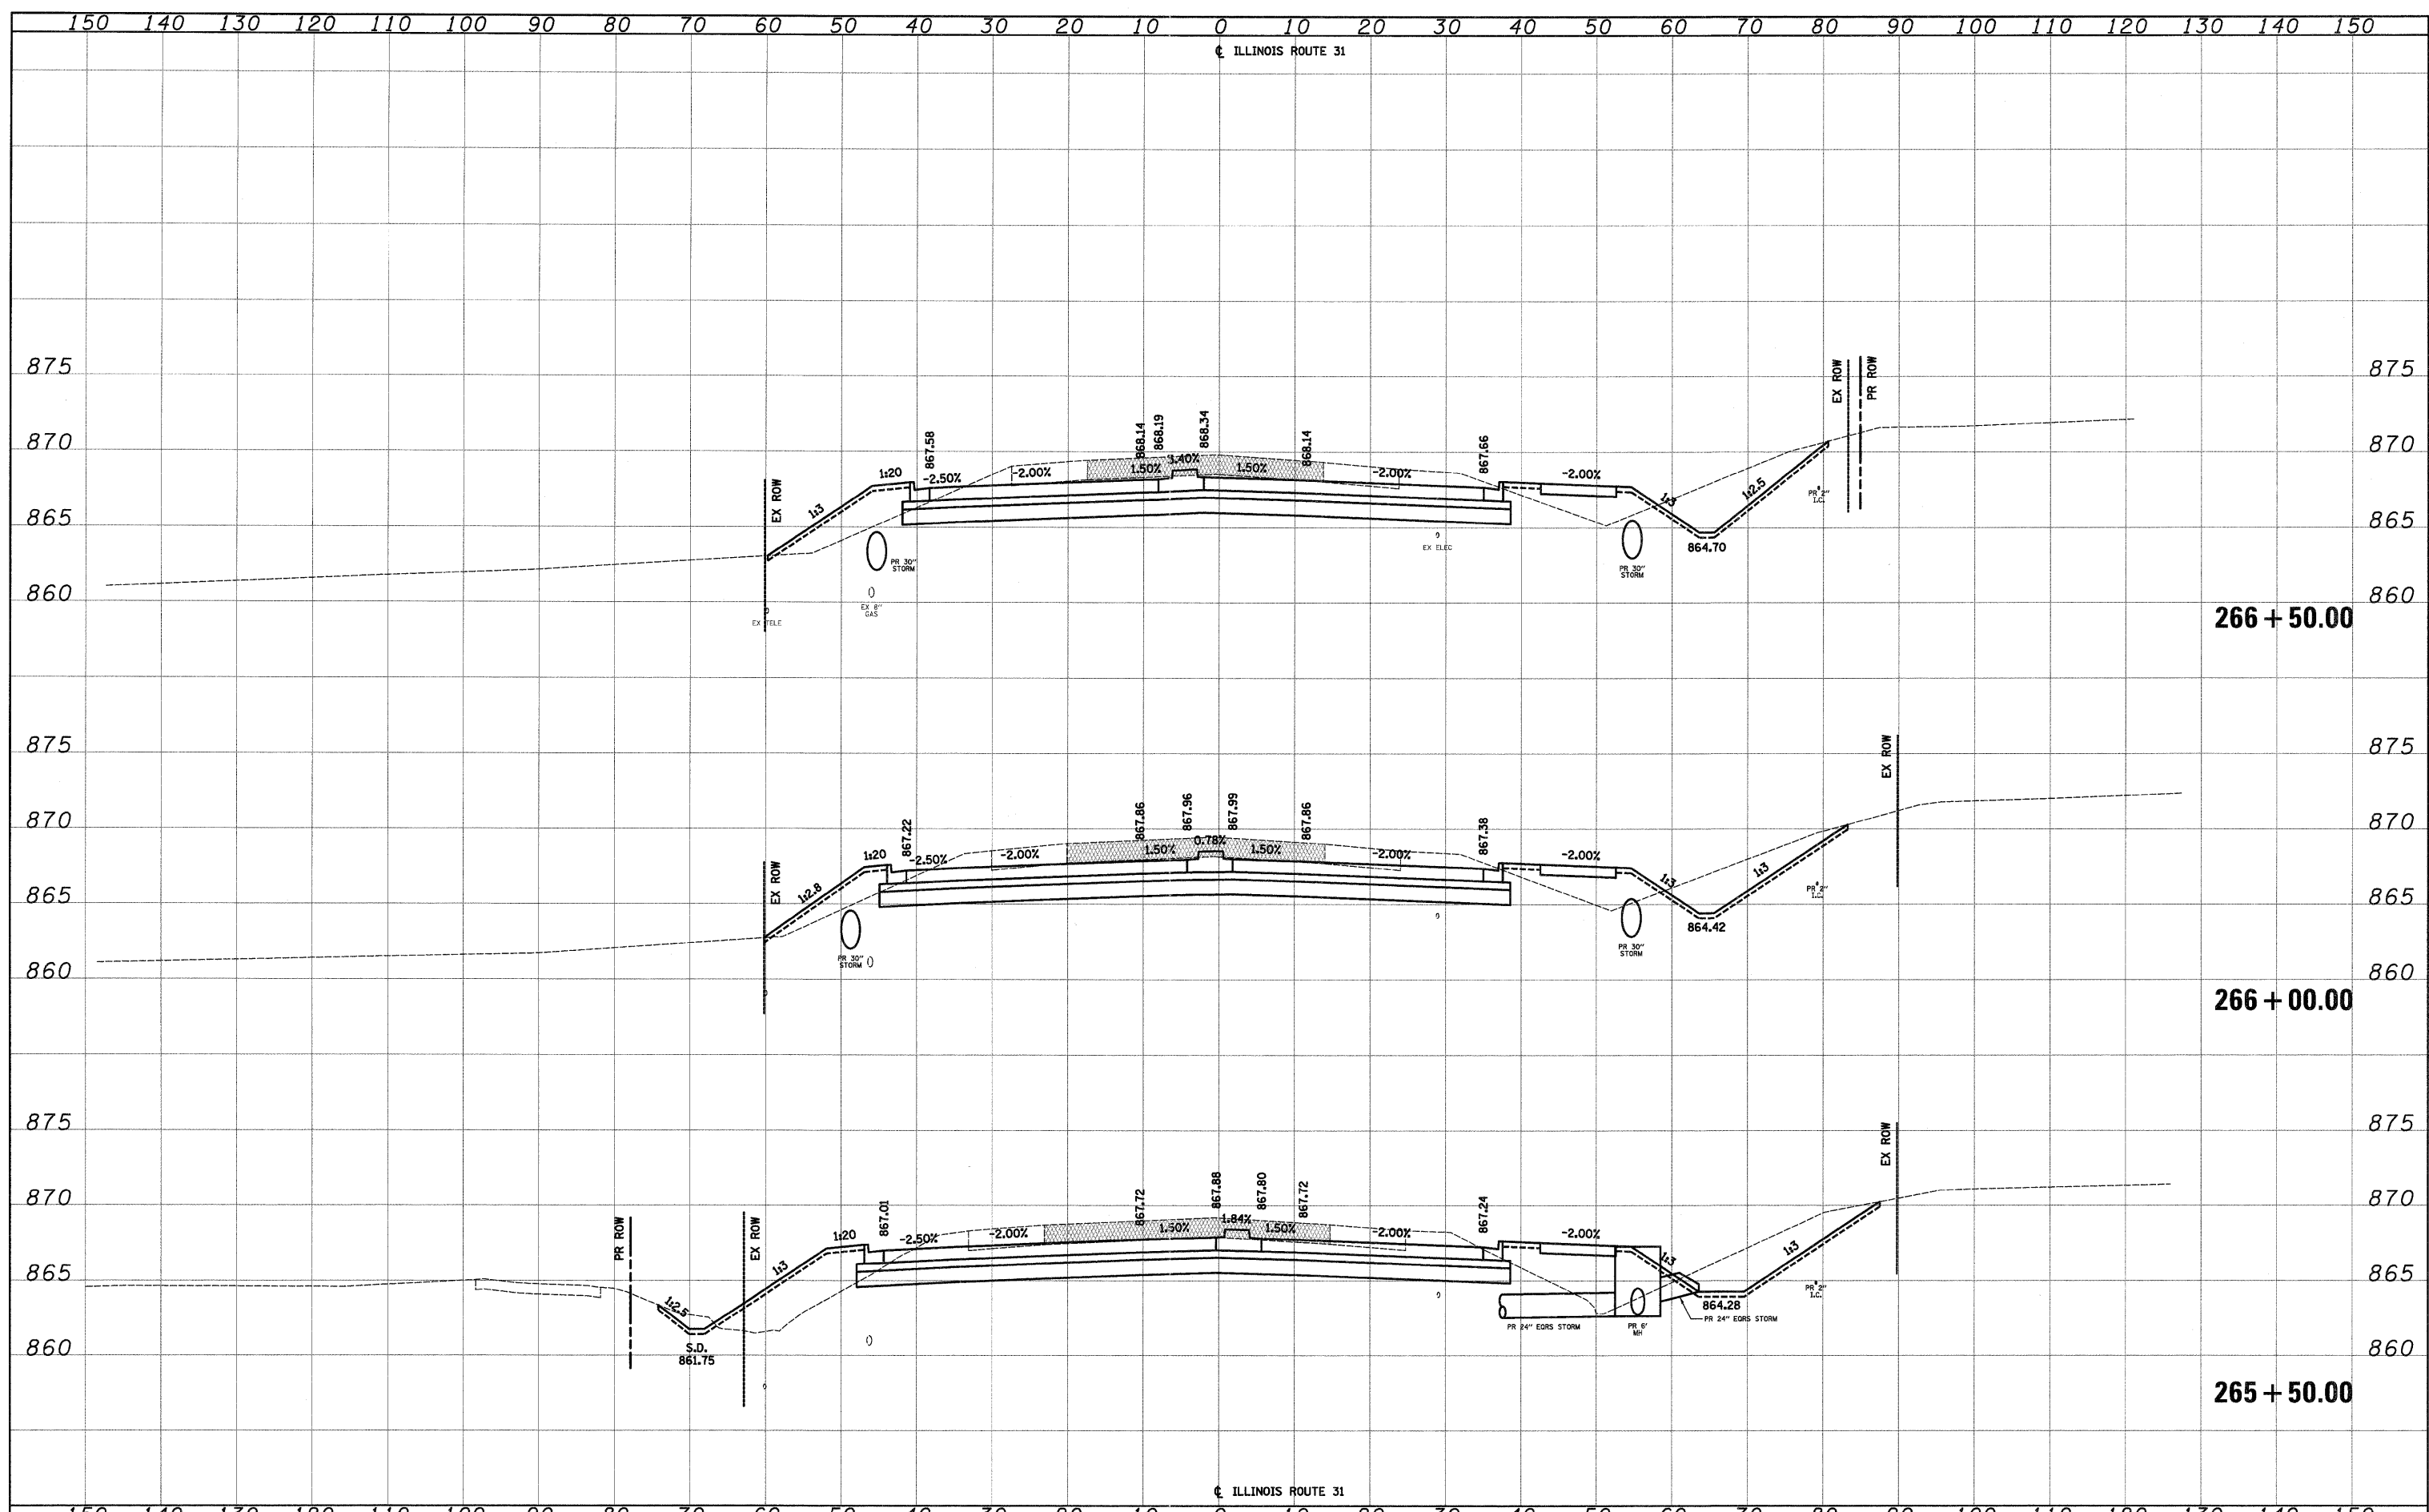

FILE NAME =	USER NAME = dte	DESIGNED - KWH	REVISED -	STATE OF ILLINOIS DEPARTMENT OF TRANSPORTATION	CROSS SECTIONS	F.A.U. RTE. 3887	SECTION 96-00209-01-PV	COUNTY McHENRY	TOTAL SHEETS 271	SHEET NO. 240	
Y:\2278 Virginia Kliesen\cad\ref\2278-sht-xssh1.dgn	DRAWN - KWH	CHECKED - GAB	REVISED -			SCALE: 10'H: 5'V	SHEET NO. 47 OF 78 SHEETS	STA. 265+50.00 TO STA. 266+50.00	FED. ROAD DIST. NO. 1 ILLINOIS	FED. AID PROJECT HPP-4064(003)	CONTRACT NO. 63553
PLOT SCALE = 10.0000' / 1" =	CHECKED - GAB	DATE - 10/24/11	REVISED -								
PLOT DATE = 10/24/2011	DATE - 10/24/11	REVISED -									