


DATE	
BY	
SURVEYED	
PLOTTED	
TEMPLATE	
AREAS	
CHECKED	
NO.	

DATE	
BY	
SURVEYED	
PLOTTED	
TEMPLATE	
AREAS	
CHECKED	
NO.	

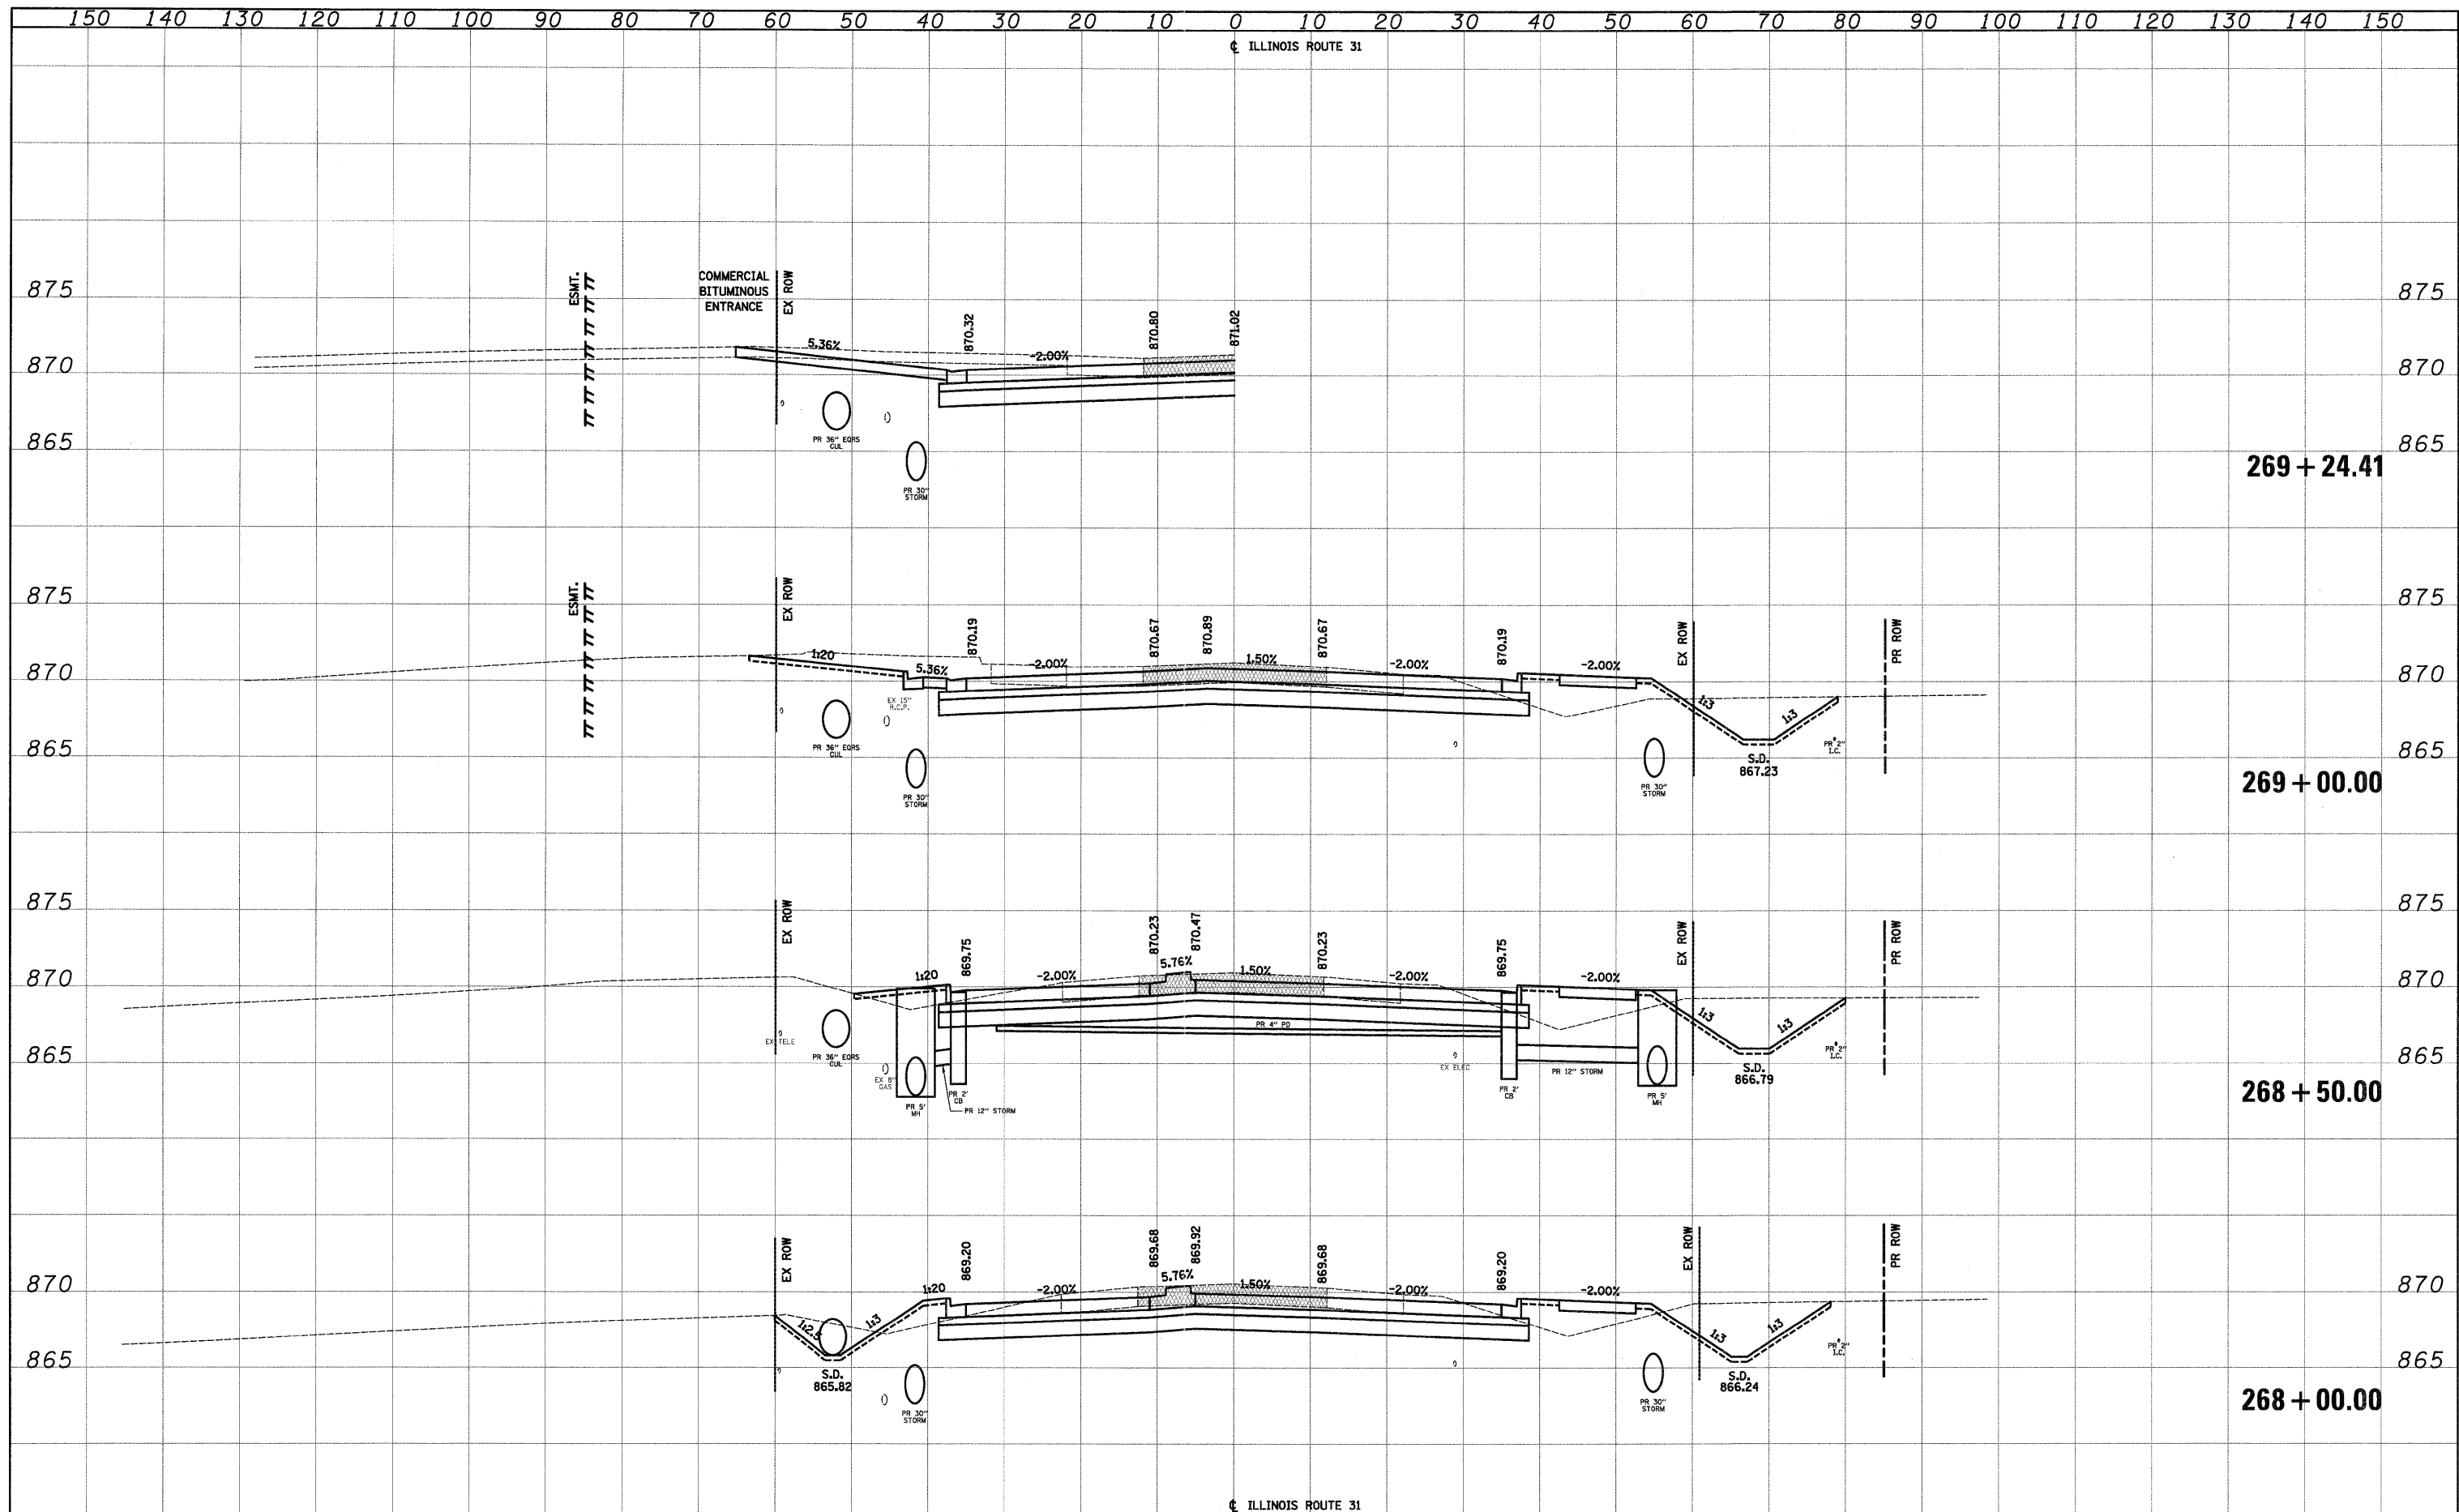

FILE NAME =	USER NAME = dte	DESIGNED - KWH	REVISED -	STATE OF ILLINOIS DEPARTMENT OF TRANSPORTATION	CROSS SECTIONS	F.A.L. RTE.	SECTION	COUNTY	TOTAL SHEETS	SHEET NO.
Y:\2278 Virginia Klassen\cad\ref\2278-ah\ksh\tdgn	DRAWN - KWH	REVISED -	3887			96-00209-01-PV	MCHEMERY	271	242	
PLOT SCALE = 10.0000' / 1"	CHECKED - GAB	REVISED -	CONTRACT NO. 63553							
PLOT DATE = 10/24/2011	DATE - 10/24/11	REVISED -	FED. ROAD DIST. NO. 1 ILLINOIS FED. AID PROJECT HPP-4064(003)							