


DATE	
BY	
SURVEYED	
PLOTTED	
TEMPLATE	
NOTE BOOK	
AREAS CHECKED	
NO.	

DATE	
BY	
SURVEYED	
PLOTTED	
TEMPLATE	
NOTE BOOK	
AREAS CHECKED	
NO.	

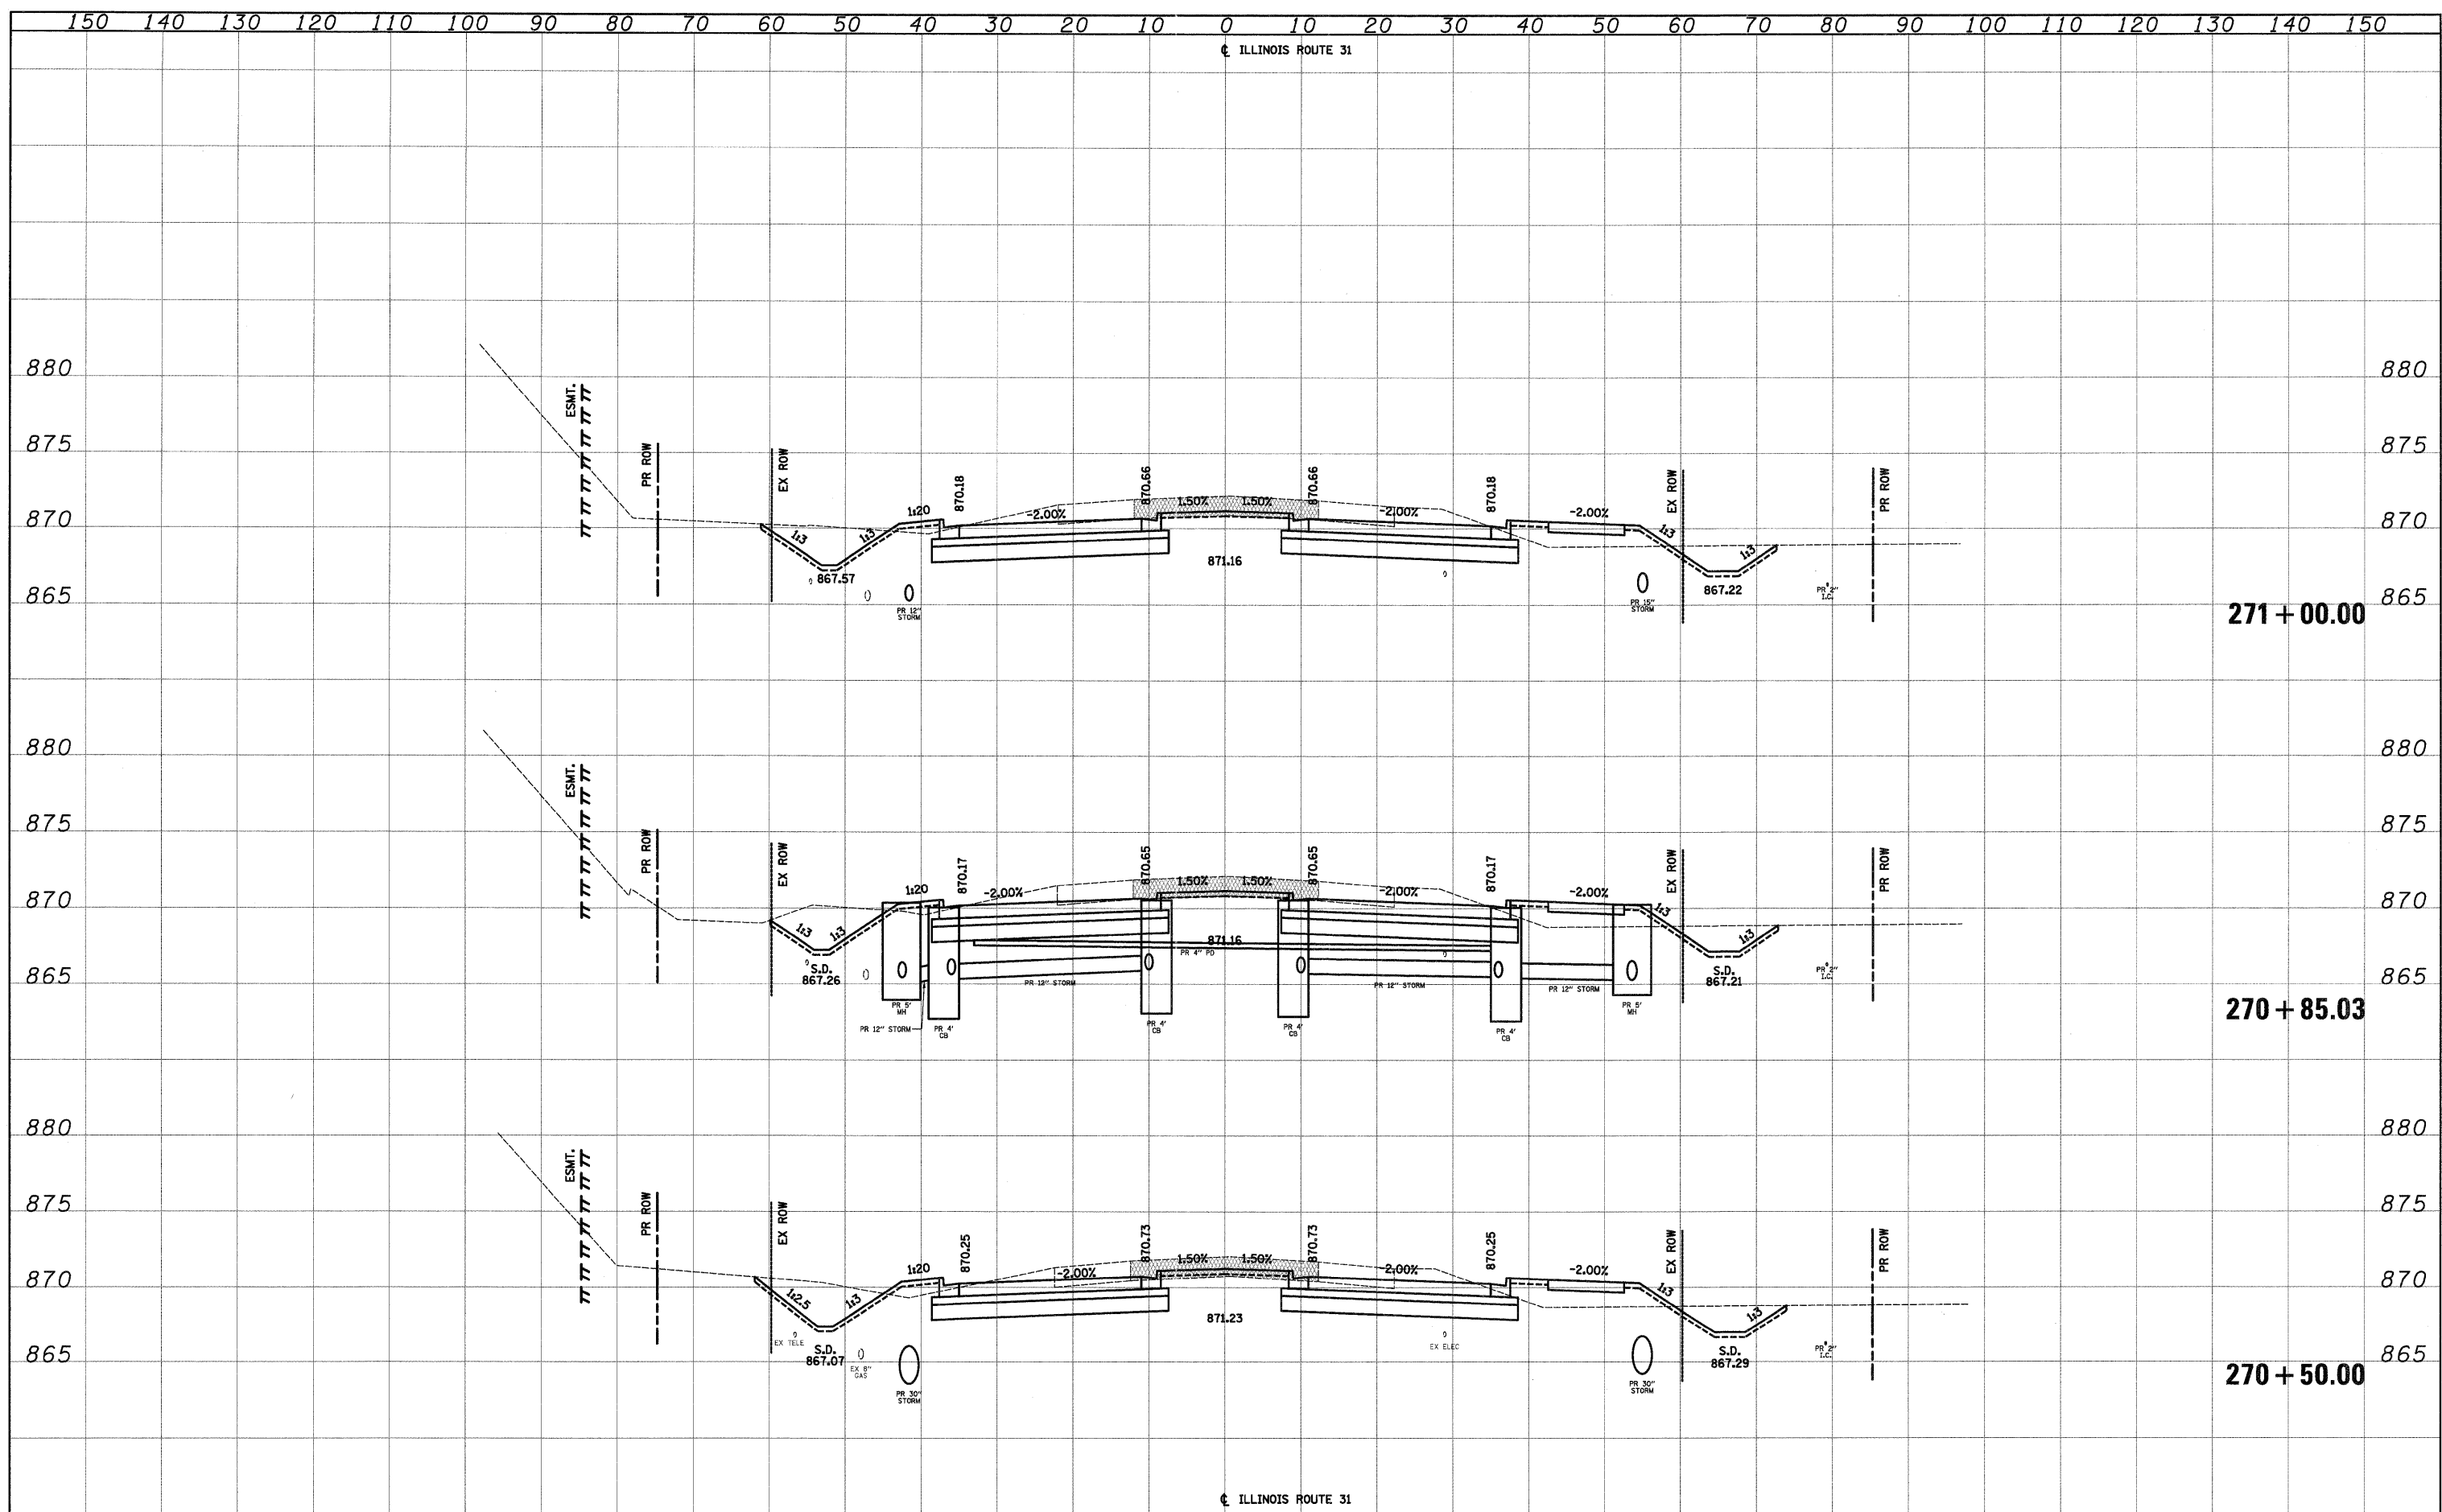

FILE NAME =	USER NAME = dta	DESIGNED - KWH	REVISED -	STATE OF ILLINOIS DEPARTMENT OF TRANSPORTATION	CROSS SECTIONS SCALE: 10'H: 5'V SHEET NO. 51 OF 78 SHEETS STA. 270+50.00 TO STA. 271+00.00	F.A.U. RTE. 3887	SECTION 96-00209-01-PV	COUNTY McHENRY	TOTAL SHEETS 271	SHEET NO. 244		
Y:\2278 Virginia Klassen\oad\ref\2278-sht-kashd1.dgn	PLOT SCALE = 10.0000' / 1" =	CHECKED - GAB	REVISED -			CONTRACT NO. 63553		FED. ROAD DIST. NO. 1 ILLINOIS FED. AID PROJECT HPP-4064(003)				
PLOT DATE = 10/24/2011	DATE = 10/24/11	REVISED -	REVISED -									