


DATE	
BY	
SURVEYED	
PLOTTED	
TEMPLATE	
NOTE BOOK	
AREAS CHECKED	
NO.	

DATE	
BY	
SURVEYED	
PLOTTED	
TEMPLATE	
NOTE BOOK	
AREAS CHECKED	
NO.	

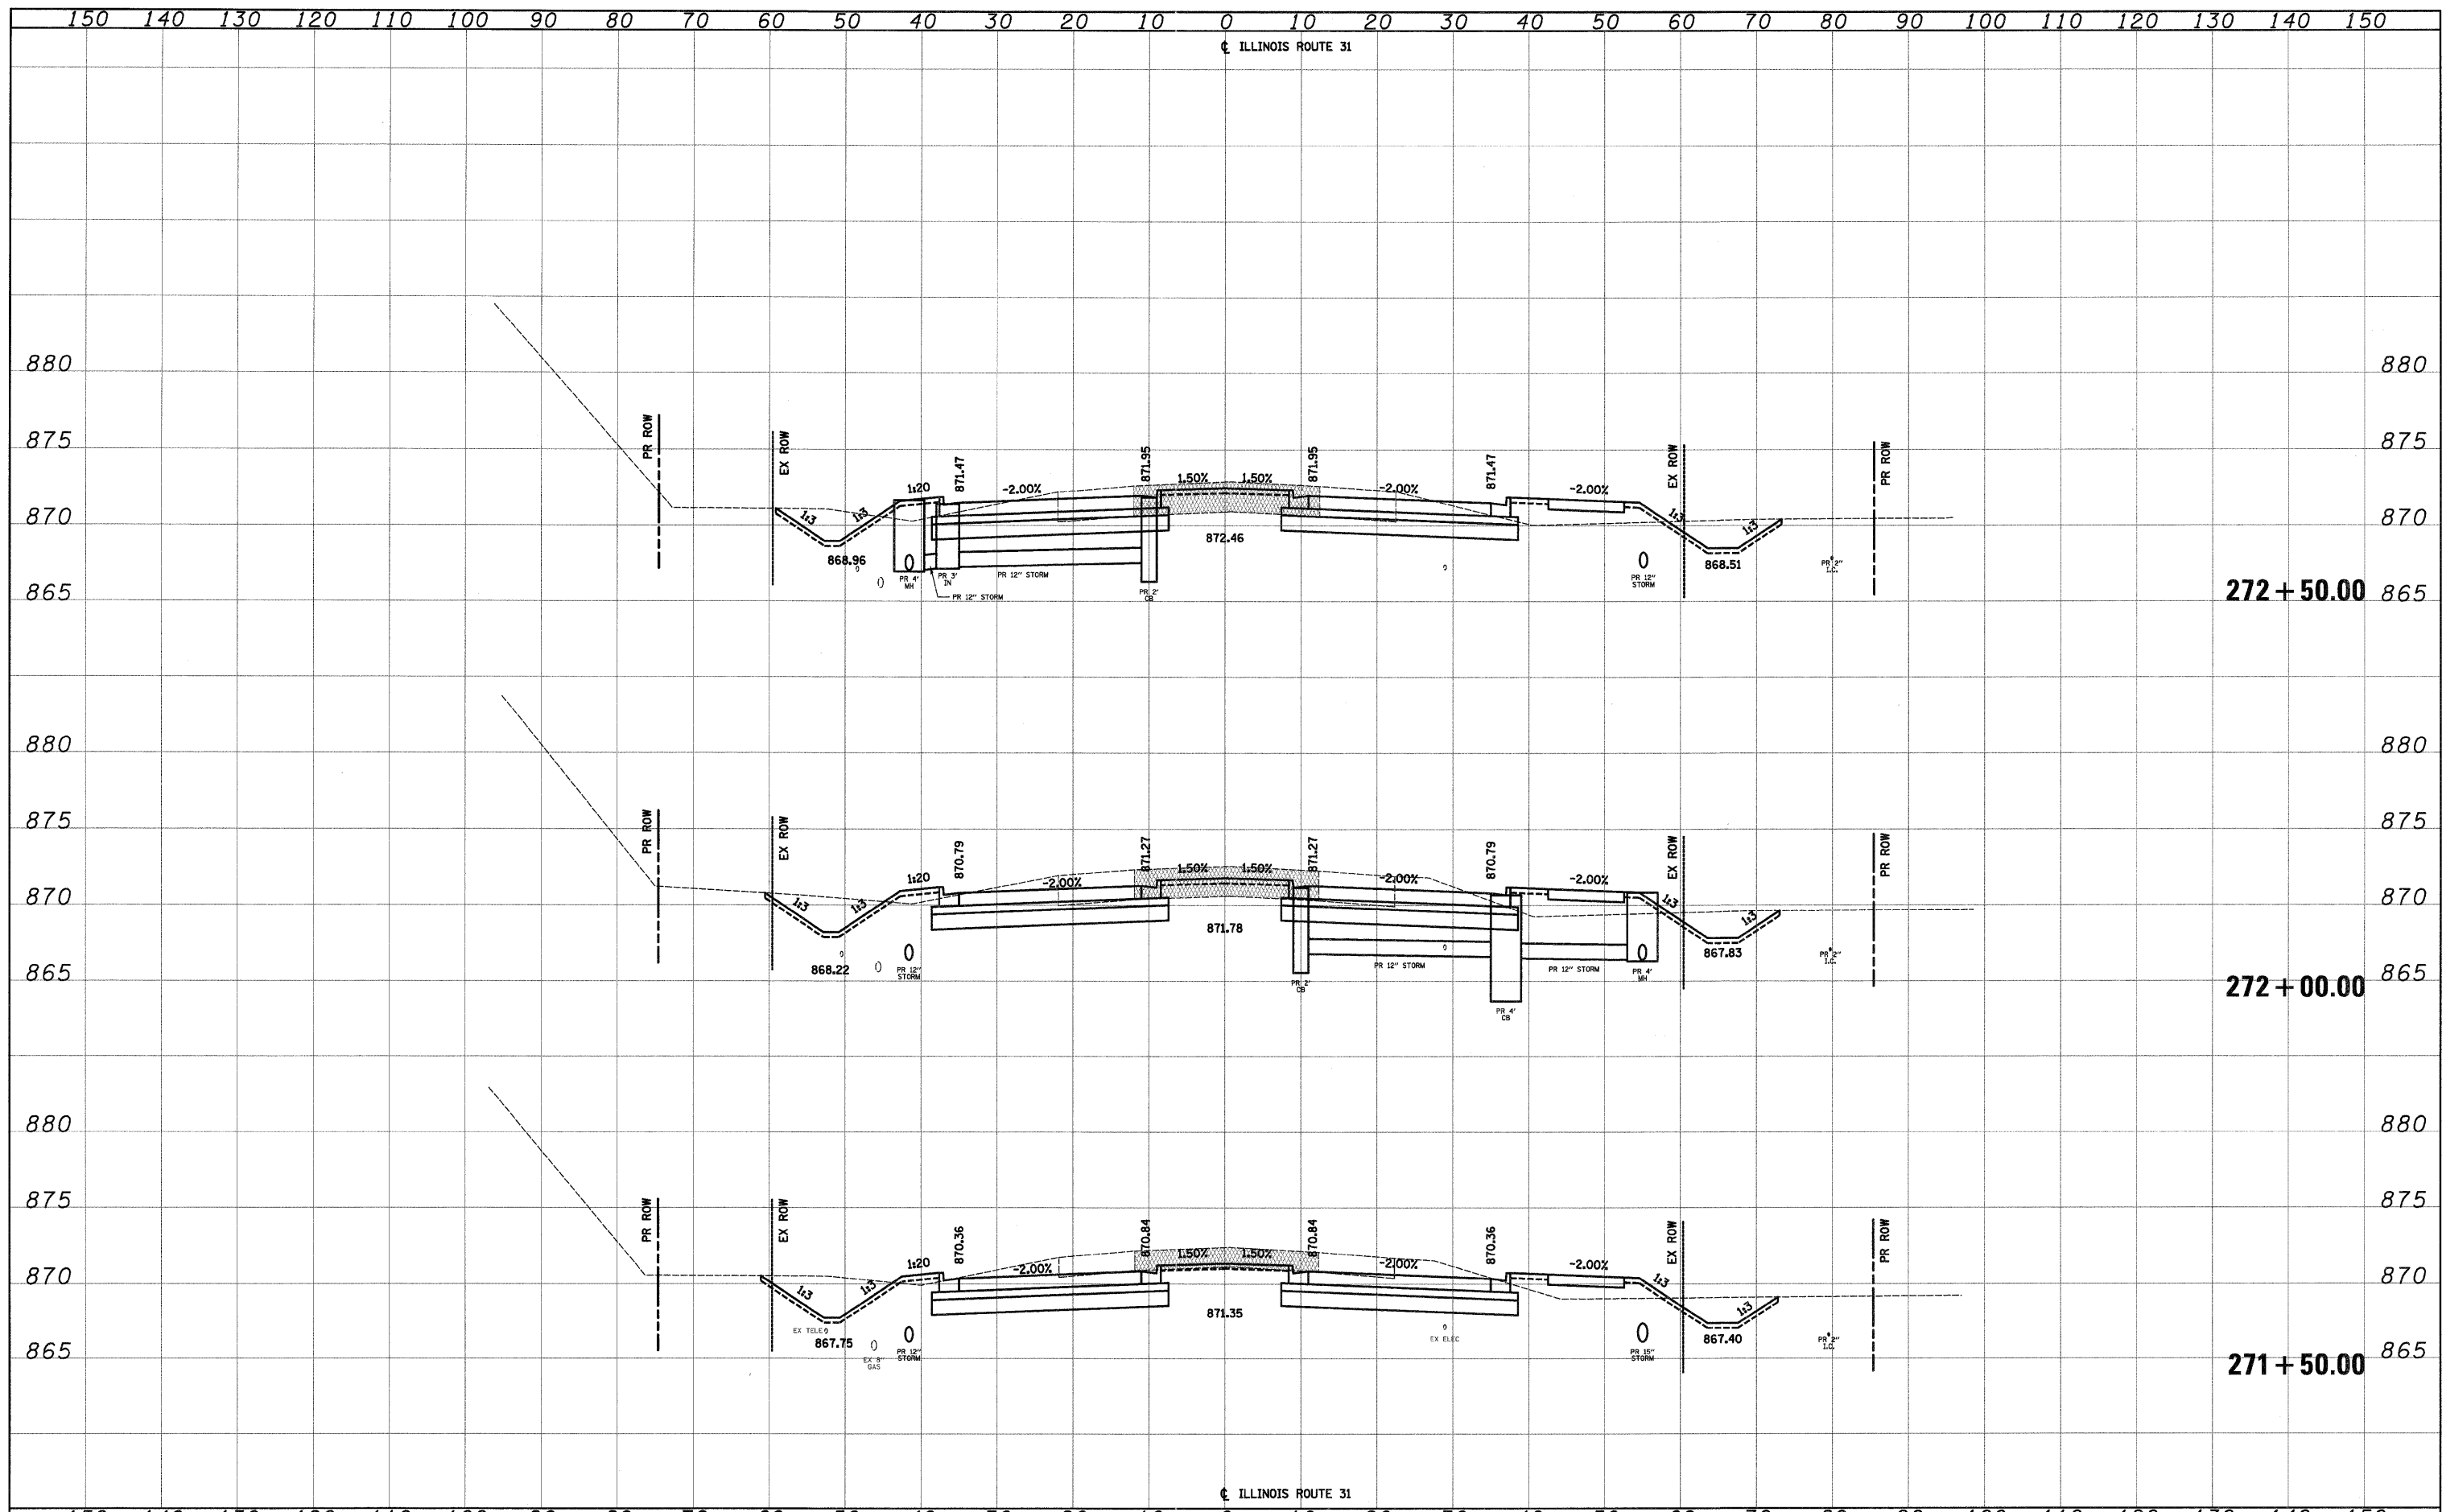

FILE NAME =	USER NAME = dte
Y:\2278 Virginia Klassen\cad\ref\2278-shr-xssh1.dgn	
PLOT SCALE = 10.0000' / 1" =	
PLOT DATE = 10/24/2011	

DESIGNED - KWH	REVISED -
DRAWN - KWH	REVISED -
CHECKED - GAB	REVISED -
DATE - 10/24/11	REVISED -

**STATE OF ILLINOIS  
DEPARTMENT OF TRANSPORTATION**

**CROSS SECTIONS**

SCALE: 10'H: 5'V    SHEET NO. 52 OF 78 SHEETS    STA. 271+50.00 TO STA. 272+50.00

F.A.U. RTE.	SECTION	COUNTY	TOTAL SHEETS	SHEET NO.
3887	96-00209-01-PV	McHENRY	271	245
CONTRACT NO. 63553				
FED. ROAD DIST. NO. 1   ILLINOIS   FED. AID PROJECT HPP-4064(003)				