


DATE	
BY	
SURVEYED	
PLOTTED	
TEMPLATE	
NOTE BOOK	
AREAS CHECKED	
NO.	

DATE	
BY	
SURVEYED	
PLOTTED	
TEMPLATE	
NOTE BOOK	
AREAS CHECKED	
NO.	

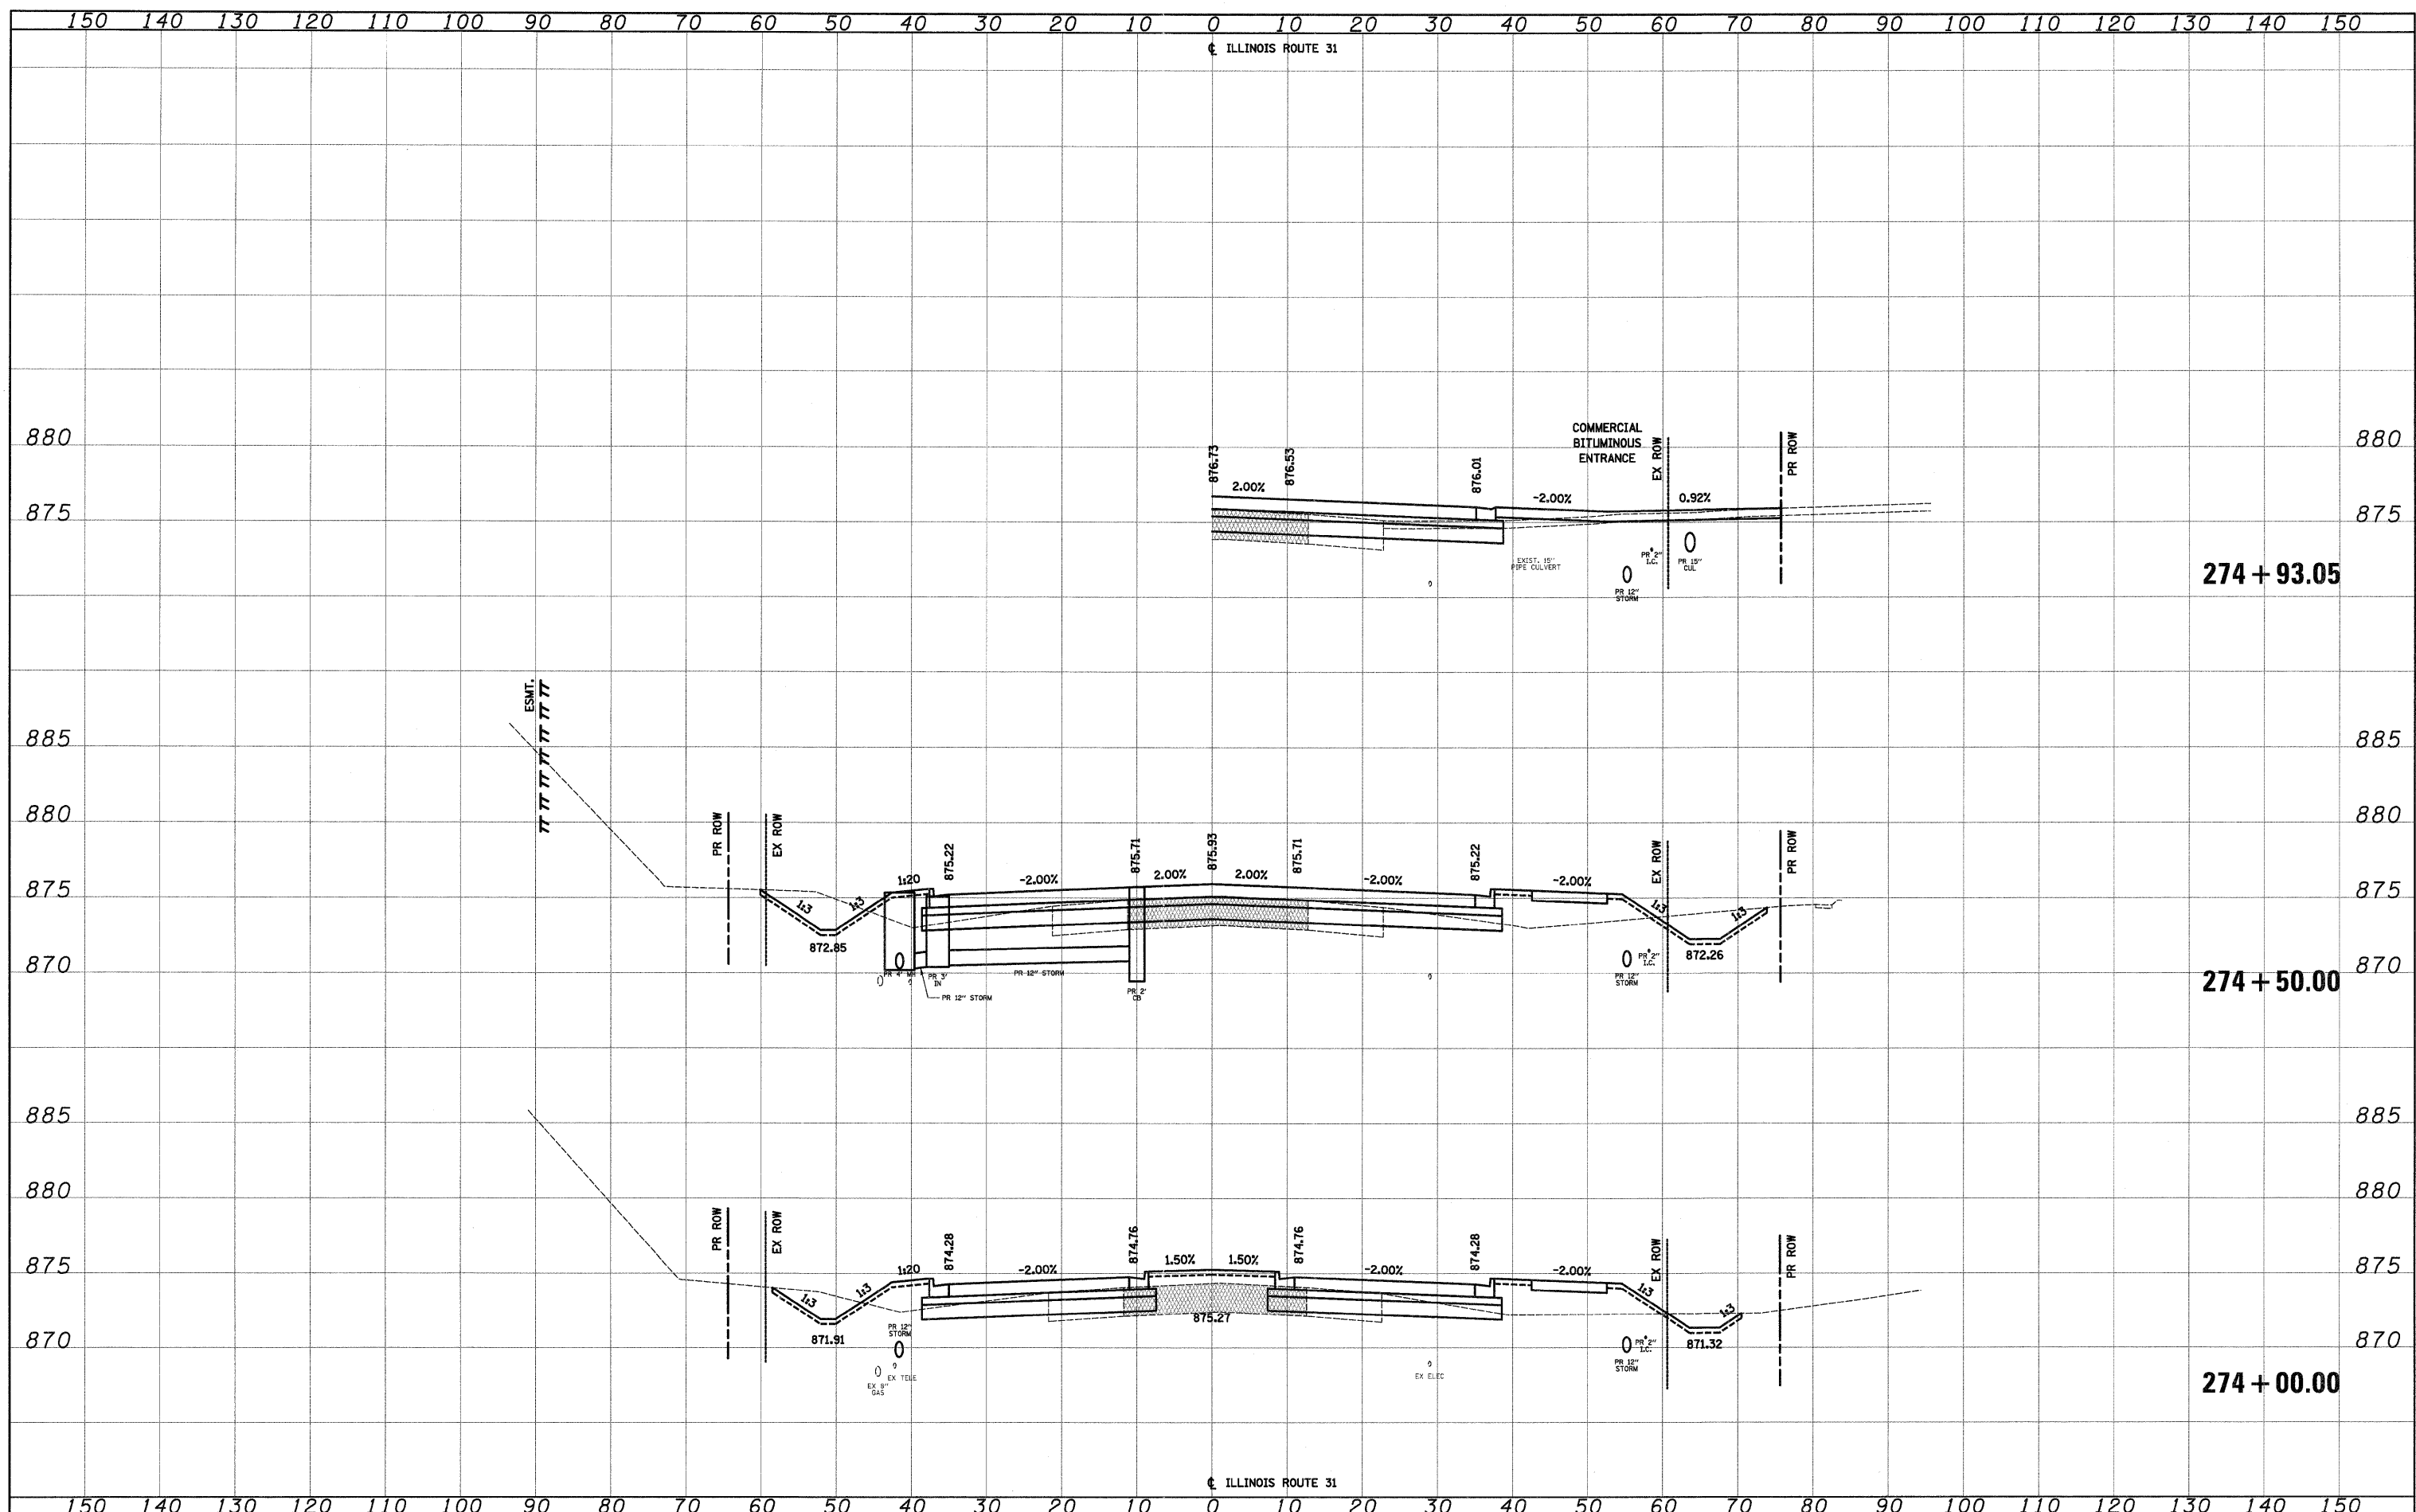

FILE NAME =
 Y:\2278 Virginia Klassen\cad\ref\2278-shr-xssht1.dgn

USER NAME = dte
 DESIGNED - KWH
 DRAWN - KWH
 CHECKED - GAB
 DATE - 10/24/11

REVISIED -
 REVISIED -
 REVISIED -
 REVISIED -

DESIGNED - KWH
 DRAWN - KWH
 CHECKED - GAB
 DATE - 10/24/11

**STATE OF ILLINOIS
 DEPARTMENT OF TRANSPORTATION**

CROSS SECTIONS
 SCALE: 10'H: 5'V
 SHEET NO. 54 OF 78 SHEETS
 STA. 274+00.00 TO STA. 274+93.05

F.A.U. RTE.	SECTION	COUNTY	TOTAL SHEETS	SHEET NO.
3887	96-00209-01-PV	MOHENRY	271	247
			CONTRACT NO. 63553	
FED. ROAD DIST. NO. 1 ILLINOIS FED. AID PROJECT HPP-4064003				