


DATE	
BY	
SURVEYED	
PLOTTED	
TEMPLATE	
NOTE BOOK	
AREAS CHECKED	
NO.	

DATE	
BY	
SURVEYED	
PLOTTED	
TEMPLATE	
NOTE BOOK	
AREAS CHECKED	
NO.	

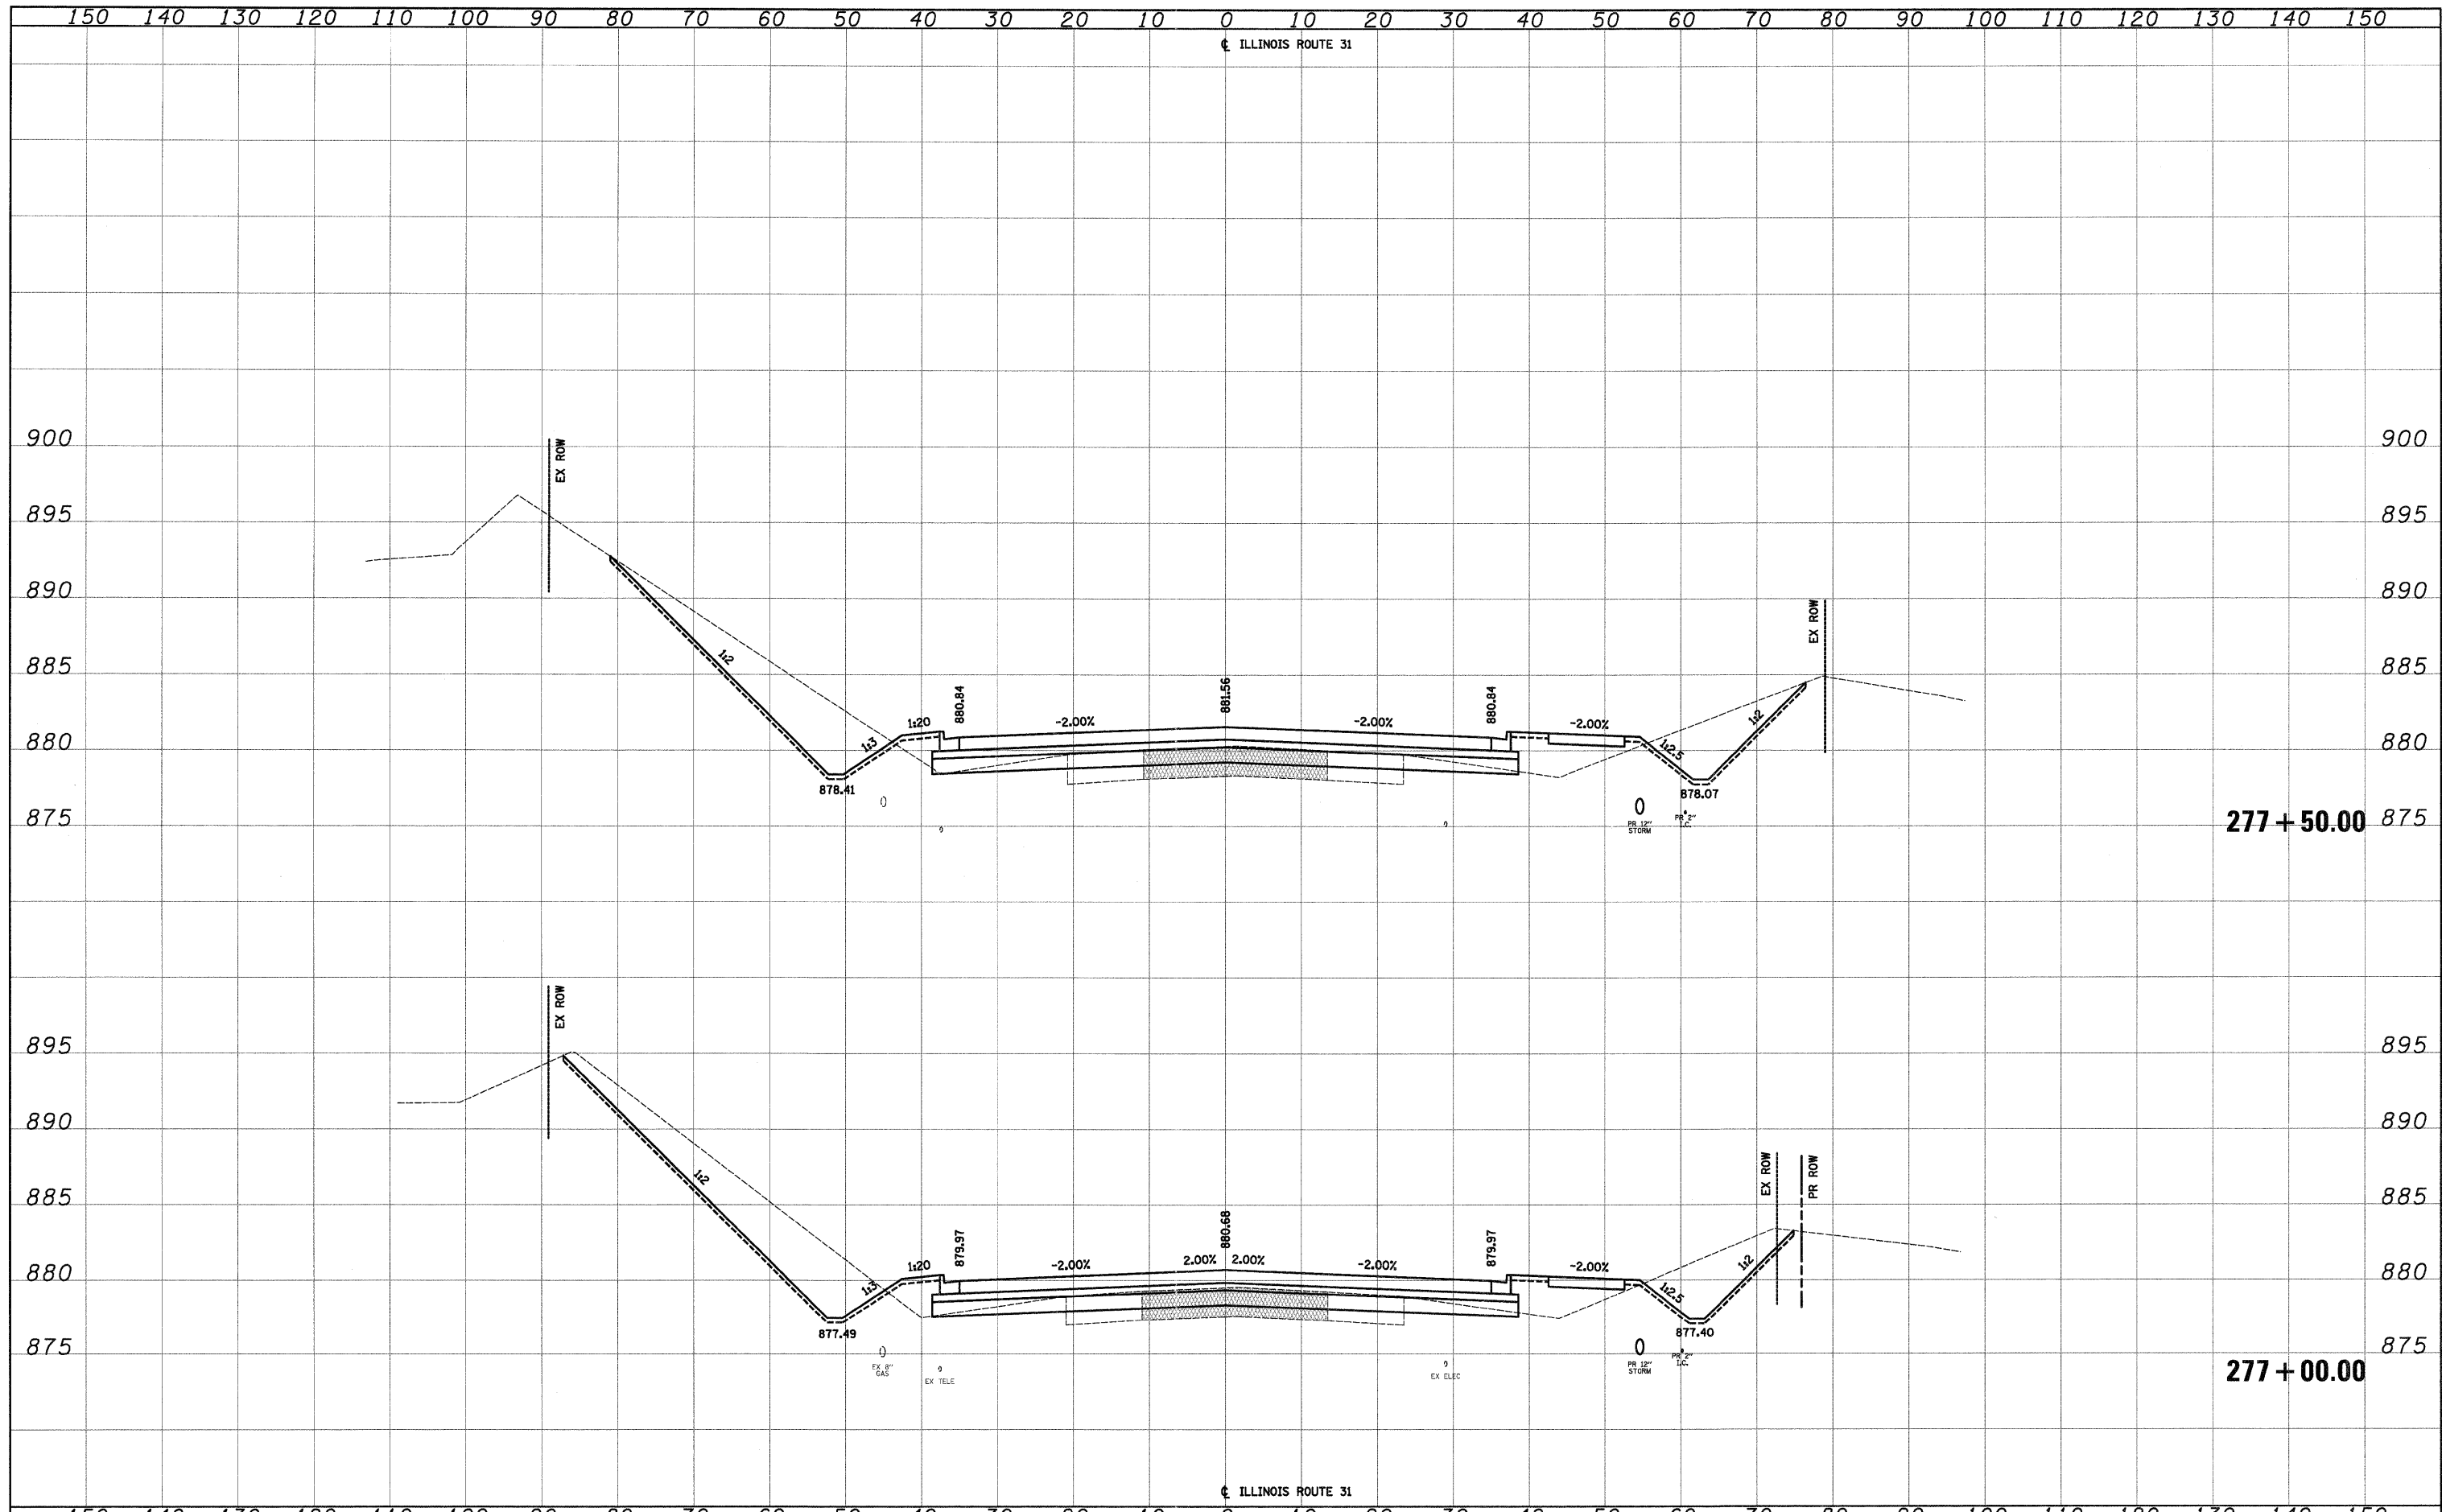

FILE NAME =	USER NAME = dsa	DESIGNED - KWH	REVISED -	<b>STATE OF ILLINOIS</b> <b>DEPARTMENT OF TRANSPORTATION</b>	<b>CROSS SECTIONS</b>	F.A.U. R.F.E. 3887	SECTION 96-00209-01-PV	COUNTY McHENRY	TOTAL SHEETS 271	SHEET NO. 250	
Y:\2278 Virginia Klassen\oad\ref\2278-sh-t-xashtl.dgn		DRAWN - KWH	REVISED -			SCALE: 10'H: 5'V	SHEET NO. 57 OF 78 SHEETS	STA. 277+00.00 TO STA. 277+50.00	FED. ROAD DIST. NO. 1 ILLINOIS FED. AID PROJECT HPP-4064(003)		
PLOT SCALE = 10.00000 ' / in.		CHECKED - GAB	REVISED -								
PLOT DATE = 10/24/2011		DATE - 10/24/11	REVISED -								