


DATE	
BY	
SURVEYED	
PLOTTED	
TEMPLATE	
AREAS CHECKED	
NO.	

DATE	
BY	
SURVEYED	
PLOTTED	
TEMPLATE	
AREAS CHECKED	
NO.	

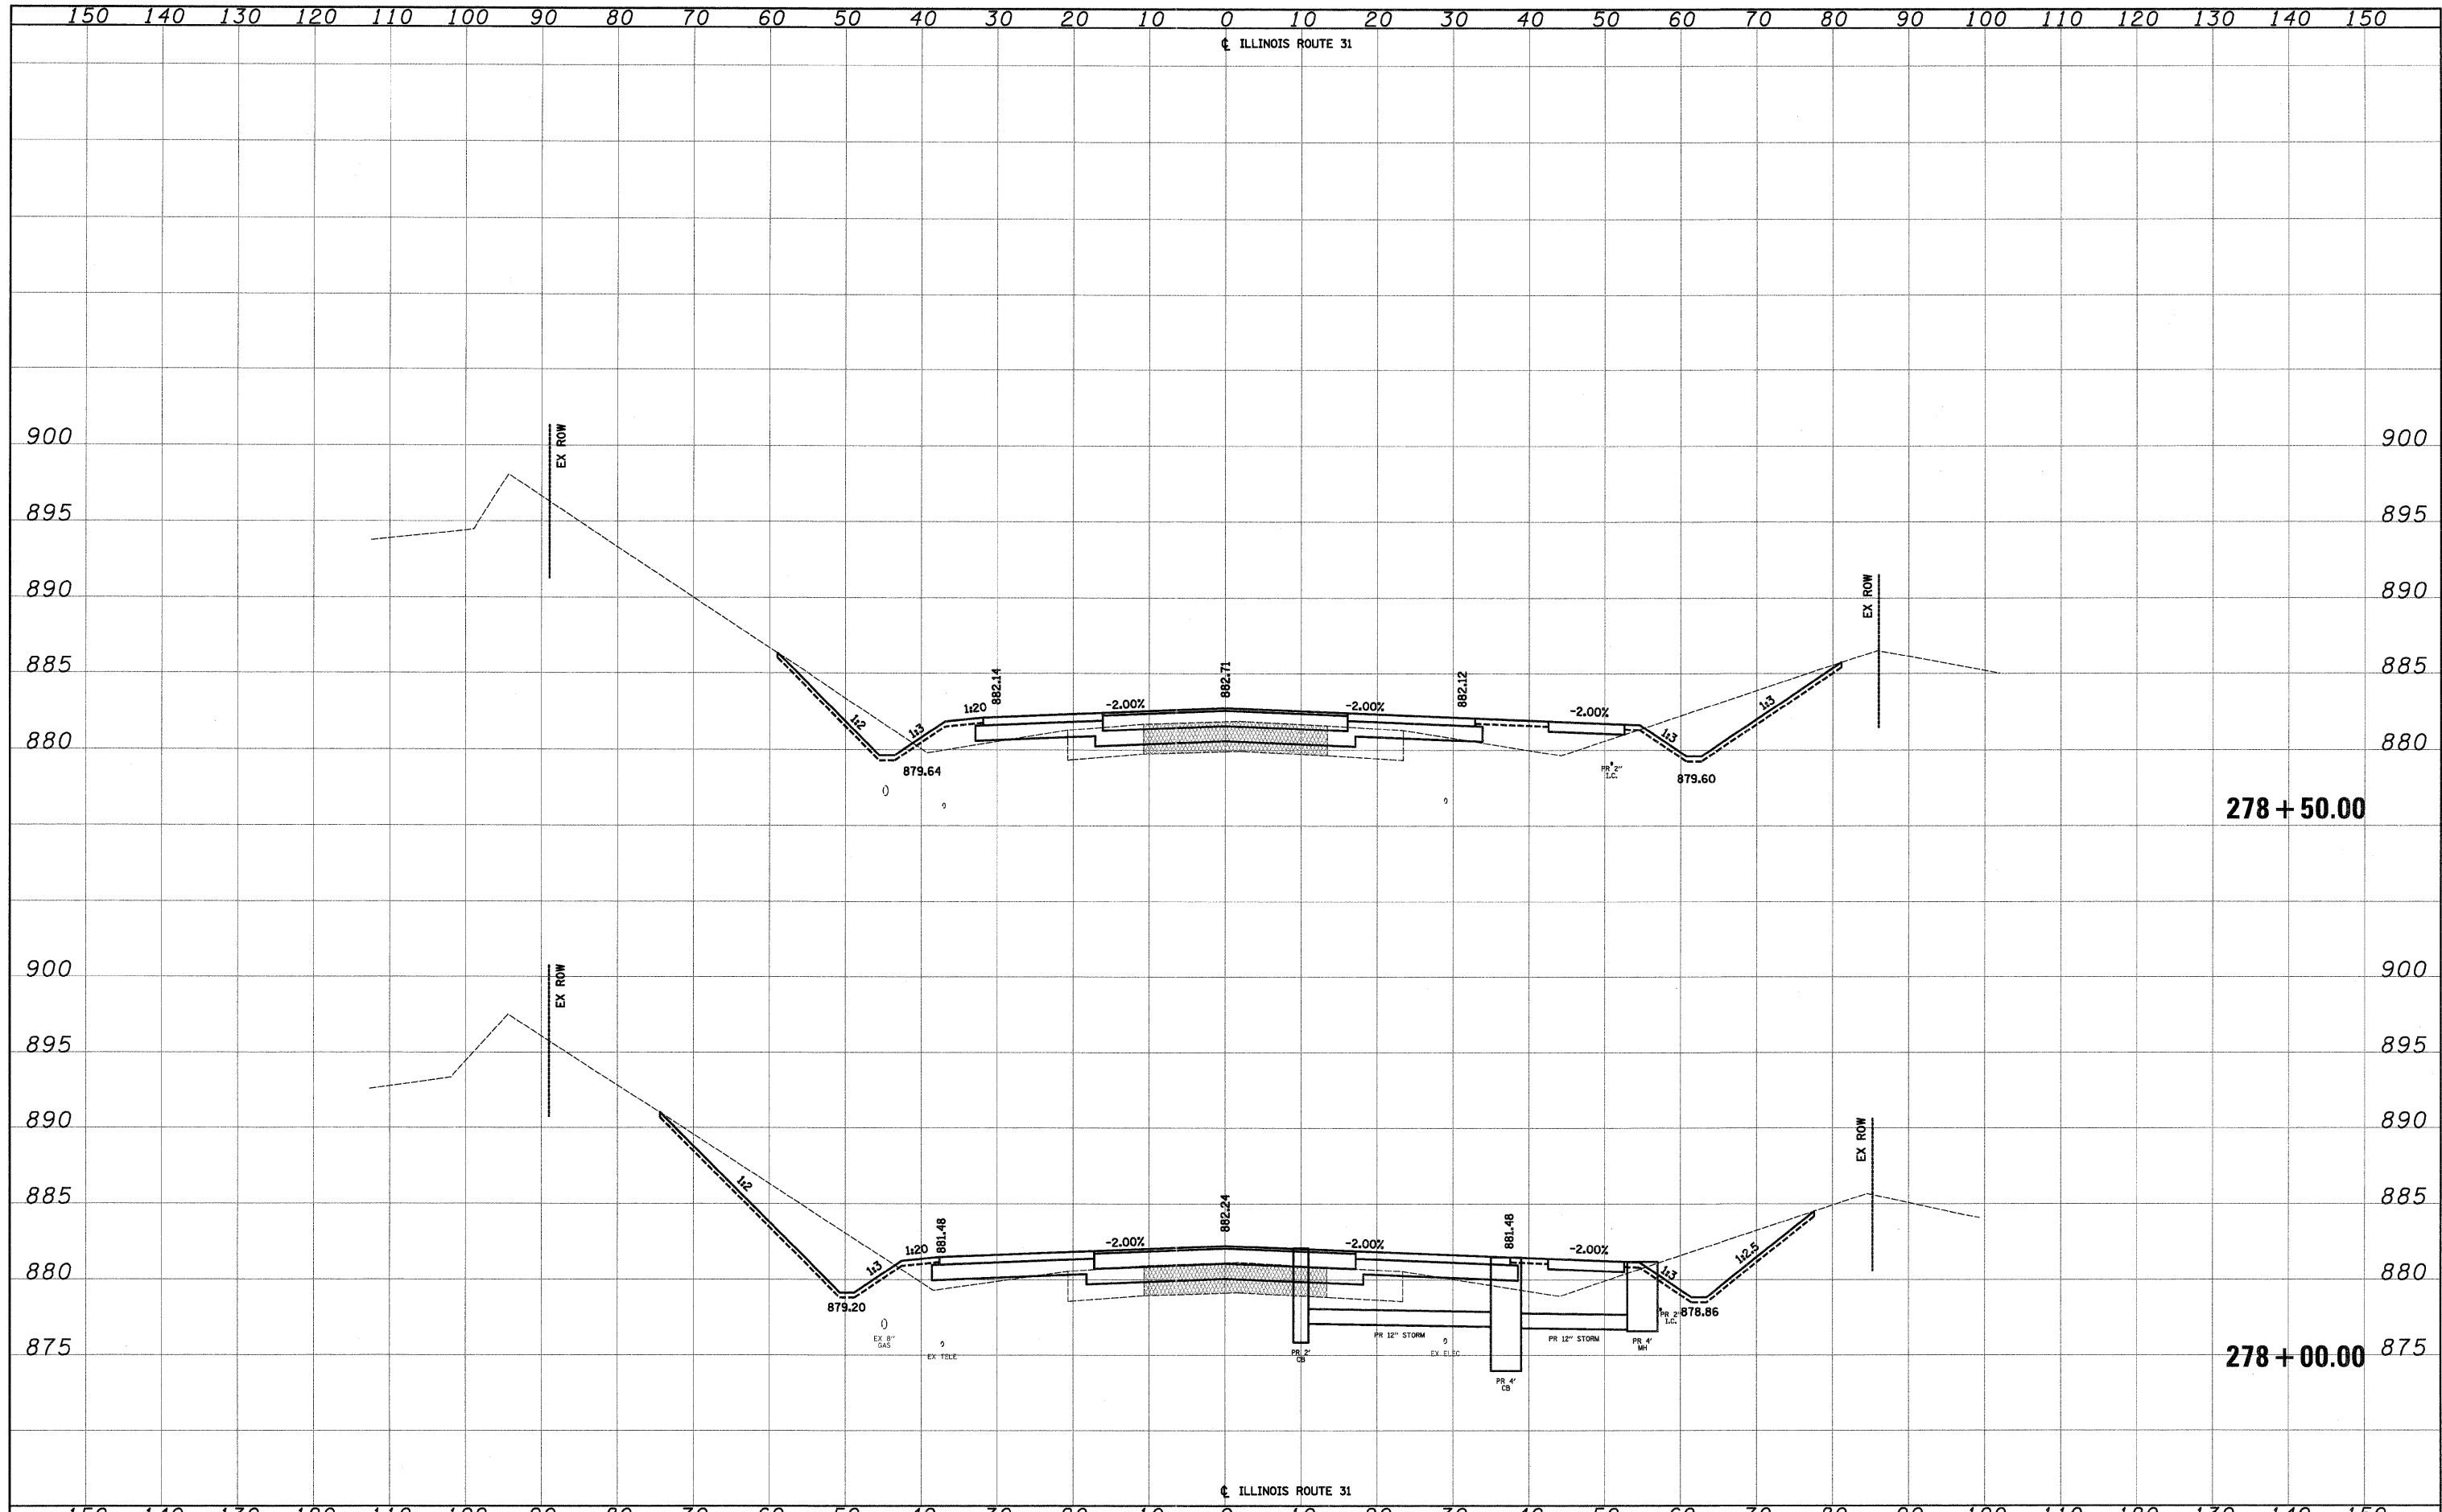

FILE NAME =	USER NAME = dte	DESIGNED - KWH	REVISED -	STATE OF ILLINOIS DEPARTMENT OF TRANSPORTATION	CROSS SECTIONS	F.A.U. RTE. 3887	SECTION 96-00209-01-PV	COUNTY McHENRY	TOTAL SHEETS 271	SHEET NO. 251	
Y:\2278 Virginia Klassen\oad\ref\2278-sht-xssht1.dgn	PLOT SCALE = 10.0000' / 1" =	DRAWN - KWH	REVISED -			SCALE: 10'H: 5'V		SHEET NO. 58 OF 78 SHEETS		STA. 278+00.00 TO STA. 278+50.00	
PLOT DATE = 10/24/2011	DATE - \$DAT	CHECKED - GAB	REVISED -			FED. ROAD DIST. NO. 1 ILLINOIS		FED. AID PROJECT HPP-4064(003)			
		DATE - \$DAT	REVISED -			CONTRACT NO. 63553					