


DATE	
BY	
SURVEYED	
PLOTTED	
TEMPLATE	
AREAS	
CHECKED	
NO.	

DATE	
BY	
SURVEYED	
PLOTTED	
TEMPLATE	
AREAS	
CHECKED	
NO.	

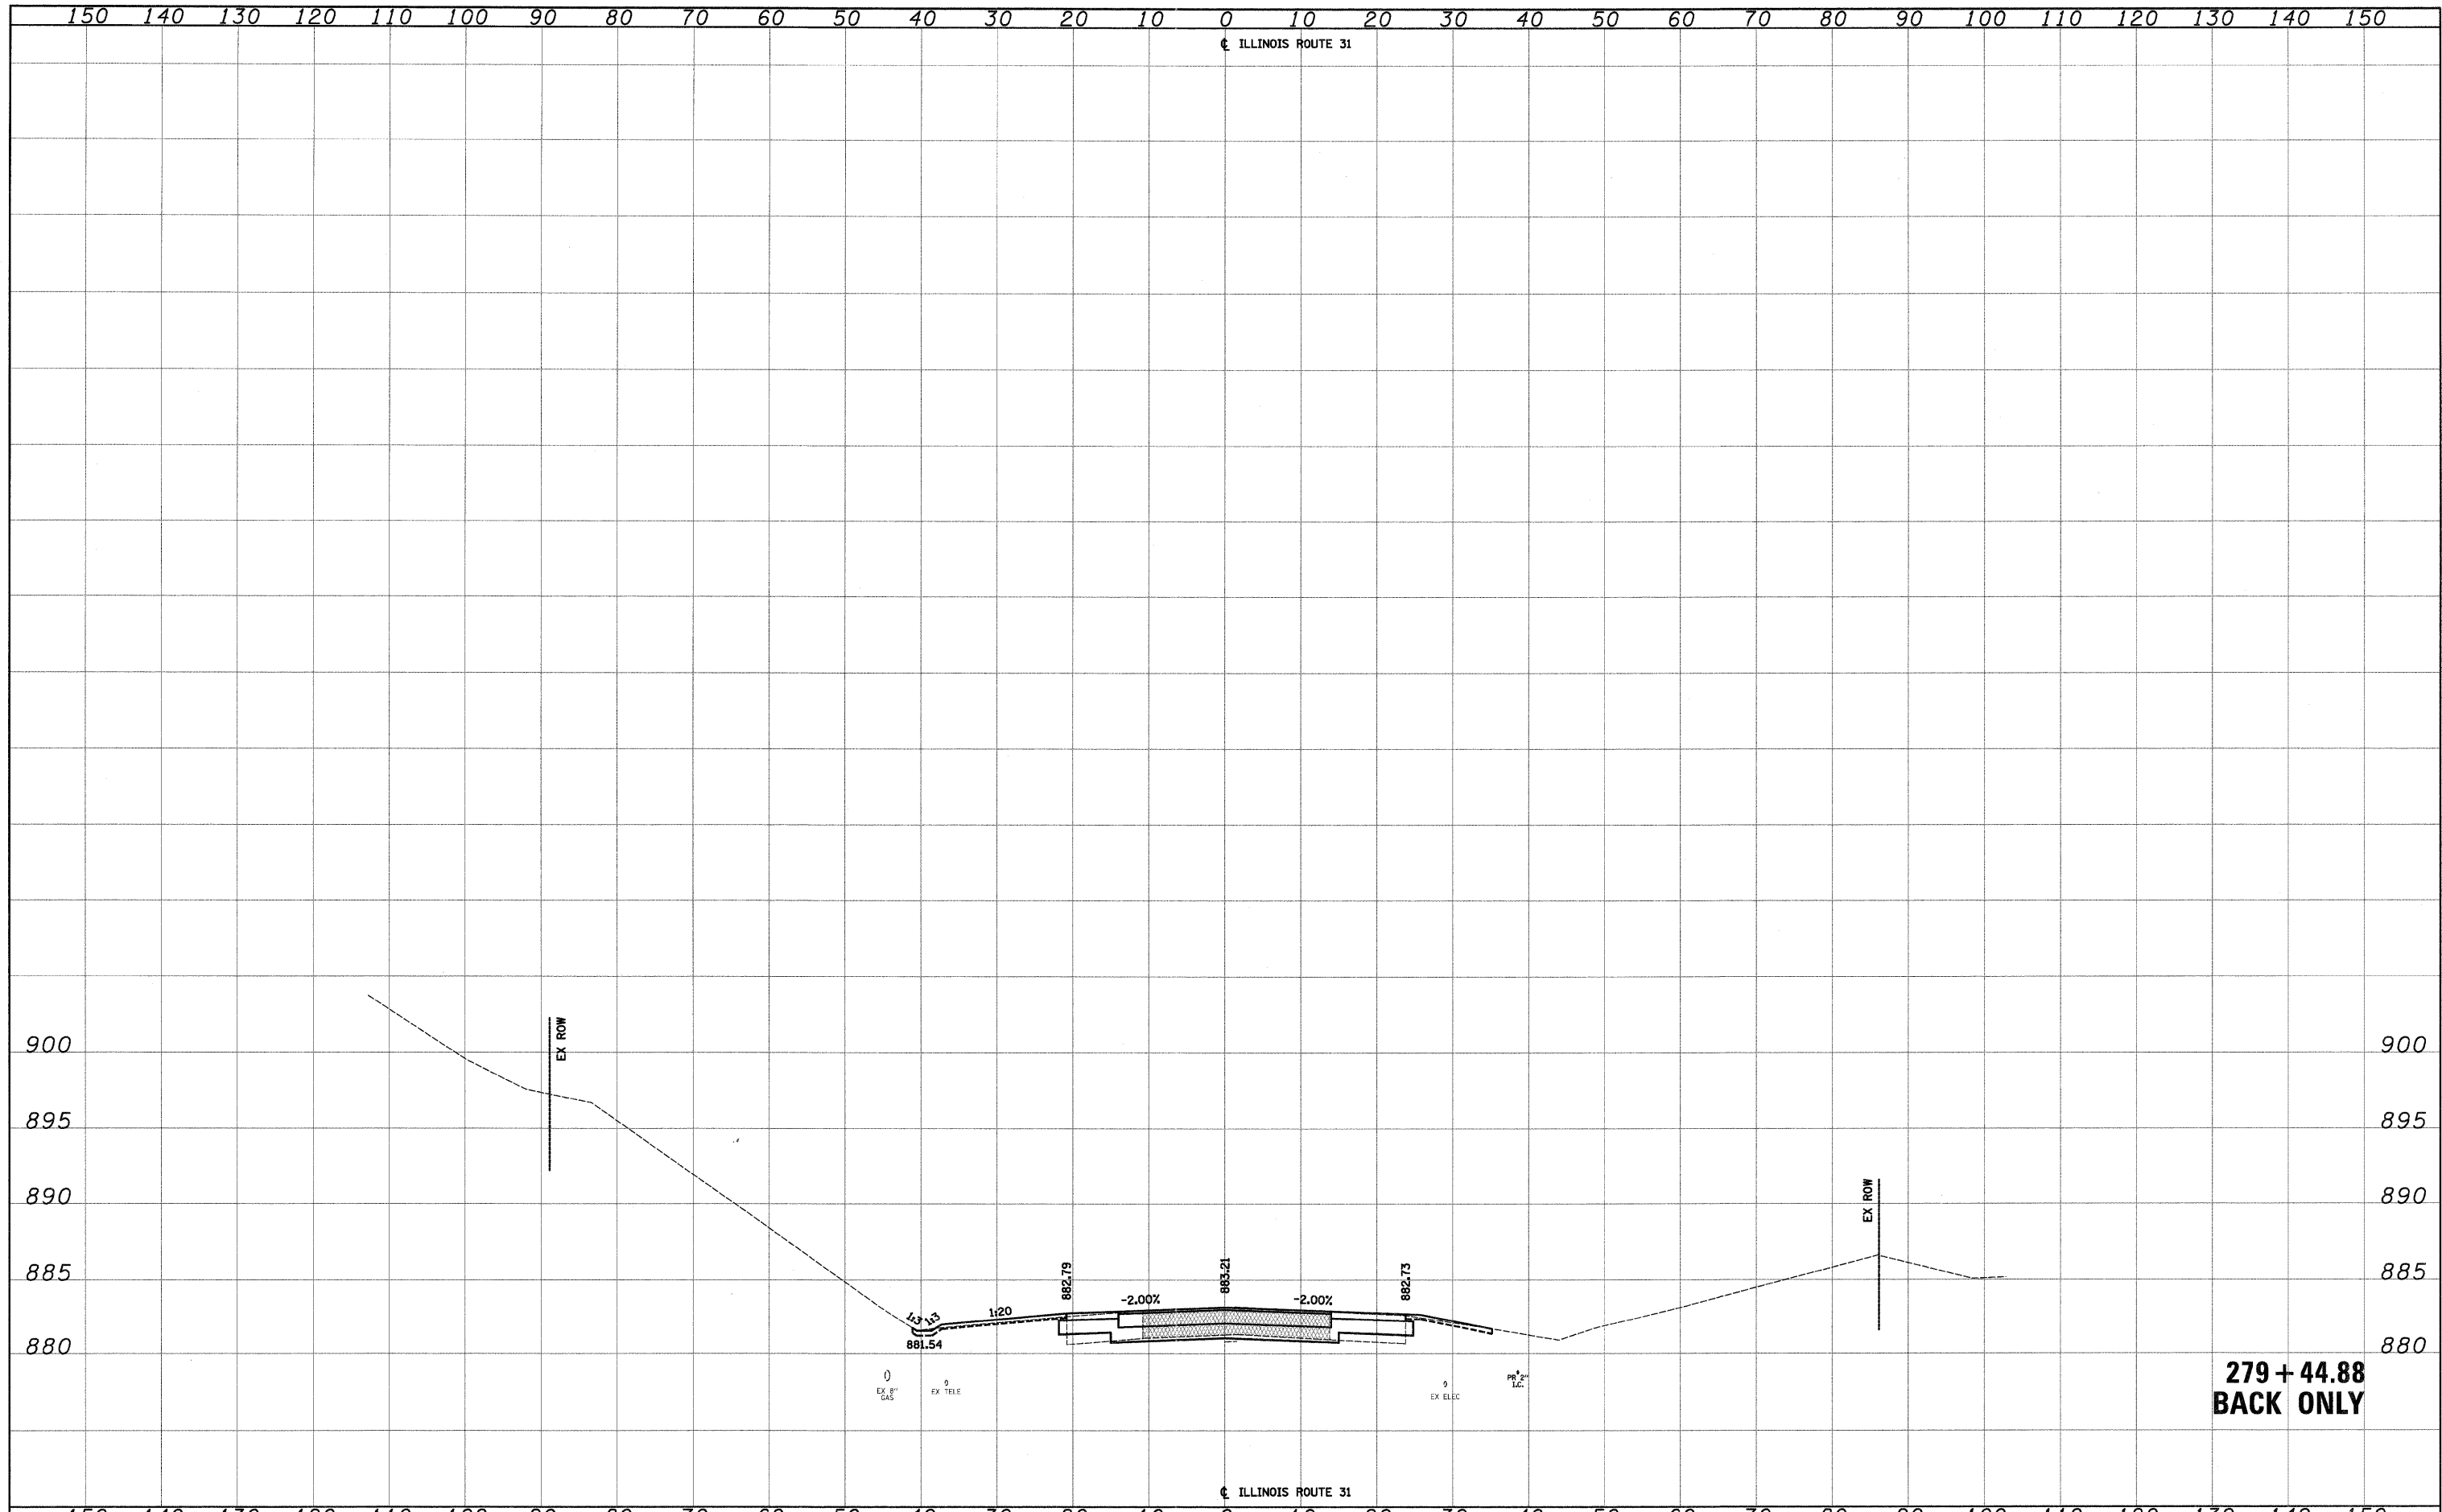

**279 + 44.88
BACK ONLY**

FILE NAME =	USER NAME = dsa
Y:\2276 Virginia Klassen\cad\ref\2276-sht-xssht1.dgn	
PLOT SCALE = 10.0000' / 1" =	
PLOT DATE = 10/24/2011	

DESIGNED - KWH	REVISED -
DRAWN - KWH	REVISED -
CHECKED - GAB	REVISED -
DATE - 10/24/11	REVISED -

**STATE OF ILLINOIS
DEPARTMENT OF TRANSPORTATION**

CROSS SECTIONS

SCALE: 10'H: 5'V SHEET NO. 60 OF 78 SHEETS STA. 279+44.88 TO STA. 279+44.88

F.A.U. RTE. 3887	SECTION 96-00209-01-PV	COUNTY McHENRY	TOTAL SHEETS 271	SHEET NO. 253
CONTRACT NO. 63553			FED. ROAD DIST. NO. 1 ILLINOIS FED. AID PROJECT HPP-406(003)	