


DATE	
BY	
SURVEYED	
PLOTTED	
NOTE BOOK	
AREAS CHECKED	
PREP. CHECKED	
NO.	

DATE	
BY	
SURVEYED	
PLOTTED	
NOTE BOOK	
AREAS CHECKED	
PREP. CHECKED	
NO.	

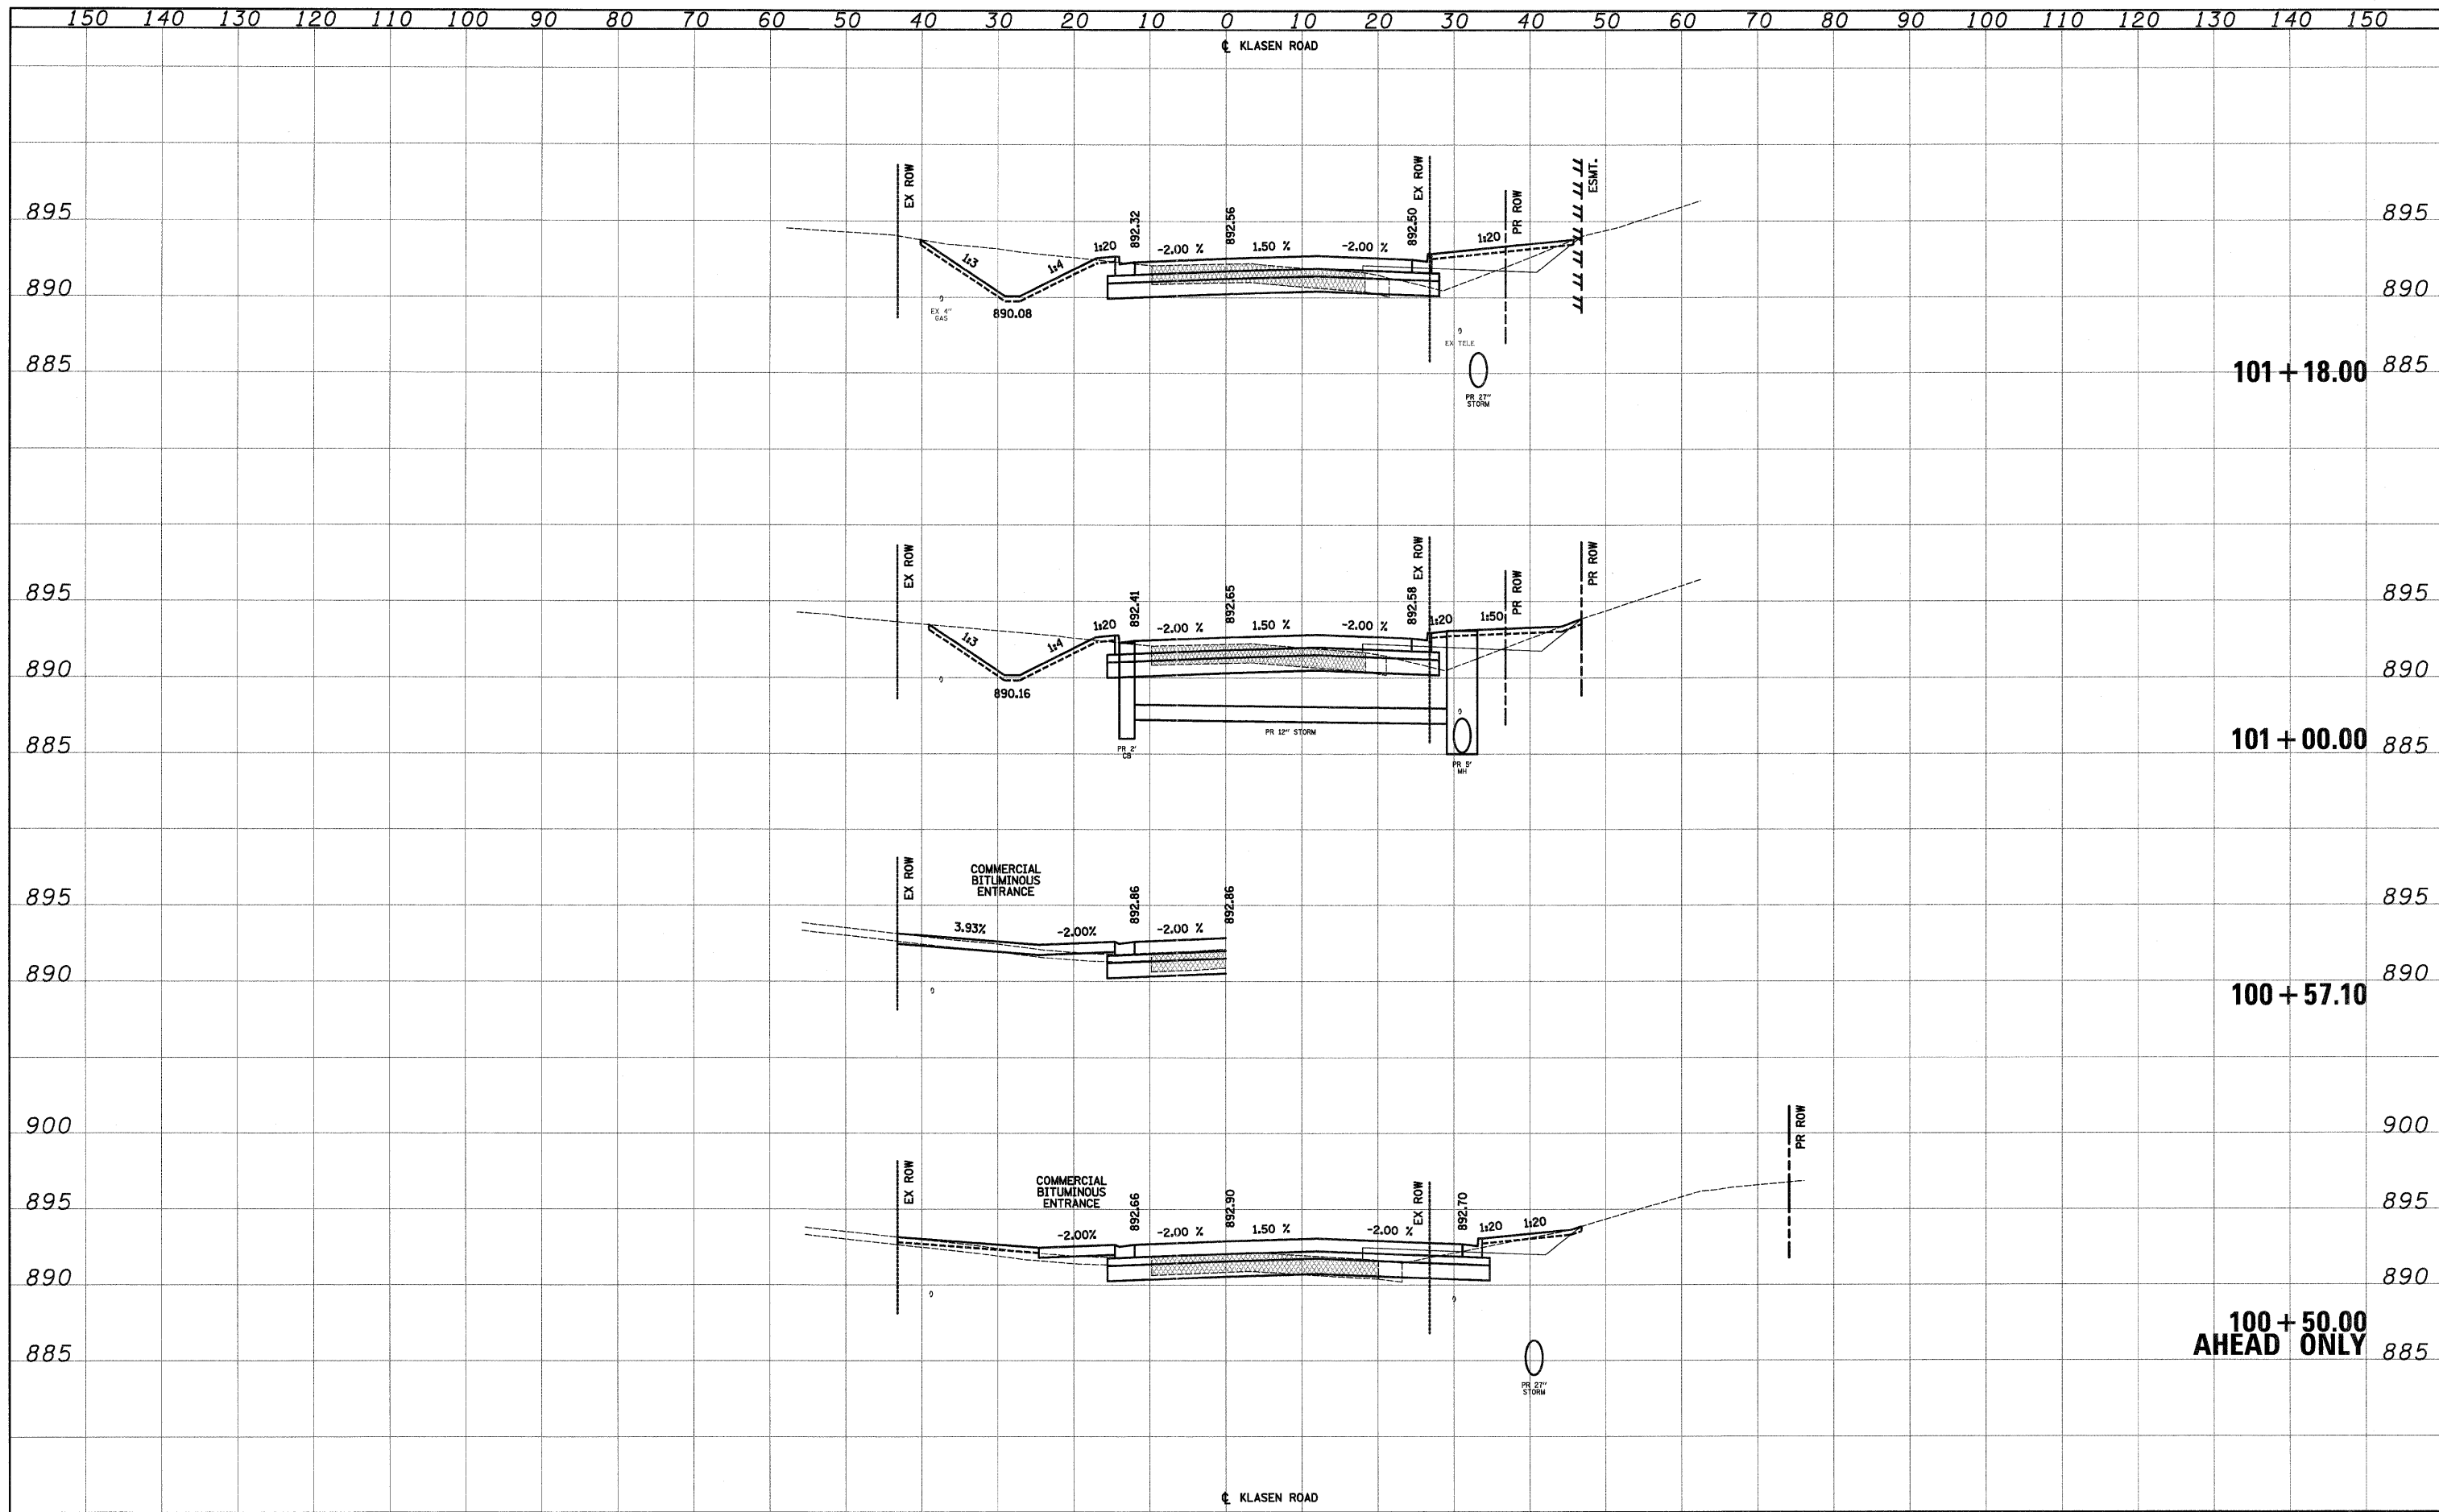

FILE NAME =	USER NAME = dte	DESIGNED - KWH	REVISED -	STATE OF ILLINOIS DEPARTMENT OF TRANSPORTATION	CROSS SECTIONS	F.A.U. RTE.	SECTION	COUNTY	TOTAL SHEETS	SHEET NO.
Y:\2278 Virginia Klassen\cad\ref\2278-sht-xssht2.dgn	DRAWN - KWH	REVISED -	3887			96-00209-01-PV	McHENRY	271	254	
PLOT SCALE = 1/8" = 1' / in.	CHECKED - GAB	REVISED -	CONTRACT NO. 63553							
PLOT DATE = 10/24/11	DATE - 10/24/11	REVISED -	FED. ROAD DIST. NO. 1 ILLINOIS FED. AID PROJECT HPP-4064(003)							
				SCALE: 10'H: 5'V		SHEET NO. 61 OF 78 SHEETS		STA. 100+50.00 TO STA. 101+18.00		