


DATE	
BY	
SURVEYED	
PLOTTED	
TEMPLATE	
AREAS CHECKED	
NO.	

DATE	
BY	
SURVEYED	
PLOTTED	
TEMPLATE	
AREAS CHECKED	
NO.	

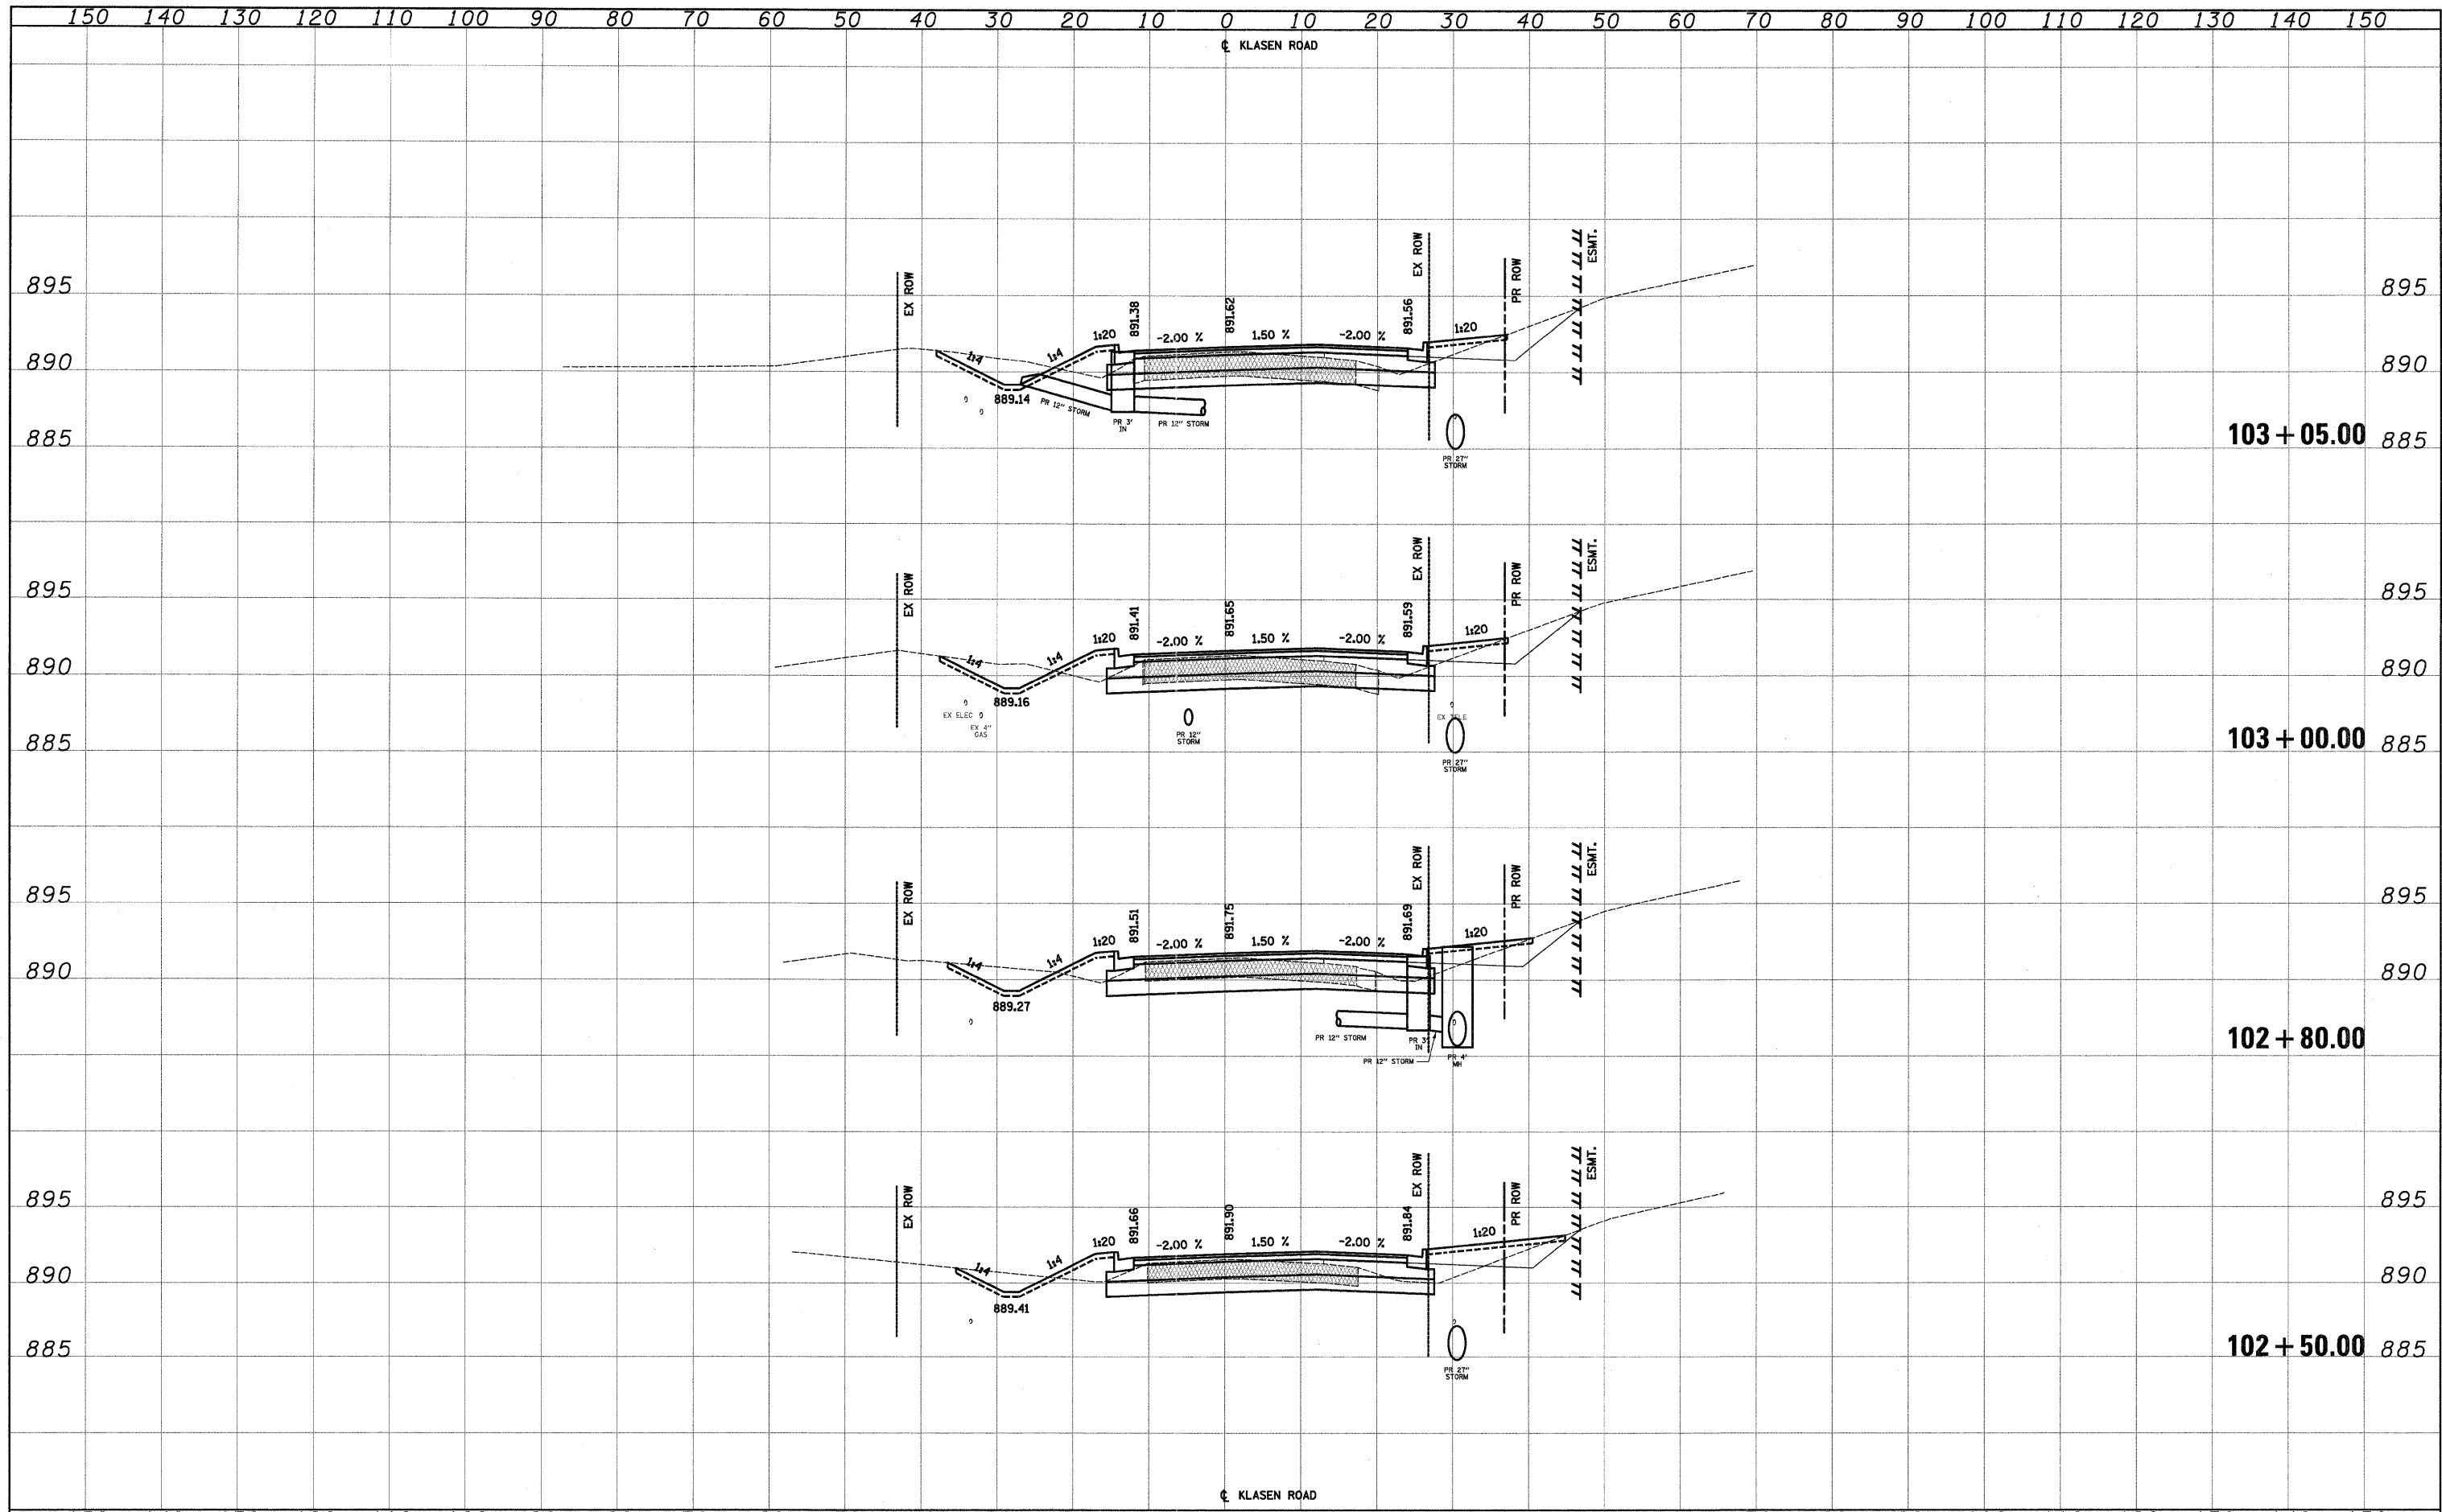

FILE NAME = Y:\2278 Virginia Klasen\cad\ref\2278-sht-xesht2.dgn	USER NAME = dte	DESIGNED - KWH	REVISED -	STATE OF ILLINOIS DEPARTMENT OF TRANSPORTATION	CROSS SECTIONS	F.A.U. RTE. 3887	SECTION 96-00209-01-PV	COUNTY McHENRY	TOTAL SHEETS 271	SHEET NO. 256	
PLOT SCALE = 10.0000' / in.	CHECKED - GAB	REVISED -	SCALE: 10'H: 5'V			SHEET NO. 63 OF 78 SHEETS	STA. 102+50.00 TO STA. 103+05.00	FED. ROAD DIST. NO. 1 [ILLINOIS] FED. AID PROJECT HPP-4064(003)			
PLOT DATE = 10/24/11	DATE - 10/24/11	REVISED -									
CONTRACT NO. 63553											