


DATE	
BY	
SURVEYED	
PLOTTED	
TEMPLATE	
AREAS CHECKED	
NO.	

DATE	
BY	
SURVEYED	
PLOTTED	
TEMPLATE	
AREAS CHECKED	
NO.	

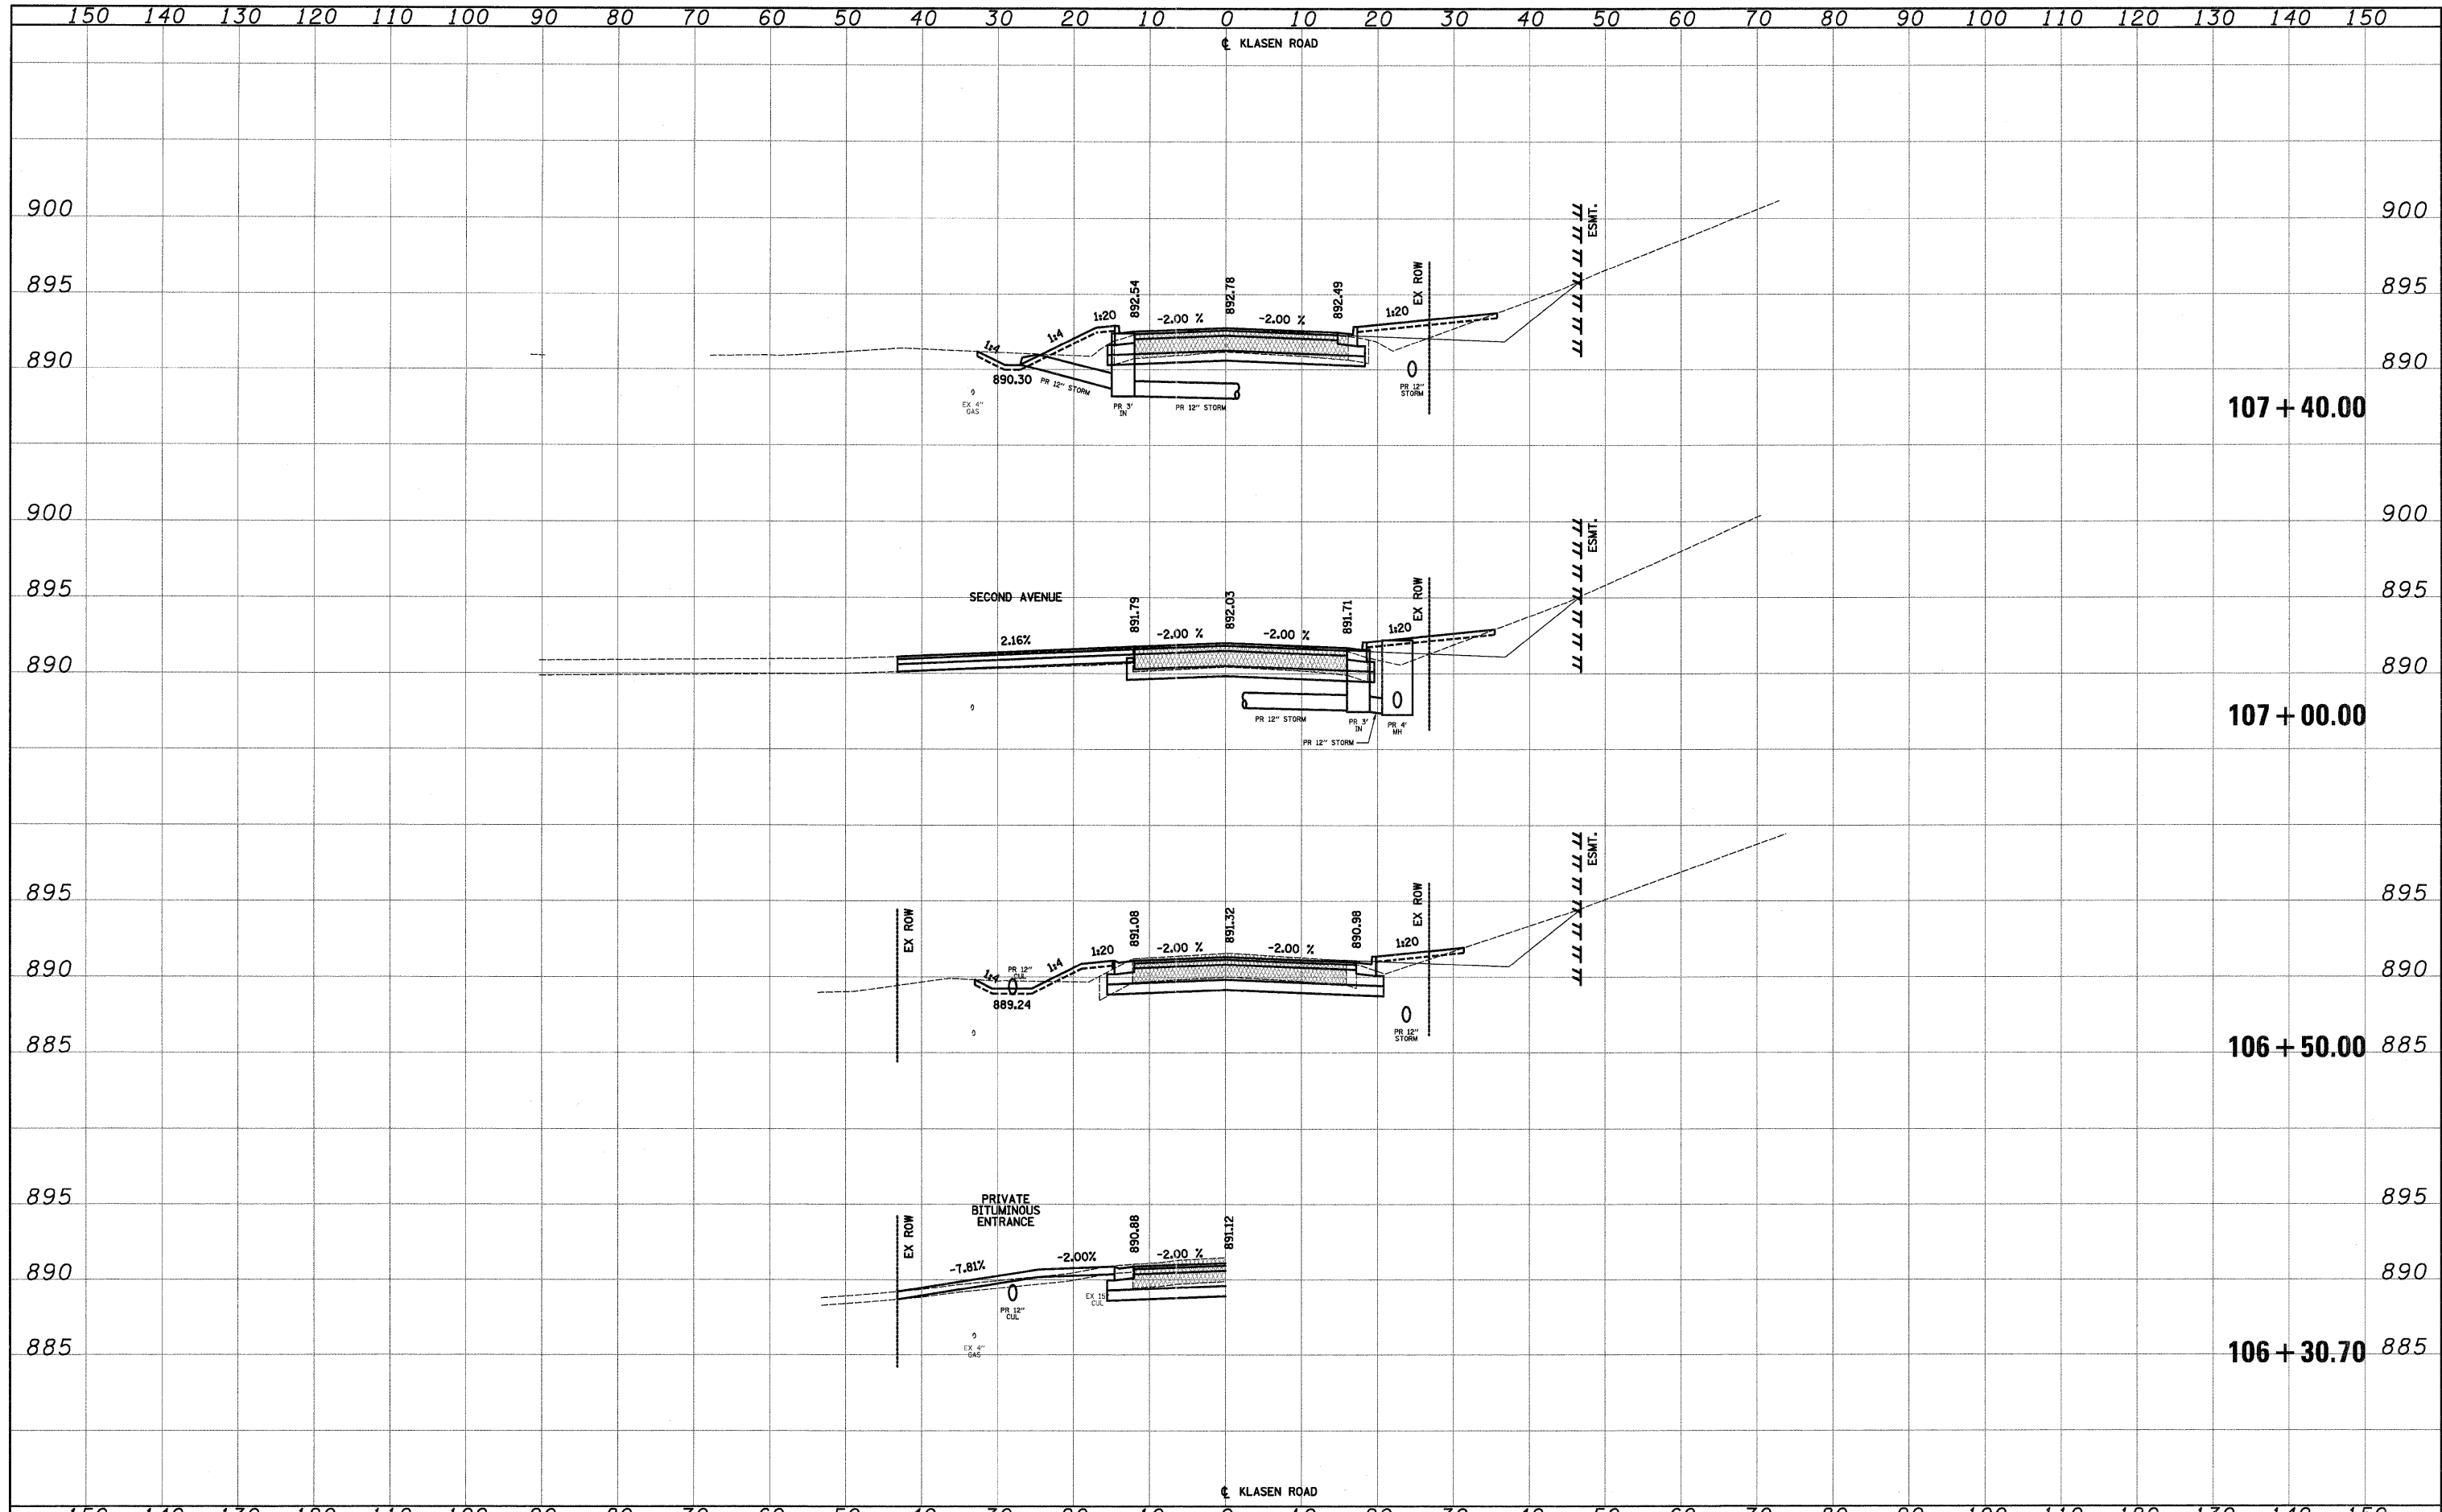

FILE NAME =	USER NAME = dca	DESIGNED - KWH	REVISED -	STATE OF ILLINOIS DEPARTMENT OF TRANSPORTATION	CROSS SECTIONS		F.A.U. R/E:	SECTION	COUNTY	TOTAL SHEETS	SHEET NO.
Y:\2278 Virginia Klase\cad\ref\2278-sht-xesh1.dgn		DRAWN - KWH	REVISED -		3887	96-00209-01-PV	McHENRY	271	261		
PLOT SCALE = 10.0000' / 1"		CHECKED - GAB	REVISED -		CONTRACT NO. 63553						
PLOT DATE = 10/24/11		DATE - 10/24/11	REVISED -		SCALE: 10'H: 5'V	SHEET NO. 68 OF 78 SHEETS	STA. 106+30.70 TO STA. 107+40.00	FED. ROAD DIST. NO. 1 ILLINOIS FED. AID PROJECT HPP-4064(003)			