


DATE	
BY	
SURVEYED	
PLOTTED	
TEMPLATE	
AREAS	
CHECKED	
NO.	

DATE	
BY	
SURVEYED	
PLOTTED	
TEMPLATE	
AREAS	
CHECKED	
NO.	

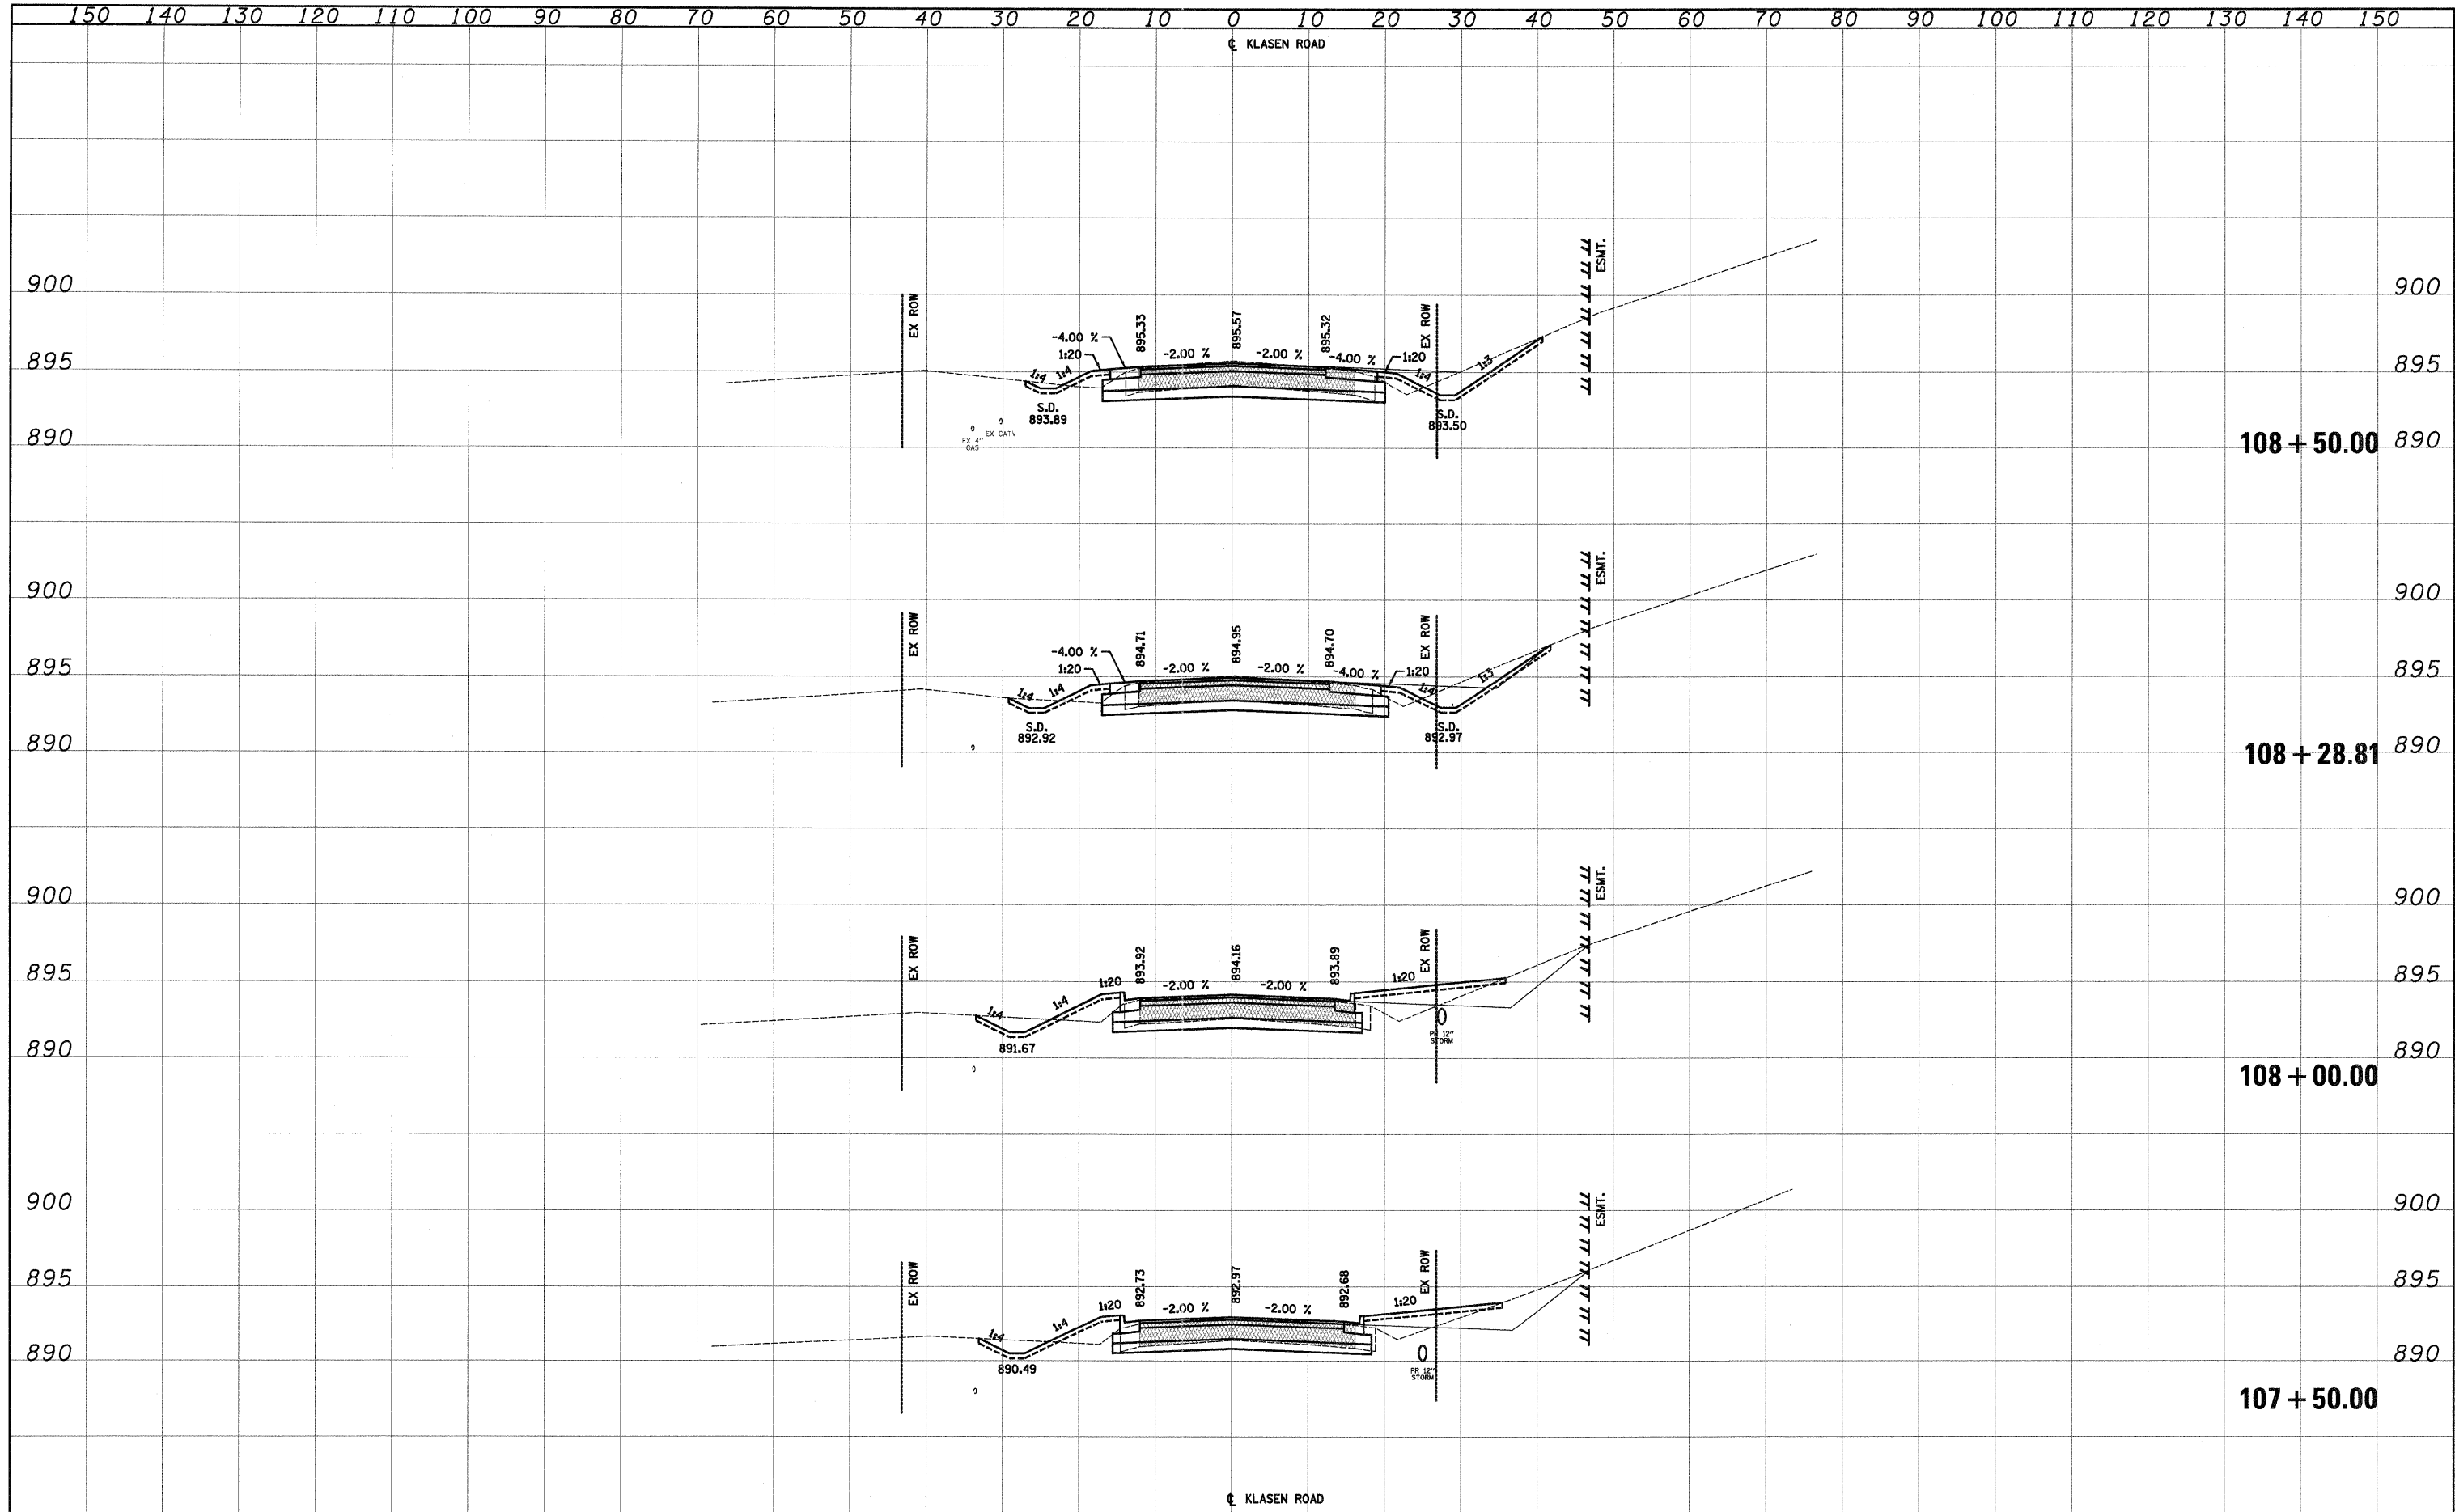

FILE NAME =	USER NAME = dta	DESIGNED - KWH	REVISED -	<b>STATE OF ILLINOIS</b> <b>DEPARTMENT OF TRANSPORTATION</b>	<b>CROSS SECTIONS</b>	F.A.U. RTE. 3887	SECTION 96-00209-01-PV	COUNTY McHENRY	TOTAL SHEETS 271	SHEET NO. 262	
Y:\2278 Virginia Klesen\oad\ref\2278-aft-xasht2.dgn		DRAWN - KWH	REVISED -			SCALE: 10'H: 5'V	SHEET NO. 69 OF 78 SHEETS	STA. 107+50.00 TO STA. 108+50.00	FED. ROAD DIST. NO. 1	ILLINOIS	FED. AID PROJECT HPP-406(003)
PLOT SCALE = 10.0000' / in.		CHECKED - GAB	REVISED -						CONTRACT NO. 63553		
PLOT DATE = 10/24/2011		DATE - 10/24/11	REVISED -								