


DATE	
BY	
SURVEYED	
PLOTTED	
TEMPLATE	
AREAS	CHECKED
REVISIONS	
NO.	

DATE	
BY	
SURVEYED	
PLOTTED	
TEMPLATE	
AREAS	CHECKED
REVISIONS	
NO.	

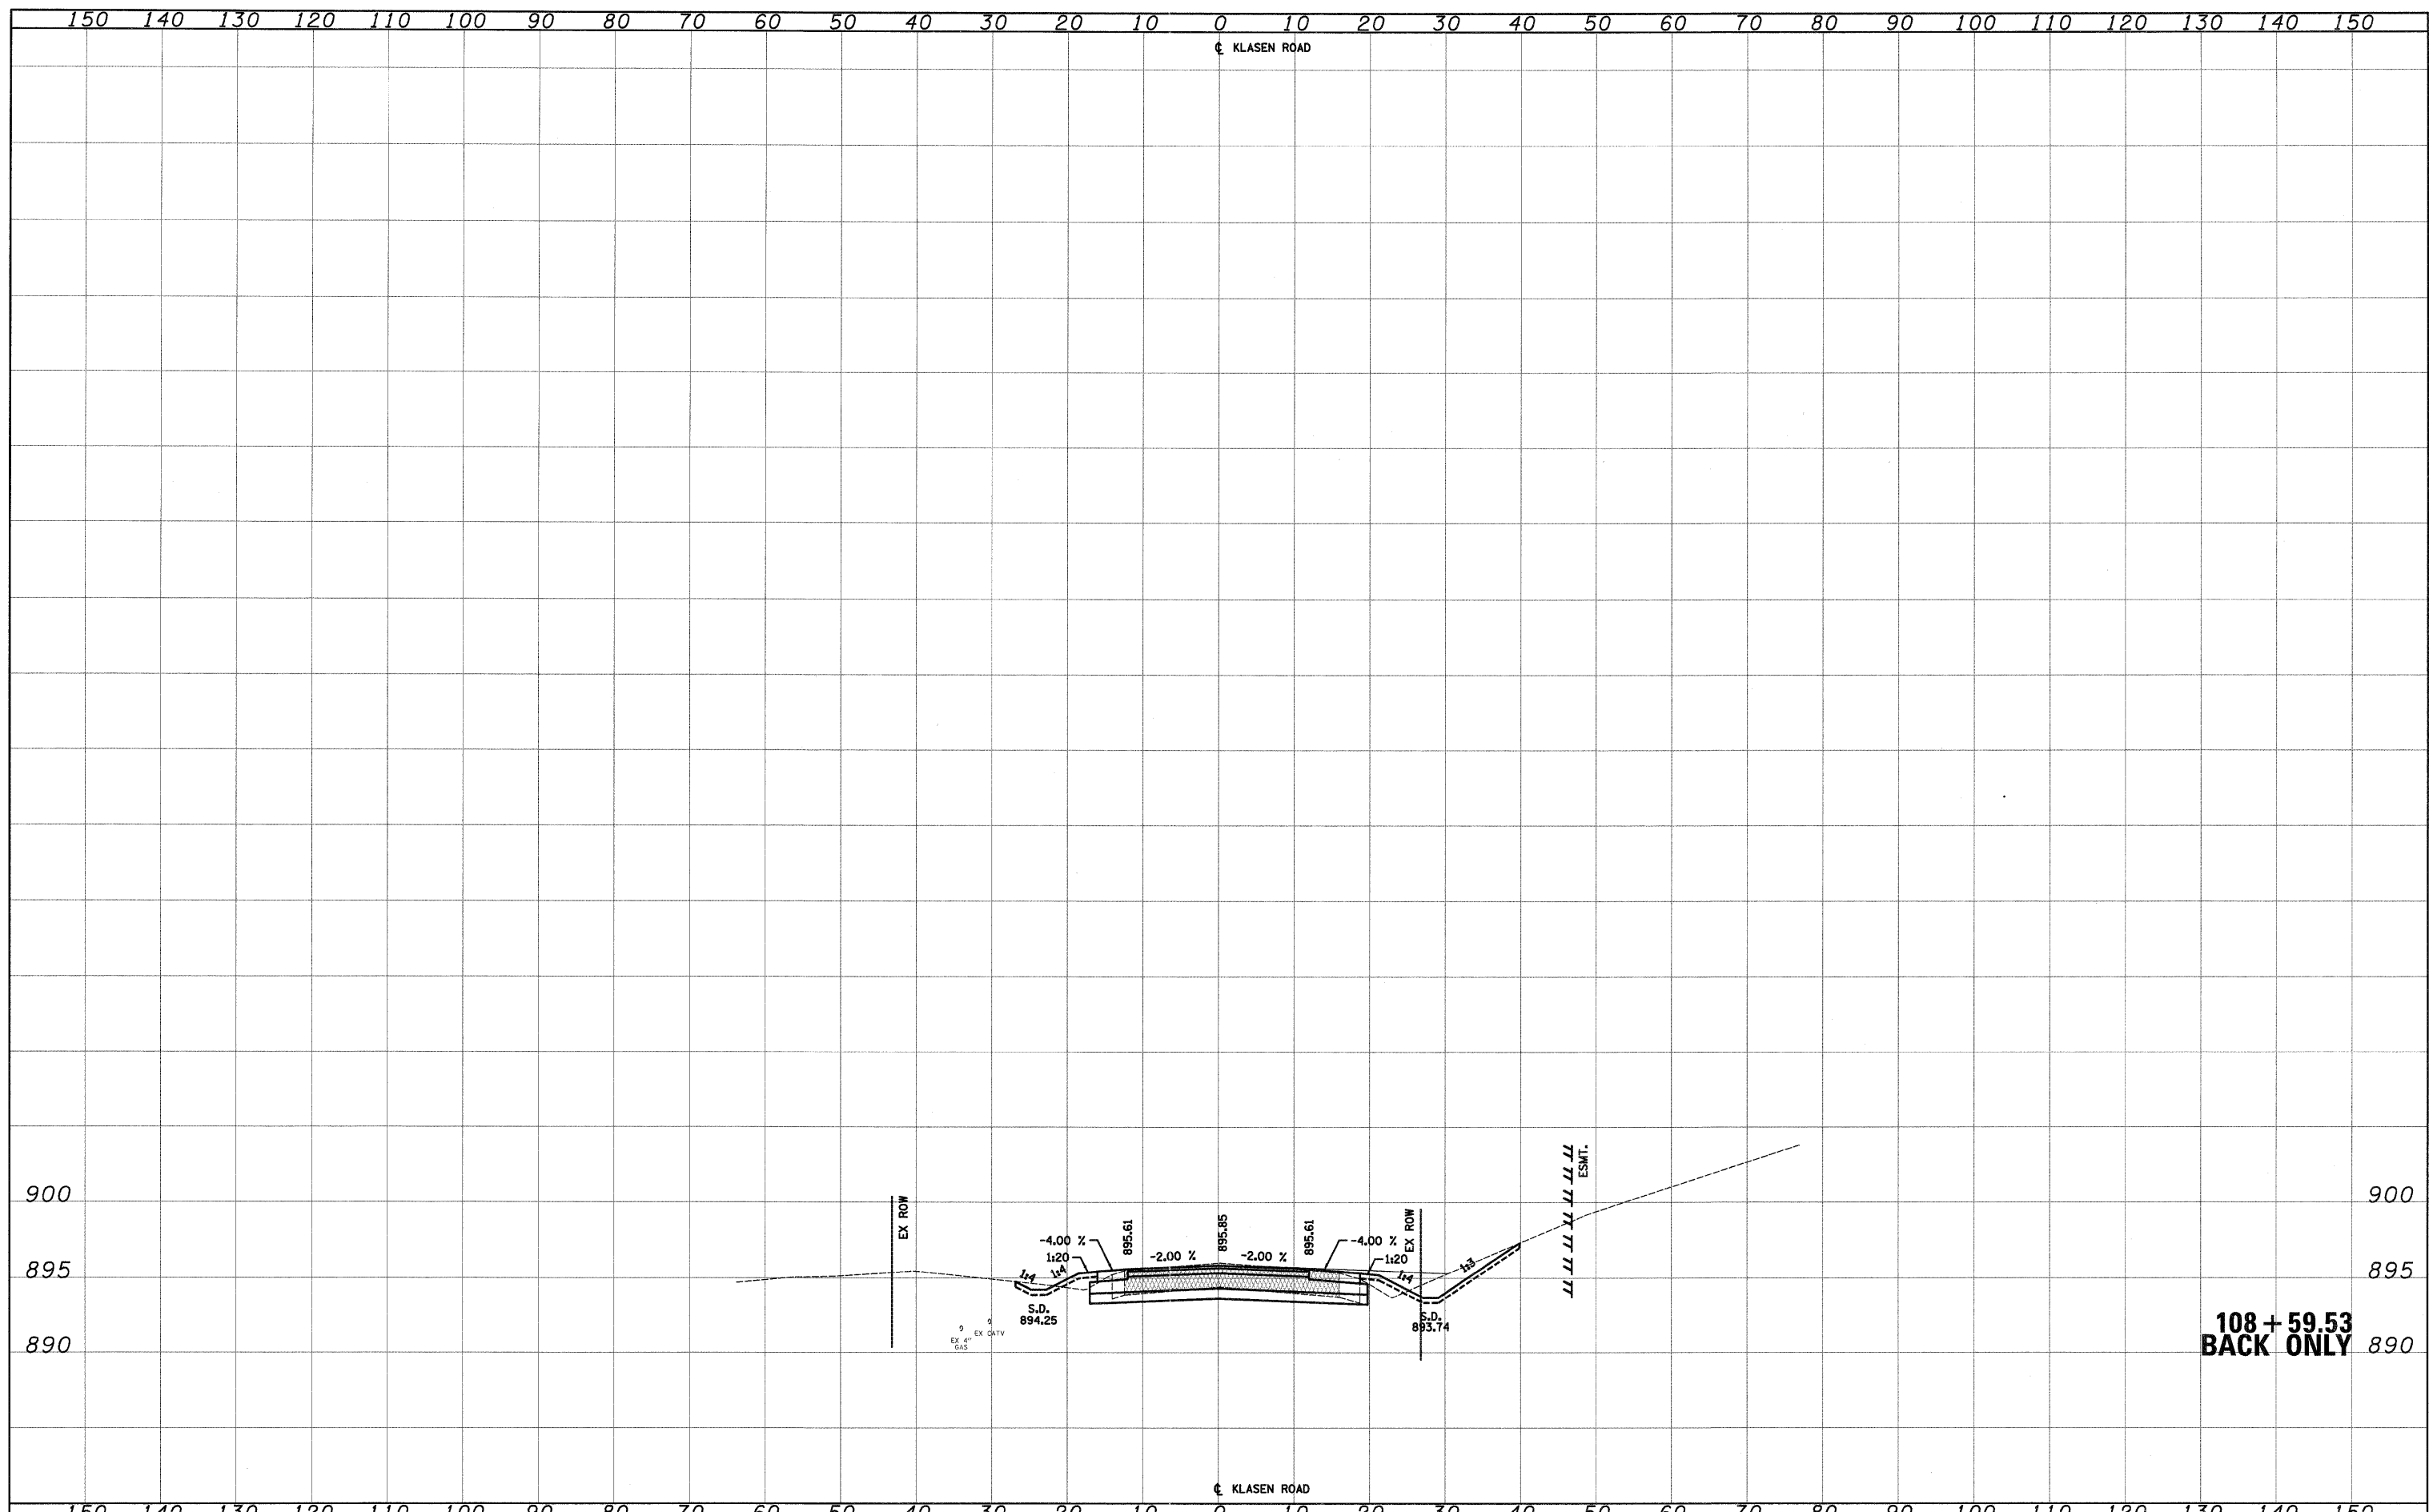

**108 + 59.53  
BACK ONLY**

FILE NAME = Y:\2278 Virginia Klaseen\cad\ref\2278-shr-xasht.dgn	USER NAME = dte	DESIGNED - KWH	REVISED -	<b>STATE OF ILLINOIS DEPARTMENT OF TRANSPORTATION</b>	<b>CROSS SECTIONS</b>	F.A.U. RTE. 3887	SECTION 96-00209-01-PV	COUNTY McHENRY	TOTAL SHEETS 271	SHEET NO. 263
PLOT SCALE = 10.0000' / 1" =	CHECKED - GAB	REVISED -	SCALE: 10'H: 5'V			SHEET NO. 70 OF 78 SHEETS	STA. 108+59.53 TO STA. 108+59.53	FED. ROAD DIST. NO. 1 ILLINOIS		FED. AID PROJECT HPP-4064(003)
PLOT DATE = 10/24/2011	DATE - \$DAT	REVISED -				CONTRACT NO. 63553				