


DATE	
BY	
DESIGNED	
DRAWN	
CHECKED	
DATE	

DATE	
BY	
DESIGNED	
DRAWN	
CHECKED	
DATE	

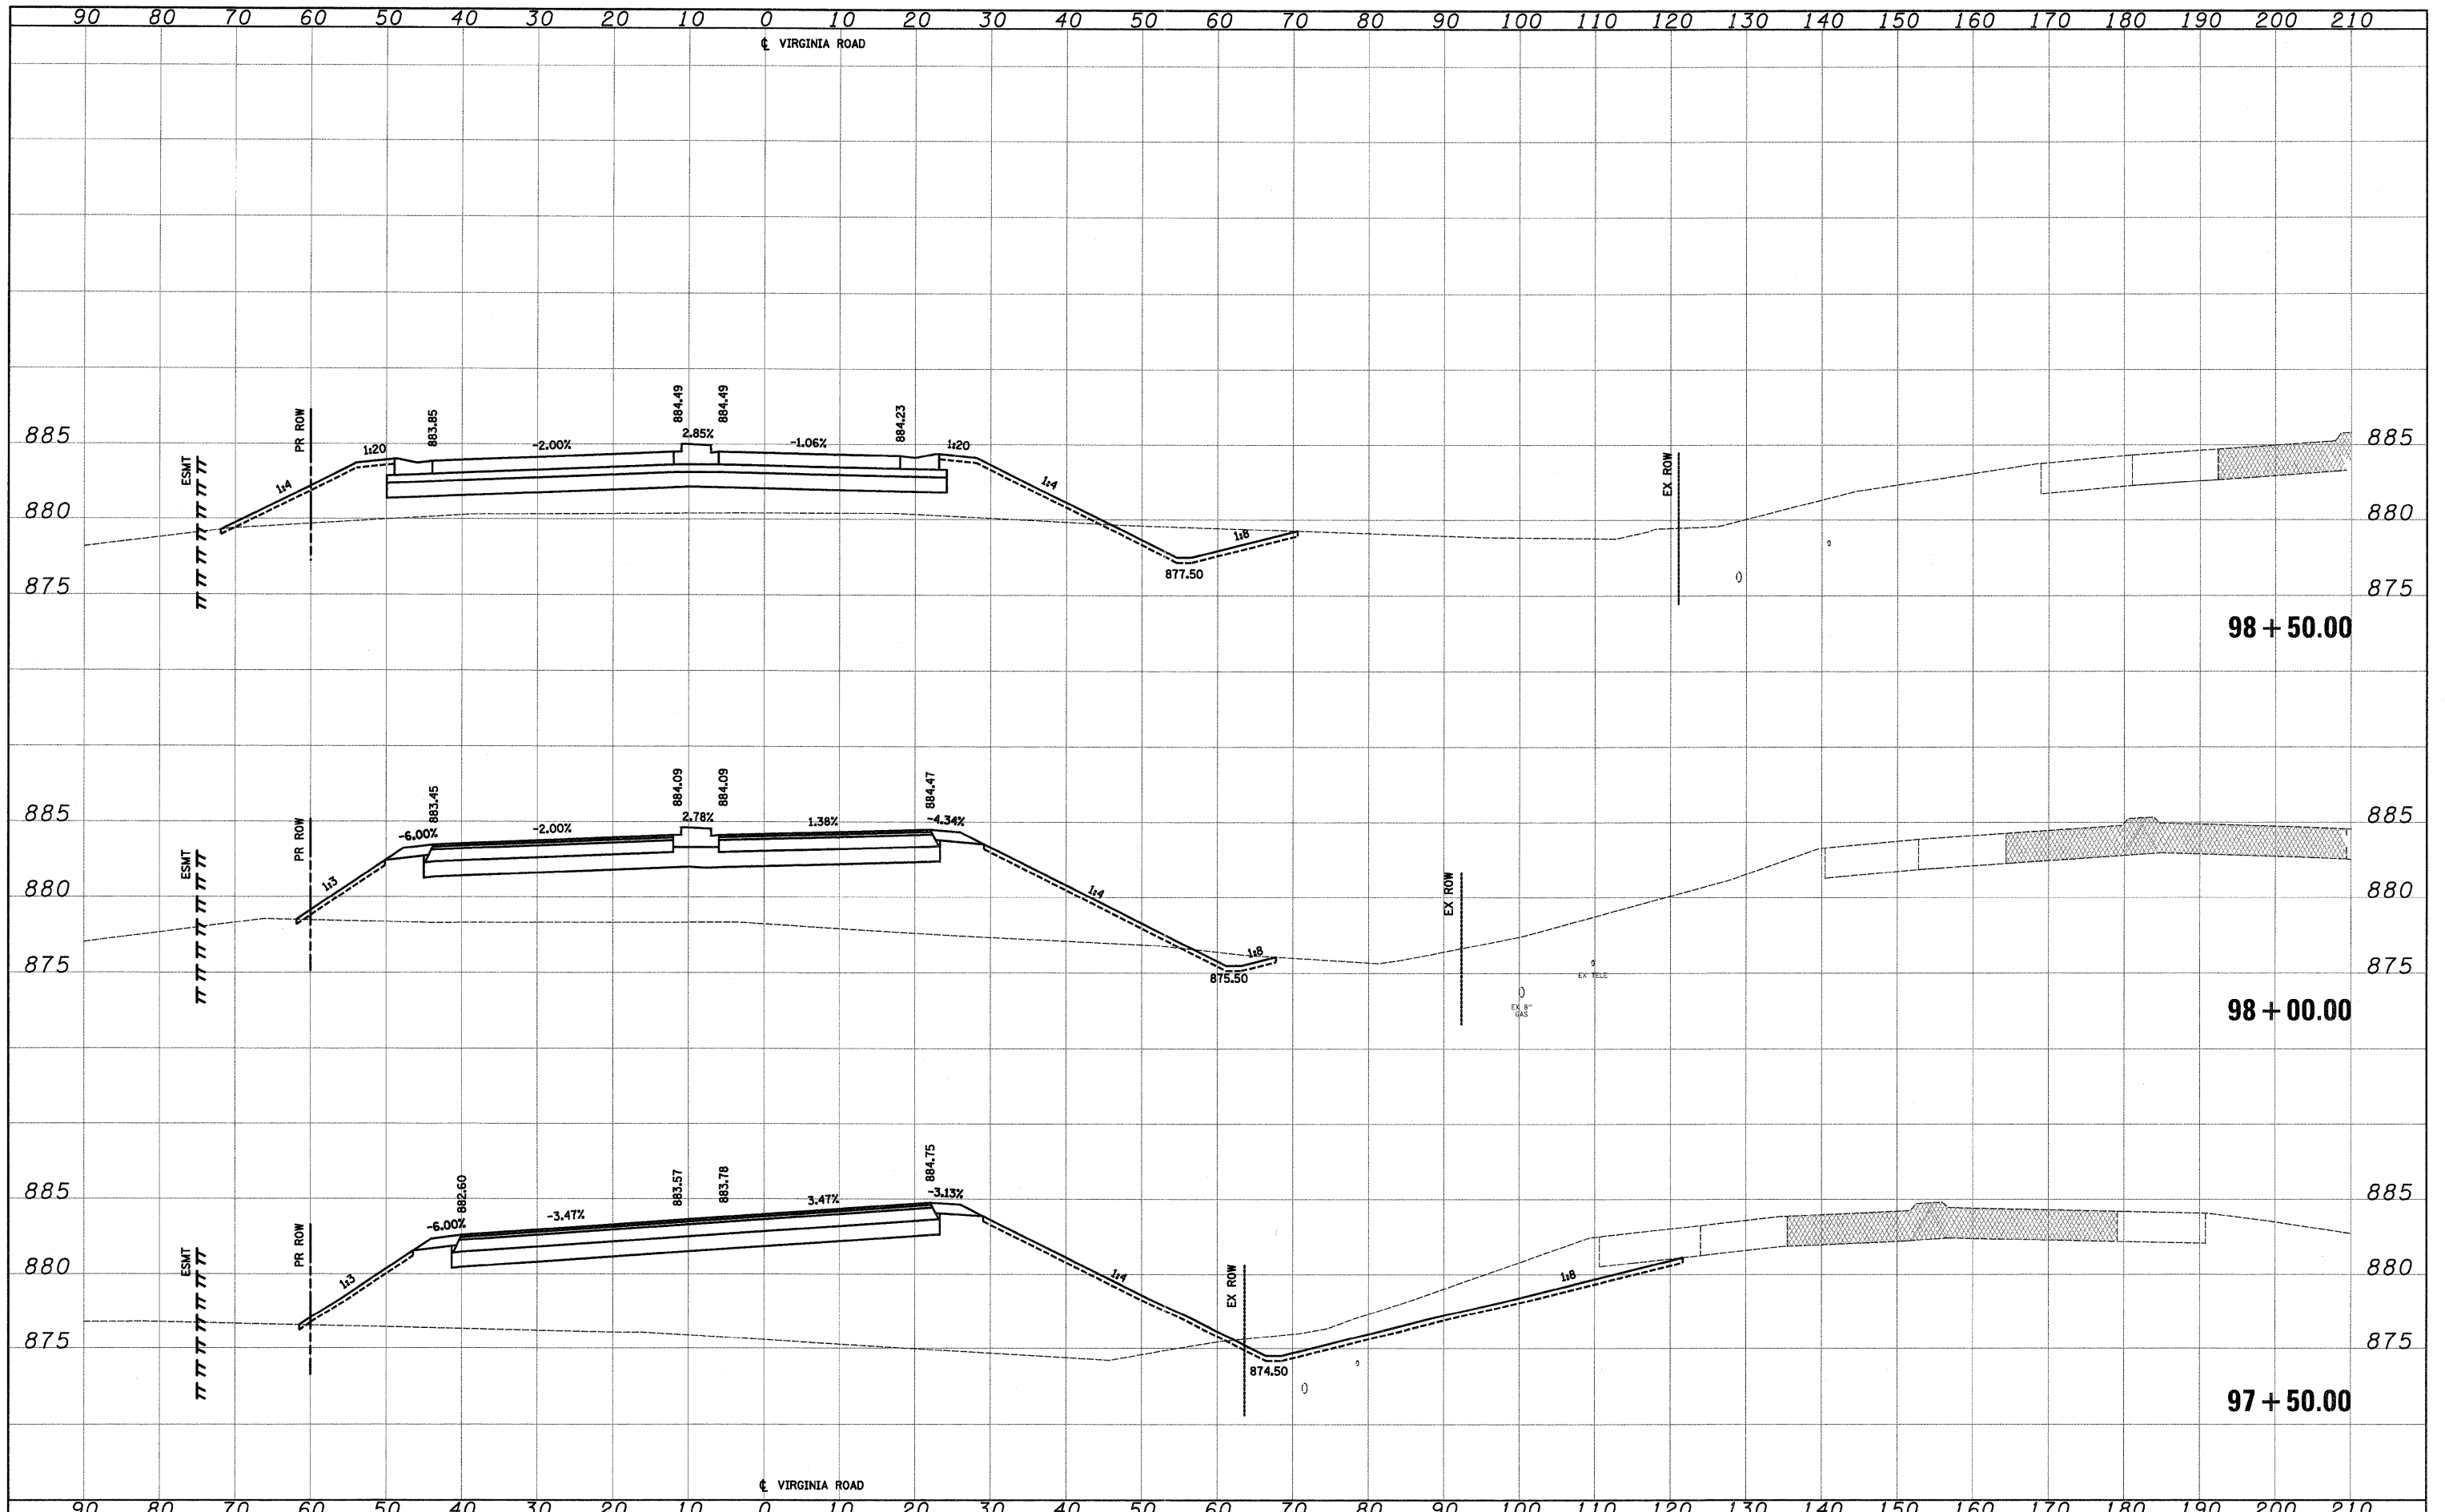

FILE NAME =	USER NAME = dte	DESIGNED - KWH	REVISED -	STATE OF ILLINOIS DEPARTMENT OF TRANSPORTATION	CROSS SECTIONS	F.A.U. RTE. 3887	SECTION 96-00209-01-PV	COUNTY McHENRY	TOTAL SHEETS 271	SHEET NO. 270
Y:\2278 Virginia Klassen\load\ref\2278-sht-xshd3.dgn	PLOT SCALE = 10.0000' / 1"	DRAWN - KWH	REVISED -			CONTRACT NO. 63553				
PLOT DATE = 10/24/2011	DATE = 10/24/11	CHECKED - GAB	REVISED -			SCALE: 10'H= 5'V	SHEET NO. 77 OF 78 SHEETS	STA. 97+50.00 TO STA. 98+50.00	FED. ROAD DIST. NO. 1 ILLINOIS	FED. AID PROJECT HPP-4064(003)
		DATE = 10/24/11	REVISED -							