


EXISTING TYPICAL SECTION

GOUGAR ROAD
STA 79+49.00 TO STA 87+16.26

* HMA SURFACE REMOVAL DEPTH SHALL BE 2 1/4" AT THE PGL. THE MILLED SURFACE SHALL MAINTAIN THE PROPOSED PAVEMENT CROSS-SLOPE. FROM STA 84+40.00 TO STA 87+16.26, THE PAVEMENT ELEVATION AT THE WEST EDGE OF MEDIAN SHALL BE BASED ON PROJECTING THE 2% CROSS-SLOPE UP FROM THE EAST EDGE OF MEDIAN.

2.5" HOT-MIX ASPHALT SURFACE COURSE (TYP)
1" HOT-MIX ASPHALT BINDER COURSE (TYP)
8" HOT-MIX ASPHALT BASE COURSE (TYP)
6" AGGREGATE BASE COURSE (TYP)
HOT-MIX ASPHALT SURFACE REMOVAL, 2 1/4" (& VARIES) (TYP) *

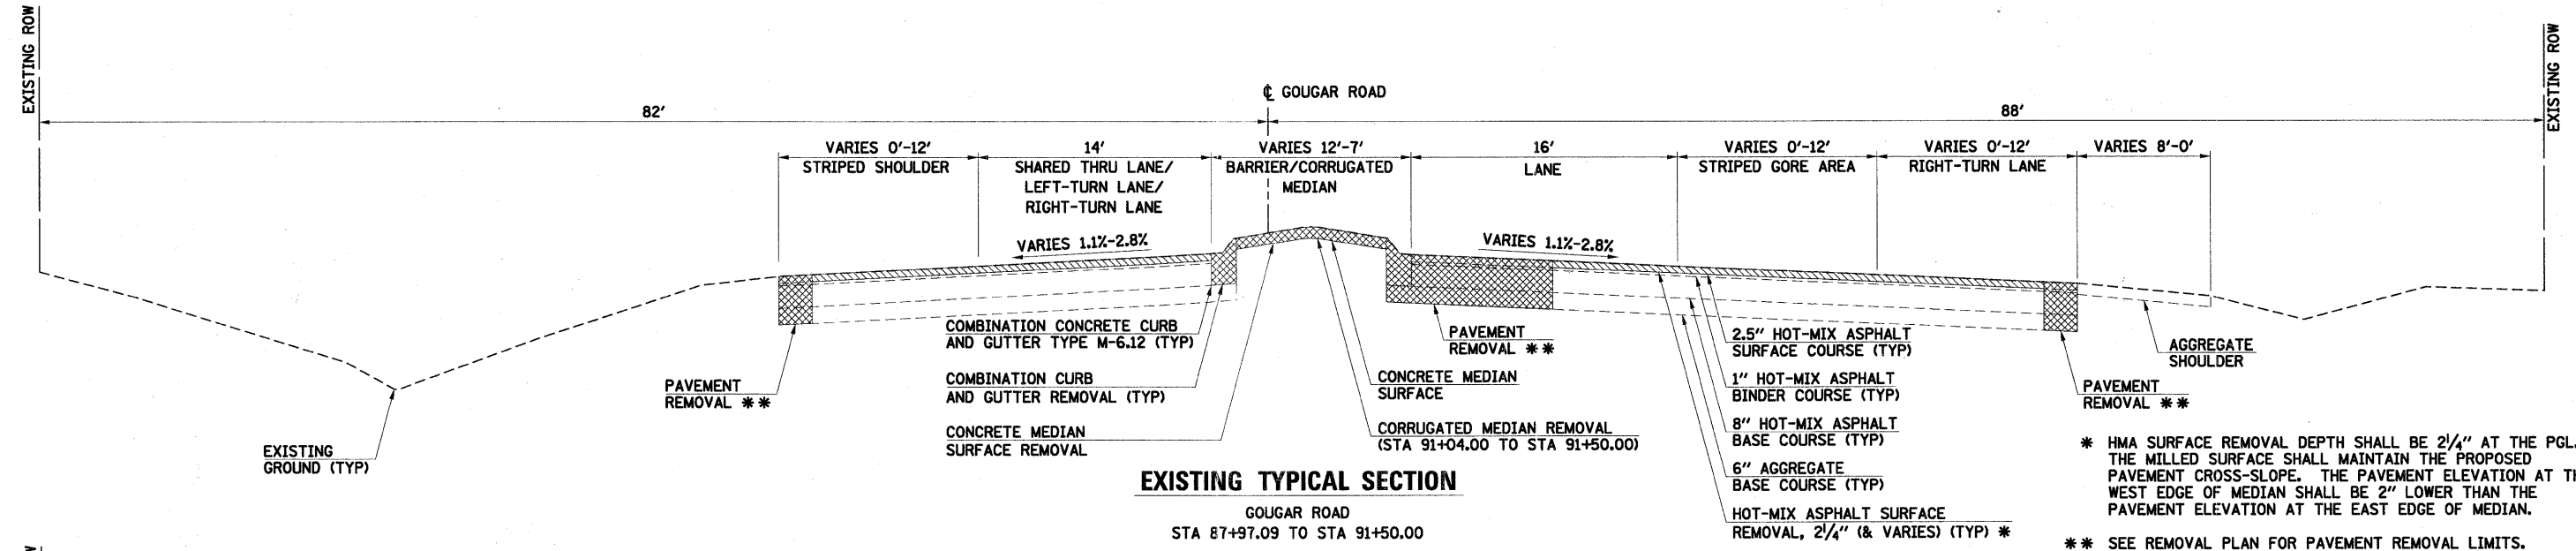


EXISTING TYPICAL SECTION

GOUGAR ROAD
STA 87+97.09 TO STA 91+50.00

* HMA SURFACE REMOVAL DEPTH SHALL BE 2 1/4" AT THE PGL. THE MILLED SURFACE SHALL MAINTAIN THE PROPOSED PAVEMENT CROSS-SLOPE. THE PAVEMENT ELEVATION AT THE WEST EDGE OF MEDIAN SHALL BE 2" LOWER THAN THE PAVEMENT ELEVATION AT THE EAST EDGE OF MEDIAN.
** SEE REMOVAL PLAN FOR PAVEMENT REMOVAL LIMITS.

2.5" HOT-MIX ASPHALT SURFACE COURSE (TYP)
1" HOT-MIX ASPHALT BINDER COURSE (TYP)
8" HOT-MIX ASPHALT BASE COURSE (TYP)
6" AGGREGATE BASE COURSE (TYP)
HOT-MIX ASPHALT SURFACE REMOVAL, 2 1/4" (& VARIES) (TYP) *

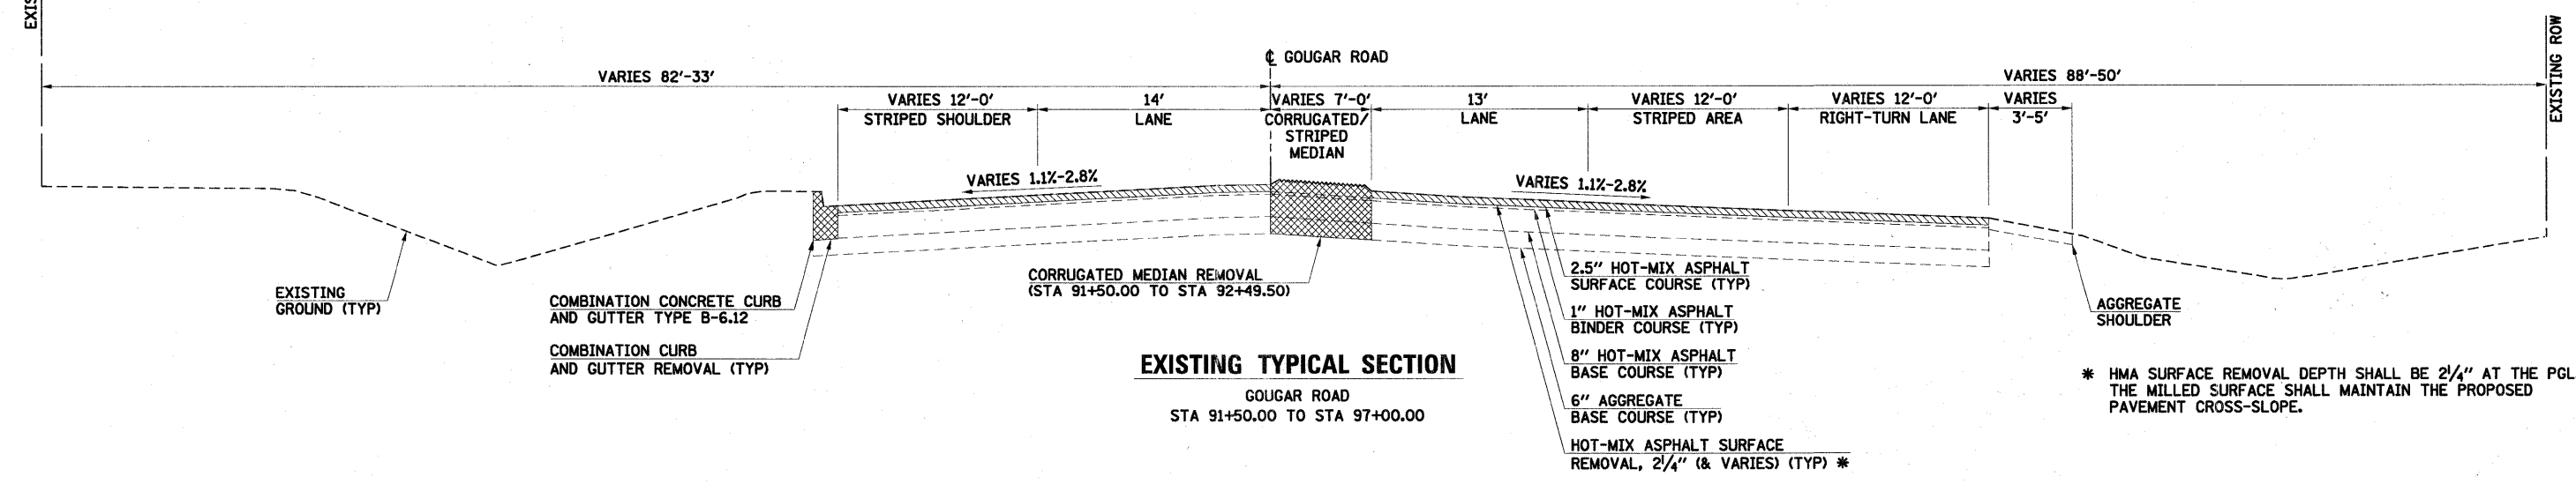

EXISTING TYPICAL SECTION

GOUGAR ROAD
STA 91+50.00 TO STA 97+00.00

* HMA SURFACE REMOVAL DEPTH SHALL BE 2 1/4" AT THE PGL. THE MILLED SURFACE SHALL MAINTAIN THE PROPOSED PAVEMENT CROSS-SLOPE.

2.5" HOT-MIX ASPHALT SURFACE COURSE (TYP)
1" HOT-MIX ASPHALT BINDER COURSE (TYP)
8" HOT-MIX ASPHALT BASE COURSE (TYP)
6" AGGREGATE BASE COURSE (TYP)
HOT-MIX ASPHALT SURFACE REMOVAL, 2 1/4" (& VARIES) (TYP) *

SEC Group, Inc.
An IRI Group Company
333 North Zeeb
New Lenox, Illinois 60451
1-815-462-2044 • 815-462-8928
www.secgroup.com

USER NAME = RBawt	DESIGNED - BDC	REVISED -
PLOT SCALE = NONE	DRAWN - JAR	REVISED -
PLOT DATE = 11/8/2011	CHECKED - APS	REVISED -
	DATE - 11/8/11	REVISED -

**ILLINOIS DEPARTMENT OF TRANSPORTATION
PROPOSED ROADWAY IMPROVEMENTS
C.H. 52 (GOUGAR ROAD) AT U.S. ROUTE 30**

EXISTING TYPICAL SECTIONS	
SCALE: NONE	SHEET NO. 1 OF 4 SHEETS
STA.	TO STA.

F.A.U. RTE. 367	SECTION NO. 07-00154-11-TL	COUNTY WILL	TOTAL SHEETS 70	SHEET NO. 8
CONTRACT NO. 63597				
FED. ROAD DIST. NO. ILLINOIS FED. AID PROJECT				