



W10-1-3636\*  
STA 85+00, 44' RT

DO NOT STOP ON TRACKS

STOP HERE ON RED

NO TURN ON RED

DO NOT STOP ON TRACKS

DO NOT STOP ON TRACKS




STOP HERE ON RED

DO NOT STOP ON TRACKS

TEMPORARY ILLUMINATED NO LEFT/RIGHT-TURN SIGN (TYP.)



W10-1-3636\*  
STA 88+95, 38' LT

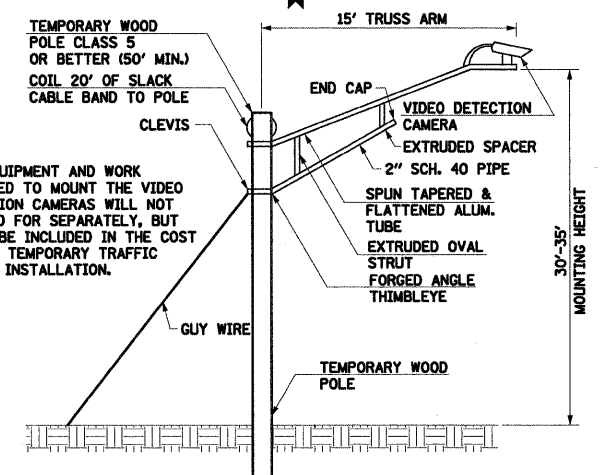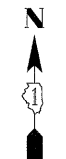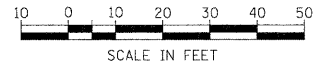

NOTE: THE EQUIPMENT AND WORK REQUIRED TO MOUNT THE VIDEO DETECTION CAMERAS WILL NOT BE PAID FOR SEPARATELY, BUT SHALL BE INCLUDED IN THE COST OF THE TEMPORARY TRAFFIC SIGNAL INSTALLATION.

TEMPORARY VIDEO DETECTION CAMERA MOUNTING DETAIL

THE TRAFFIC SIGNAL CONTROL EQUIPMENT FOR THIS PROJECT SHALL BE "EAGLE" TO MATCH THE EXISTING ADJACENT SYSTEM.

LEGEND

- EXISTING RIGHT-OF-WAY
- WORK AREA

ILLINOIS DEPARTMENT OF TRANSPORTATION  
PROPOSED ROADWAY IMPROVEMENTS  
C.H. 52 (GOUGAR ROAD) AT U.S. ROUTE 30

TEMPORARY TRAFFIC SIGNAL INSTALLATION - STAGE 2

**SEC Group, Inc.**  
 Illinois Professional Design Firm # 184-000108  
 303 North Dearborn  
 New Lenox, Illinois 80461  
 815-462-2000 / 815-462-8008  
 www.secgroupinc.com  
 4402 Perryville, New Lenox, IL, Chicago, IL

USER NAME = RBest  
 DESIGNED - MJF  
 DRAWN - MJF  
 CHECKED - APS  
 DATE - 11/8/11  
 PLOT SCALE = 1"=20'  
 PLOT DATE = 11/8/2011

REVISER -  
 REVISION -  
 REVISION -  
 REVISION -

REVISER -  
 REVISION -  
 REVISION -  
 REVISION -

F.A.U. RTE. 367  
 SECTION NO. 07-00154-11-TL  
 COUNTY WILL  
 TOTAL SHEETS 70  
 SHEET NO. 38  
 CONTRACT NO. 63597

SCALE: 1"=20' SHEET NO. OF SHEETS STA. TO STA.

FED. ROAD DIST. NO. ILLINOIS FED. AID PROJECT